
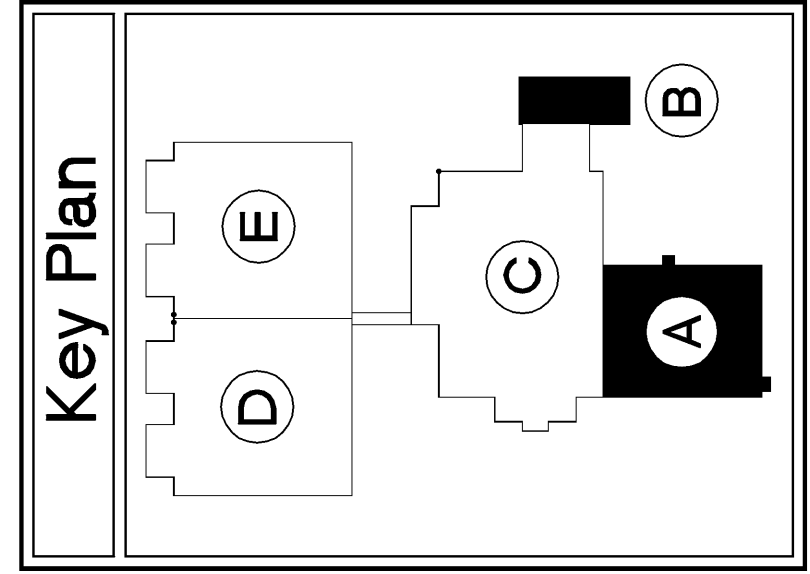


1
A10/14
Door and Window Reference Plan - Area "A"
SCALE 1/8" = 1'-0"

2
A10/14
Door and Window Reference Plan - Area "B"
SCALE 1/8" = 1'-0"

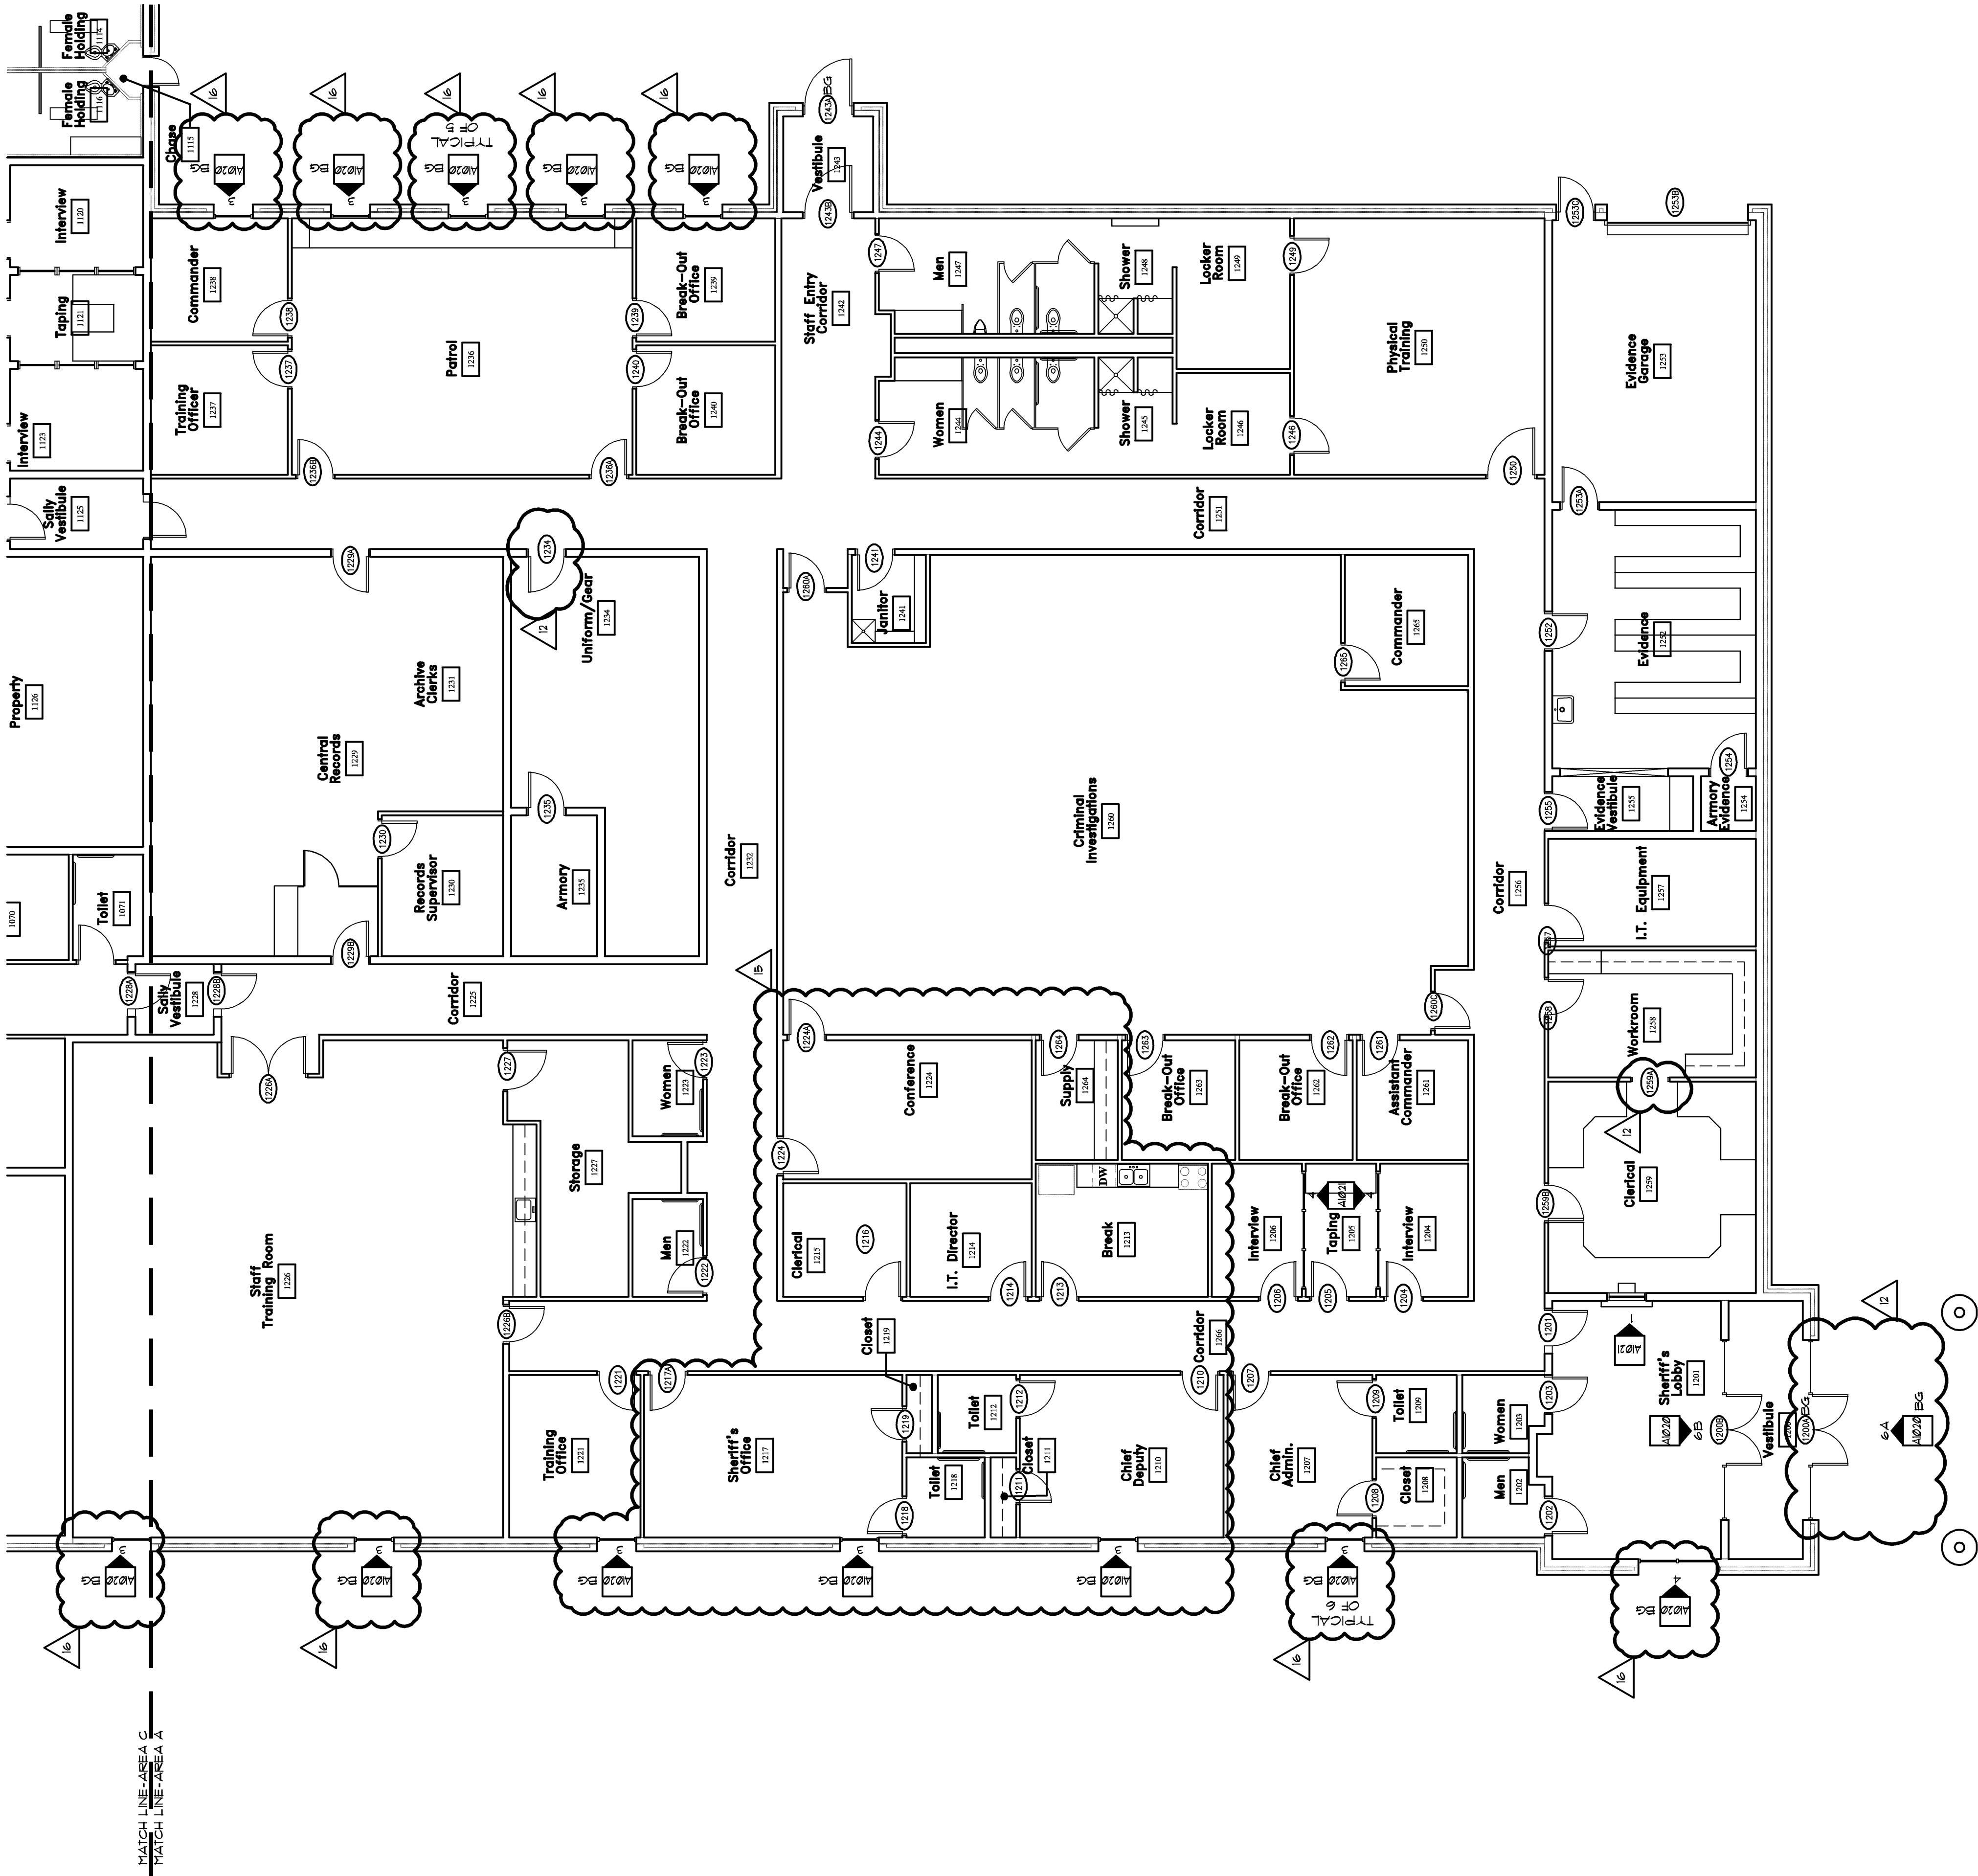

Fire-Rating Partition Legend

SYMBOL	ASSEMBLY	FIRE RATING	UL TEST
■	8" CTU	(1) HOUR	UL-150B REFER TO 21.621 FOR DETAIL
■	3.5" @ 2' 6" METAL STUD	(1) HOUR	UL-1463 REFER TO 21.621 FOR DETAIL
■	8" CTU	(2) HOUR	UL-150B REFER TO 21.621 FOR DETAIL
■	8" CTU	(4) HOUR	UL-150B REFER TO 21.621 FOR DETAIL

General Notes

1. REFER TO SHEETS A1026 AND A1027 FOR DOOR SCHEDULE

Door Notes

1. HOLLOW METAL DOORS AND FRAMES AS INDICATED ON THE DOOR SCHEDULE.
2. ALL DOORS AND FRAMES LABELED AS SH1 INDICATES SECURITY GAUGE METAL AS BEHIND BLIND.
3. 6" GA. - INTERIOR AND EXTERIOR DOORS
4. 6" GA. - INTERIOR AND EXTERIOR DOORS
4. 6" GA. - SINGLE LEAF INTERIOR DOOR FRAMES
4. 6" GA. - INTERIOR DOOR FRAMES WITH FULL TIRE LITE
4. 6" GA. - INTERIOR DOOR FRAMES WITH SCHEDULED DOORS OVER 3'-6" IN WIDTH.
3. ALL SECURITY HOLLOW METAL DOORS SHALL BE 2" INCHES IN THICKNESS.
4. FILL ALL SECURITY HOLLOW METAL FRAMES SOLID WITH GROUT (HEAD, SILL AND BACK).
5. PROVIDE (3) MAJORITY JAMB AND/OR PIER DOOR BACK AT ALL NON-SECURITY DOORS.
6. PROVIDE (3) MAJORITY JAMB AND/OR PIER DOOR BACK AT ALL NON-SECURITY DOORS.
1. FLOOR FAS8 MUST BE LOCATED TO CLEAR LOCK PREPARATION.
8. ALL EXTERIOR DOORS AND FRAMES SHALL BE GALVANIZED.
9. WHERE DOORS ARE INDICATED AS FIRE OR SMOKE RATED, HOLLOW METAL FRAMES WITH EQUAL OR GREATER FIRE AND SMOKE UL LISTINGS SHALL BE INSTALLED.
10. REFER TO SPECIFICATIONS FOR SUBMITTAL AND SHOP DRAWING REQUIREMENTS.
11. ALL DOORS IN EXTERIOR LOCATIONS SHALL HAVE A WEATHERPROOF THRESHOLD SET IN FULL BED OF SEALANT.
12. FOR DOORS LOCATED IN FIRE RATED PARTITIONS, THE MAXIMUM UNDERCUT SHALL BE 3/4" TO BE IN COMPLIANCE WITH NFPA 80. REFER TO SPECIFICATIONS FOR ALL OTHER UNDERCUT DOORS.
13. ALL INTERIOR DOORS SHALL BE 3" MINIMUM CLEARANCE ON THE BOTTOM OF THE DOOR. AT NON-WALK-IN DOORS LOCATED AT LOCKERS AND DOORS SCHEDULED TO RECEIVE ANYTOR PLATES, REFER TO DOOR SCHEDULE AND DOOR SCHEDULE NOTE #47.
14. PROVIDE DOOR SEALS AT ALL CHASE DOORS.

BlastGuard Keynote Legend

- X
BG
INDICATES UNICOU GLAZING SHALL RECEIVE A DOUBLE LAYER OF BLAST GUARD B FILM 12 LAYERS OF 0.025 INCH FILM FOR A TOTAL THICKNESS OF 0.300 INCHES. REFER TO SPECIFICATION.
- CG
INDICATES UNICOU GLAZING SHALL RECEIVE A DOUBLE LAYER OF BLAST GUARD B FILM 12 LAYERS OF 0.025 INCH FILM FOR A TOTAL THICKNESS OF 0.300 INCHES. REFER TO SPECIFICATIONS.

PRECISION PLANNING, INC.
PLANNERS, ENGINEERS, ARCHITECTS & SURVEYORS
P.O. Box 2210
400 Pike Boulevard
Lawrenceville, GA 30046-2210
(770) 338-8000 or (770) 962-8000
(Fax) (770) 822-5990

JACKSON COUNTY JAIL
555 GENERAL JACKSON DRIVE
JEFFERSON, GEORGIA 30549

PROJECT

DOOR AND WINDOW
REFERENCE PLAN
AREAS A AND B

SHEET TITLE

LBD

DESIGN

DMM

DRAWN

LCD

CHECKED

RELEASE

DATE

NO. DESCRIPTION

10/31/07

2 D.E.C./PLUMBING BID PACKAGE RELEASE

02/22/09

3 AS #004 REVISIONS TO DOORS / FRAMES AND WINDOWS

03/26/09

4 AS #005 OWNER REVISIONS

03/26/09

5 BALANCE OF REMAINING BID PACKAGES

FILE NUMBER

CAD FILE NAME

PROJECT NUMBER

DATE

03-28-08

136A10-14.dwg

140916

10/31/07

STAMP

REGISTERED ARCHITECT

LANE G. DAVIS

4-4-08

THIS DOCUMENTATION IS THE PROPERTY OF PRECISION PLANNING, INC. IT IS TO BE USED ONLY FOR THE PROJECT AND SITE SPECIFICALLY IDENTIFIED HEREON. ANY REUSE OR MODIFICATION OF THIS DOCUMENT WITHOUT THE WRITTEN PERMISSION FROM PRECISION PLANNING, INC. IS STRICTLY PROHIBITED.

PRECISION PLANNING, INC.
2008