

A2.4

FILE NUMBER
JOB NAME
PROJECT NUMBER
DATE

03-28-08
186A2-4.dwg
A06136
03-28-08

DATE	NO. DESCRIPTION
03/28/08	1. BALANCE OF REMAINING BID PACKAGES
02/13/08	2. MASONRY/F.P./KITCHEN BID PACKAGE RELEASE
12/12/07	3. MECHANICAL/ELECTRICAL BID PACKAGE RELEASE
12/19/07	4. RFI #027
09/27/07	5. STRUCTURAL BID PACKAGE ADDENDUM #1 REFERENCE


SHEET TITLE
AREA "E"
FLOOR PLAN
DIMENSION

PROJECT
JACKSON COUNTY JAIL
555 GENERAL JACKSON DRIVE
JEFFERSON, GEORGIA 30549

Precision Planning, Inc.
planners, engineers, architects & surveyors
P.O. Box 2210
400 Pike Boulevard
Lawrenceville, GA 30046-2210
(770) 338-8000 or (770) 962-8000
(Fax) (770) 822-5990





STAMP
PRECISION PLANNING, INC.
ALL RIGHTS RESERVED.
© 2008

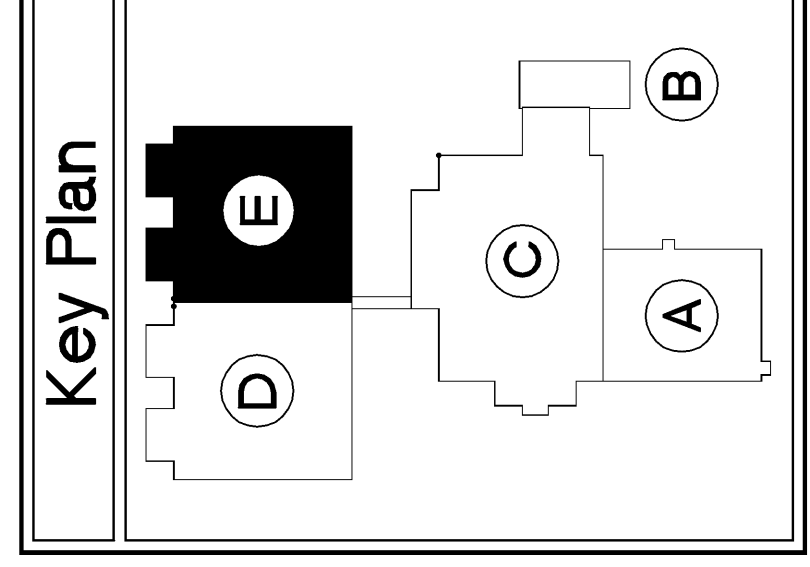

Dimension Notes

1. DO NOT SCALE DIMENSIONS. IF DIMENSIONS ARE IN QUESTION THE CONTRACTOR SHALL BE RESPONSIBLE FOR OBTAINING CLARIFICATION IN WRITING FROM THE ARCHITECT PRIOR TO PROCEEDING.

2. DEFINITION FOR ABBREVIATIONS THIS SHEET ONLY:
E.O.B. = EDGE OF SLAB

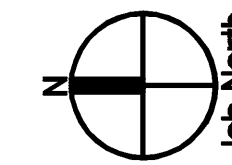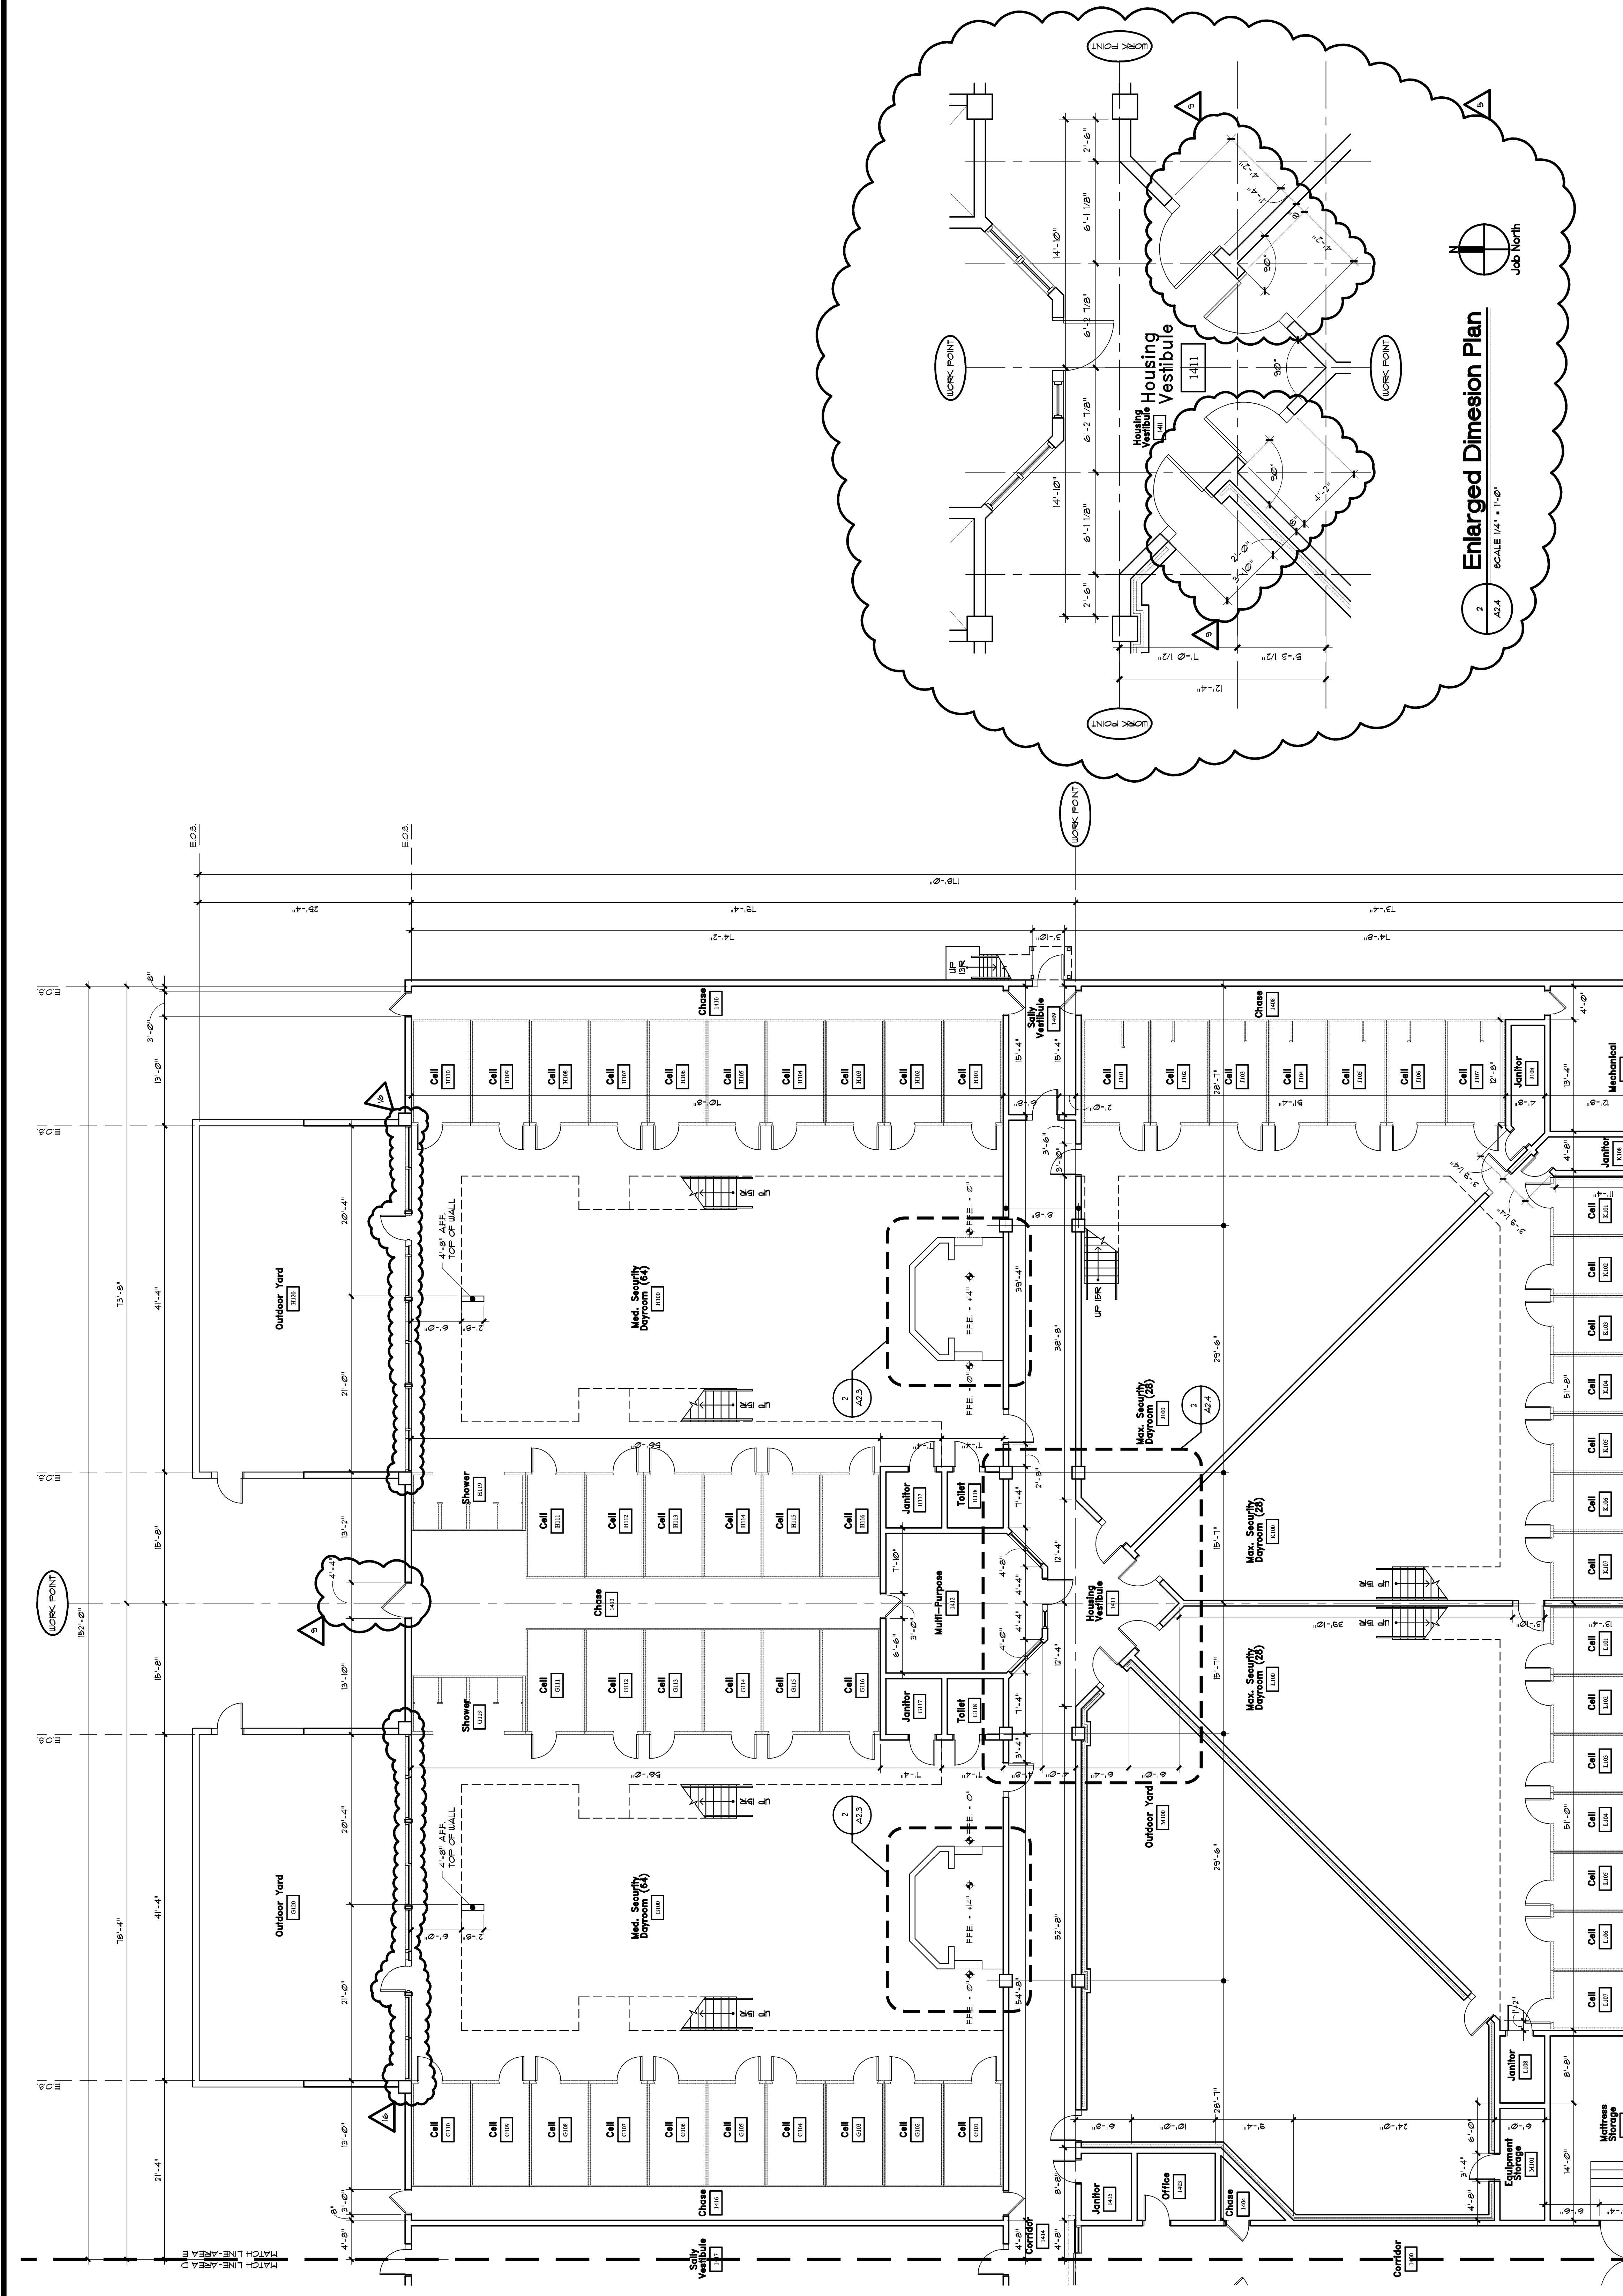

Dimension Floor Plan - Area "E"

SCALE 1/8" = 1'-0"