



DATE	NO	DESCRIPTION
09/12/07	100%	STRUCTURAL BID PACKAGE CD's
09/27/07	APPENDUM 1	STRUCTURAL BID PACKAGE
01/18/08	RFI # 024R	STRUCTURAL DIMENSION CLARIFICATIONS
02/13/08	Δ	MASONRY/F.P./KITCHEN BID PACKAGE RELEASE

JACKSON COUNTY JAIL
JACKSON COUNTY, GEORGIA
PROJECT

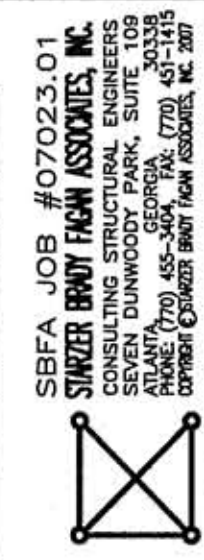

PLAN NOTES:

1. TOP OF FOOTINGS 8" BELOW FINISH FLOOR OR OUTSIDE FINISH GRADE, WHICHEVER IS LOWER, U.N.O.
2. SEE SHEET S-3 FOR FOOTING SCHEDULE
3. PROVIDE 3'-0" x 3'-0" x 1'-0" THICK FOOTING WITH (4) #5 EACH WAY (BOTTOM) AT EACH MEZZANINE OR STAIR COLUMN. STEEL FRAMED MEZZANINE AND STAIR STRUCTURES TO BE DESIGNED BY OTHERS.

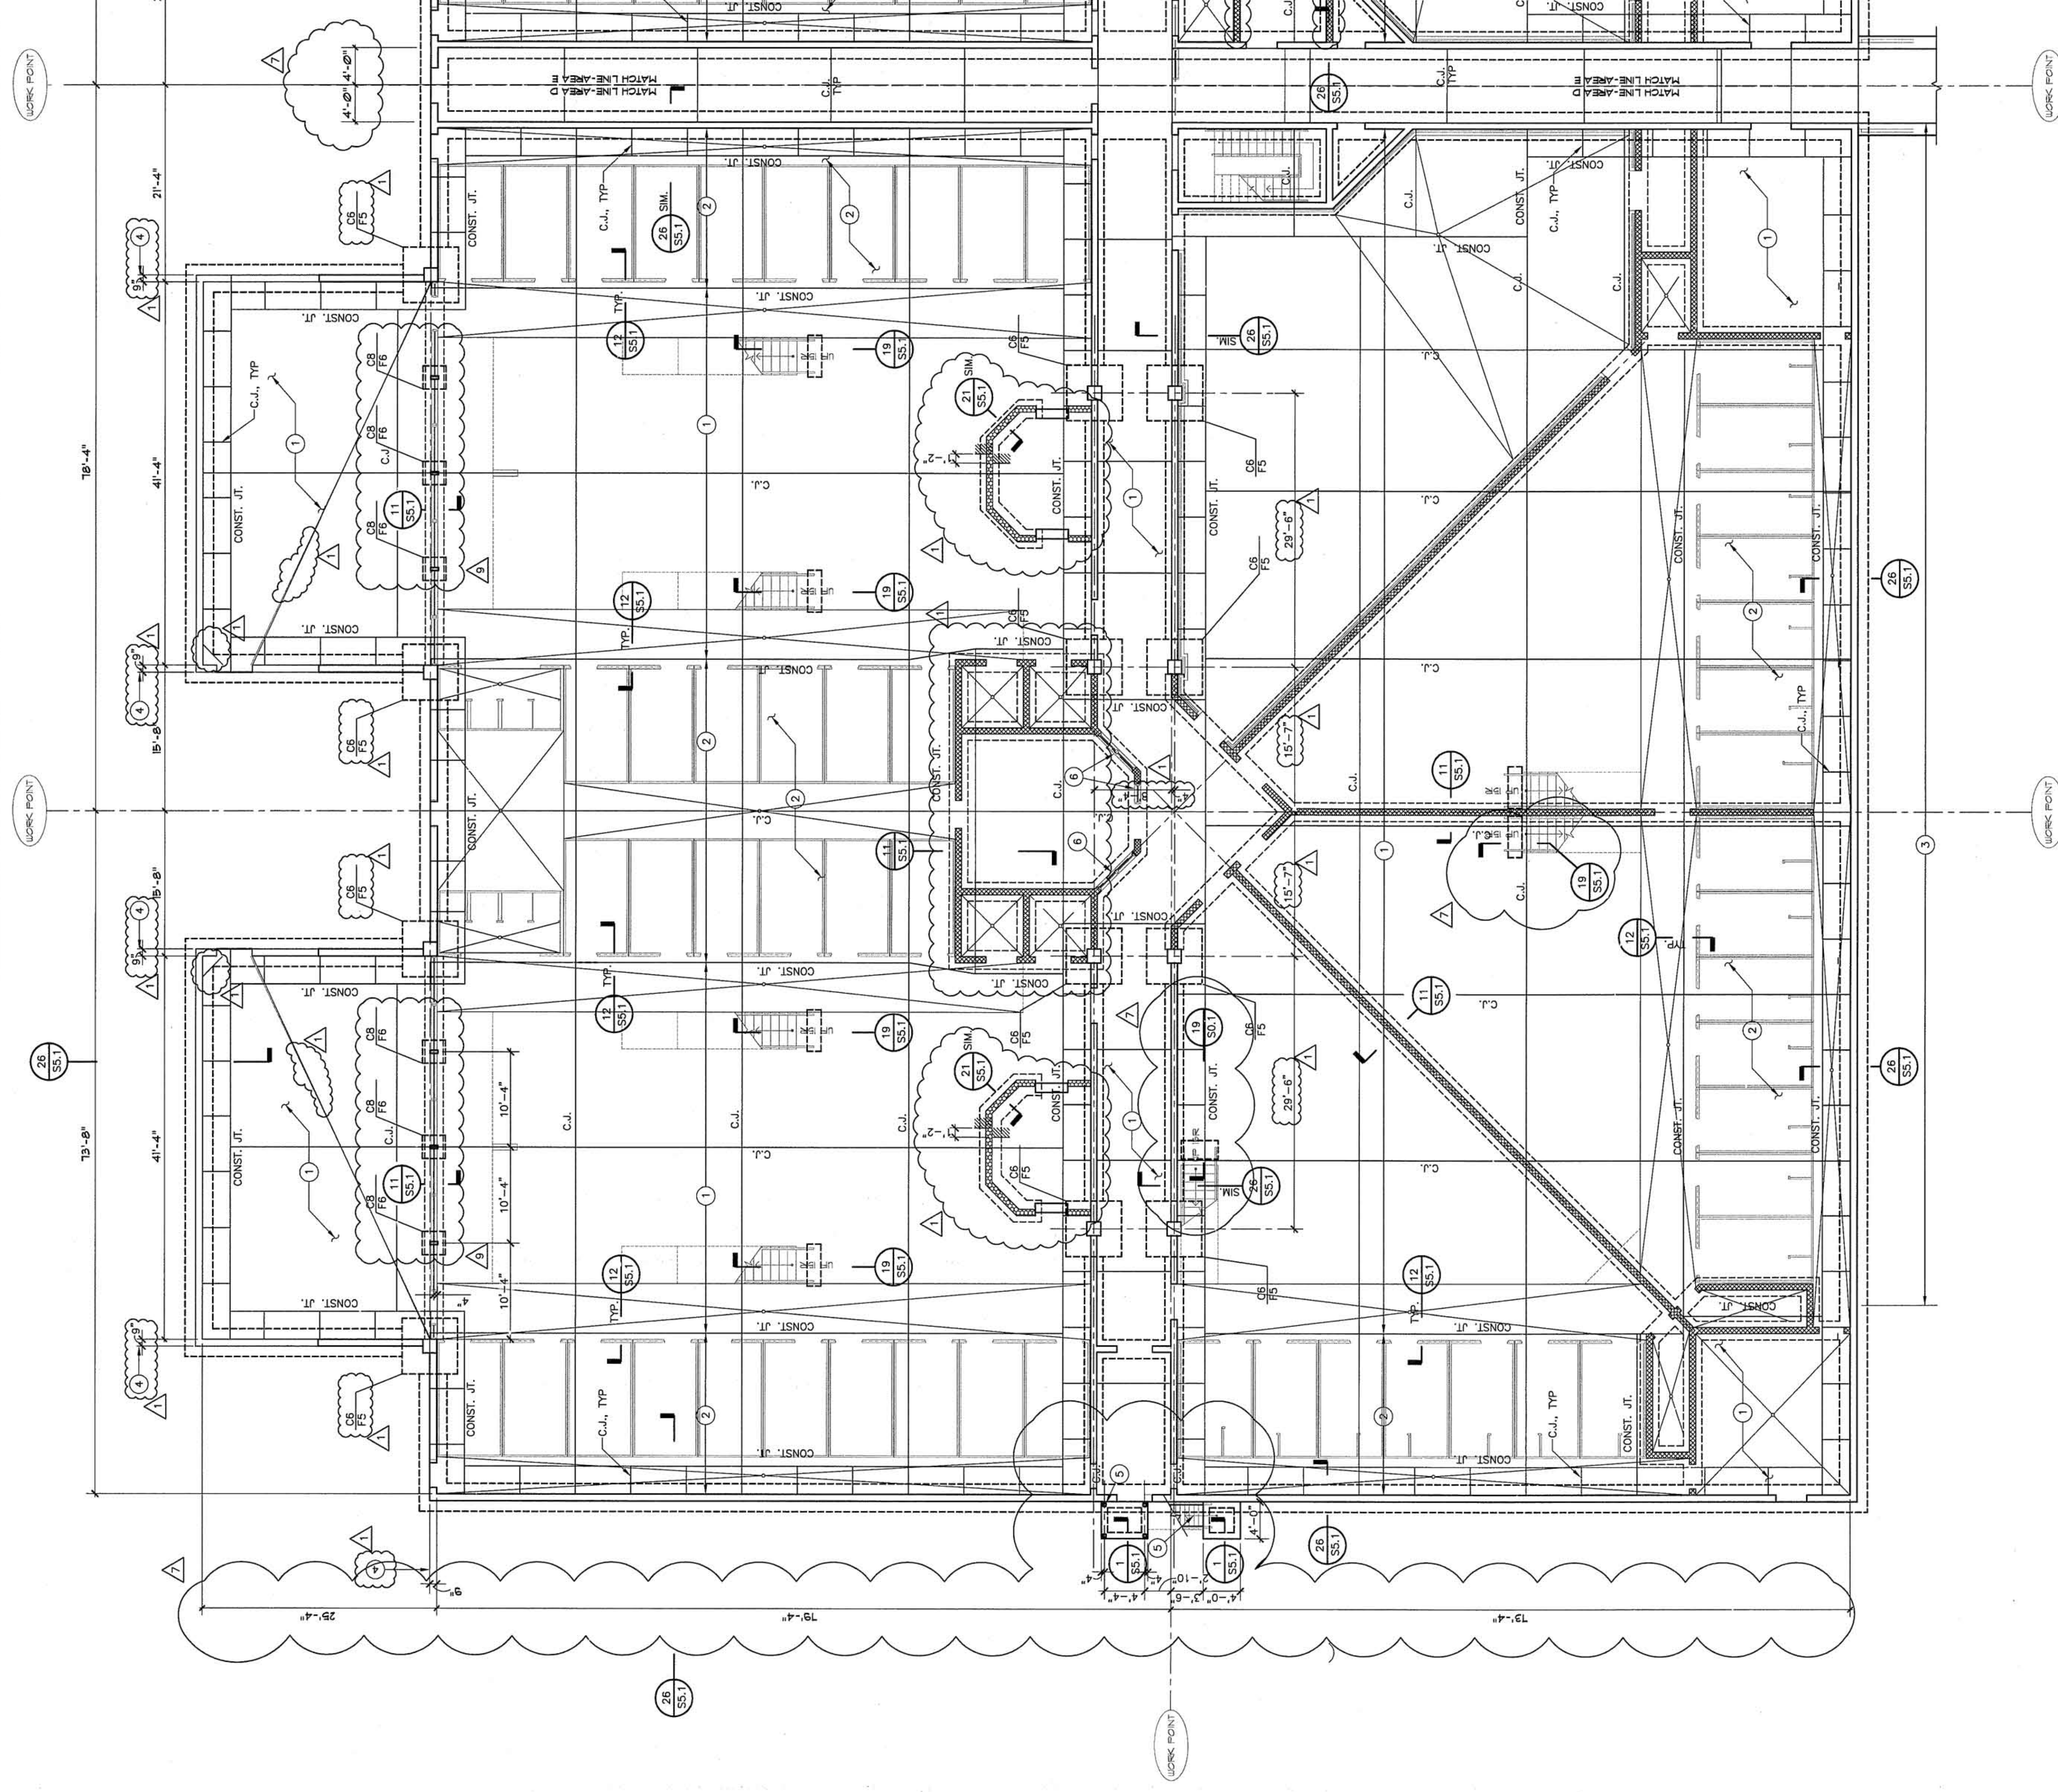

FOUNDATION/FIRST FLOOR SLAB PLAN AREA "D"

SCALE: 1/8" = 1'-0"

1
S2.3