
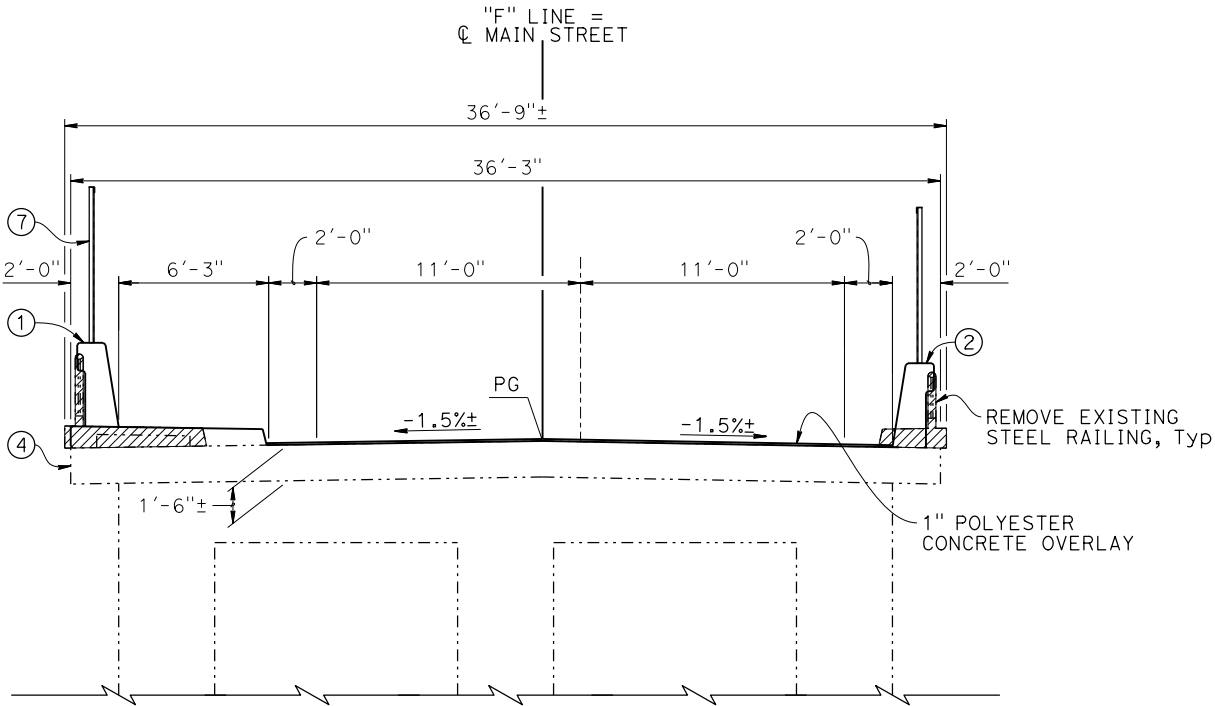
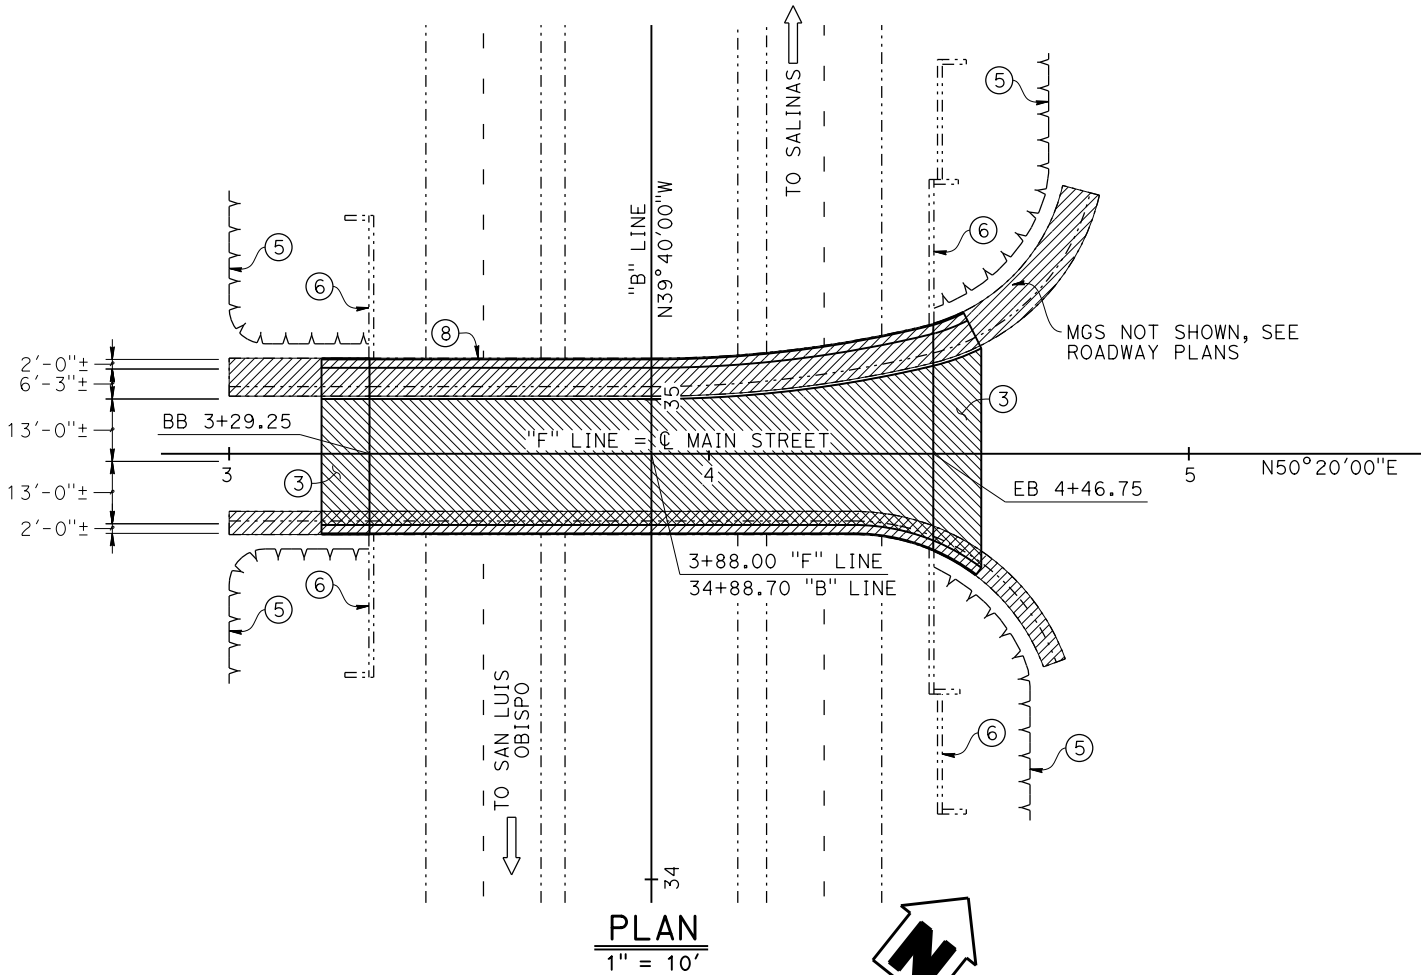


Zone	Dist	COUNTY	ROUTE	POST MILE
4	5	Mon	101	77.0

LEGEND:

- Existing Structure
-  Limits of Bridge Removal (Portion)
-  Limits of Prepare Concrete Bridge Deck Surface. Furnish and place 1" Polyester Concrete Overlay. Prior to polyester overlay, remove unsound concrete and patch with rapid setting concrete.

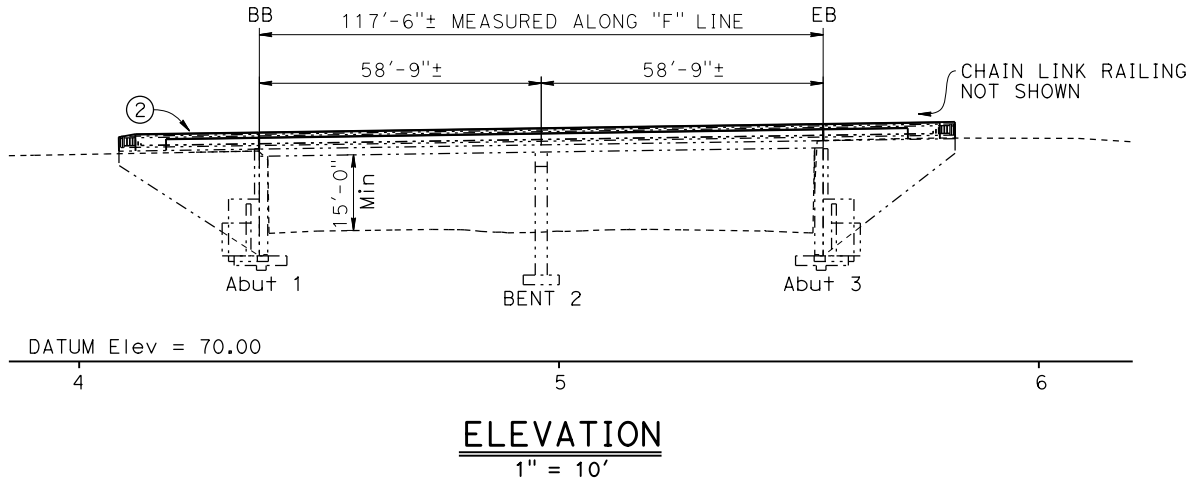

TYPICAL SECTION
1/8" = 1'-0"

NOTES:

- ① Concrete Barrier (Type 842SW Mod)
- ② Concrete Barrier (Type 842)
- ③ Approach Slab (Type R)(10)
- ④ Exist CIP/PS Slab
- ⑤ Exist Top of Slope
- ⑥ Exist Retaining Wall
- ⑦ Chain Link Railing (Type 7), Typ
- ⑧ Replace Existing Vertical Clearance Sign. Indicate 14'-11"

ASSUMPTIONS:

- 1. Speed limits on structure is 45 MPH or less.

DATE OF ESTIMATE	3-11-2026
BRIDGE REMOVAL	= N/A
STRUCTURE DEPTH	= N/A
LENGTH	= N/A
WIDTH	= N/A
AREA	= N/A
COST/ft ²	= N/A
SUBTOTAL + BRIDGE REMOVAL	= \$741,000
TOTAL COST INCLUDING TRO, MOBILIZATION & 25% CONTINGENCY	= \$1,133,000
WORKING DAYS	= 113

DESIGNED BY Kyle S. Hassell	DATE 11/2025	BRIDGE DESIGN	PLANNING STUDY	
DRAWN BY Alexandria Massena	DATE 11/2025	BRANCH 11	MAIN STREET OC (BARRIER REPLACE)	
CHECKED BY Caleb Toy	DATE 2/2026		UNIT: 3587	BRIDGE No.: 44-0128
APPROVED Caleb Toy	DATE 2/2026		PROJECT EA: 05-0H330	PROJECT No. & PHASE: 0513000133