


[illegible][illegible][illegible]



RELEASE DESIGN DIMENSIONED ASB 1015 OWNER REVISIONS TO BOOKING AREA 09/24/08						SHEET TITLE DIMENSION PLANS						PROJECT JACKSON COUNTY JAIL 555 GENERAL JACKSON DRIVE JEFFERSON, GEORGIA 30549						STAMP  T. G. Williams, Inc. planners, engineers, architects & surveyors 400 Pine Boulevard Lawrenceville, GA 30046-2210 (770) 962-8000 or (770) 962-8000 (Fax) 822-5990					
---	--	--	--	--	--	--------------------------------	--	--	--	--	--	--	--	--	--	--	--	--	--	--	--	--	--

[illegible]



RELEASE 09/24/08 ASK FOR OWNER REVISIONS TO BOOKING AREA DESIGN LBD CAC DWMN CAC LBD CHECKED SHEET TITLE DIMENSION PLANS PROJECT JACKSON COUNTY JAIL 555 GENERAL JACKSON DRIVE JEFFERSON, GEORGIA 30549 STAMP 		STAMP 	
---	--	--	--

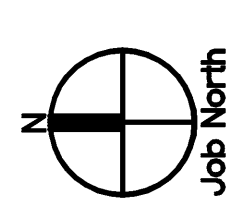



Enlarged Dimension Plan - Uniforms
SCALE 1/4" = 1'-0"

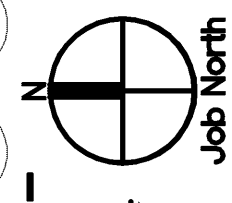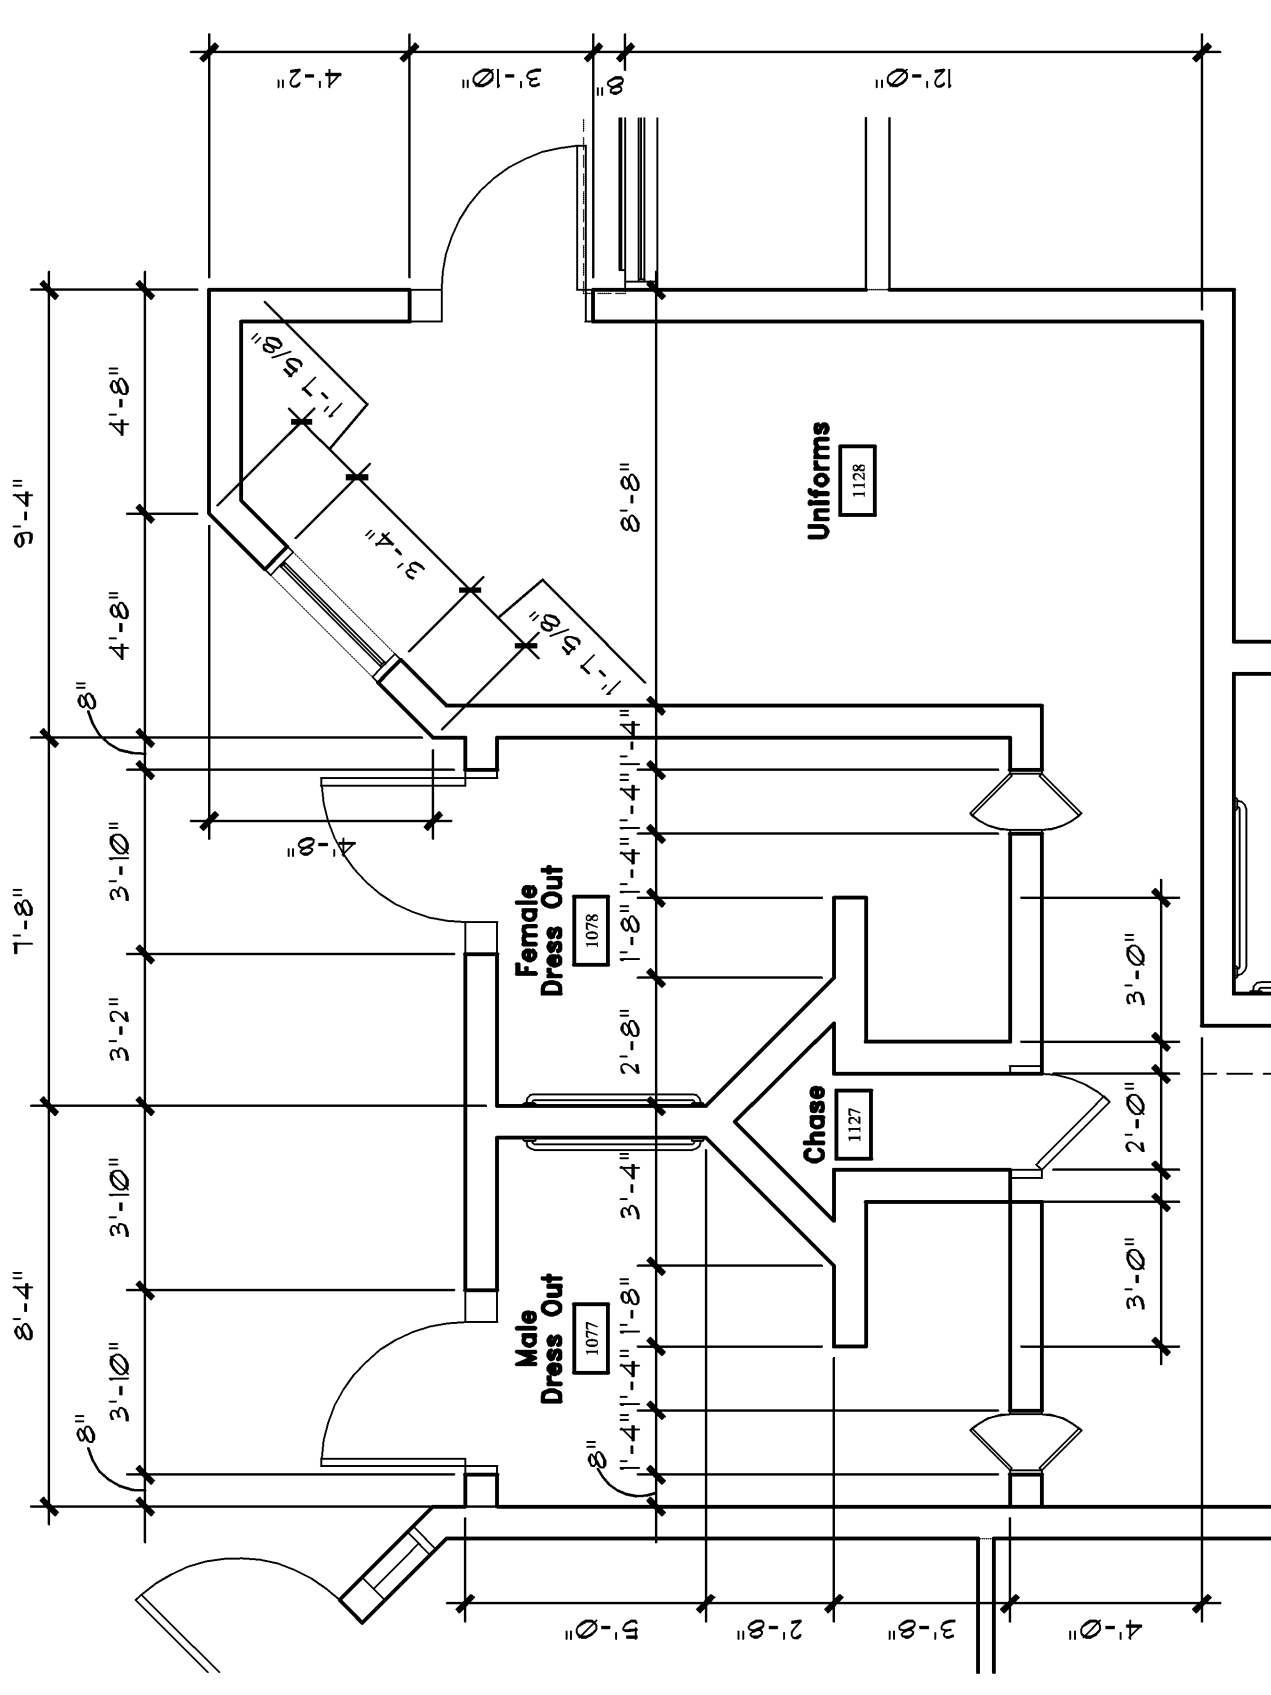



Enlarged Dimension Plan- Hearing Room

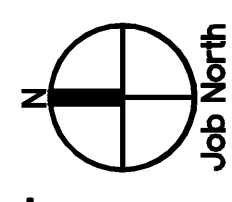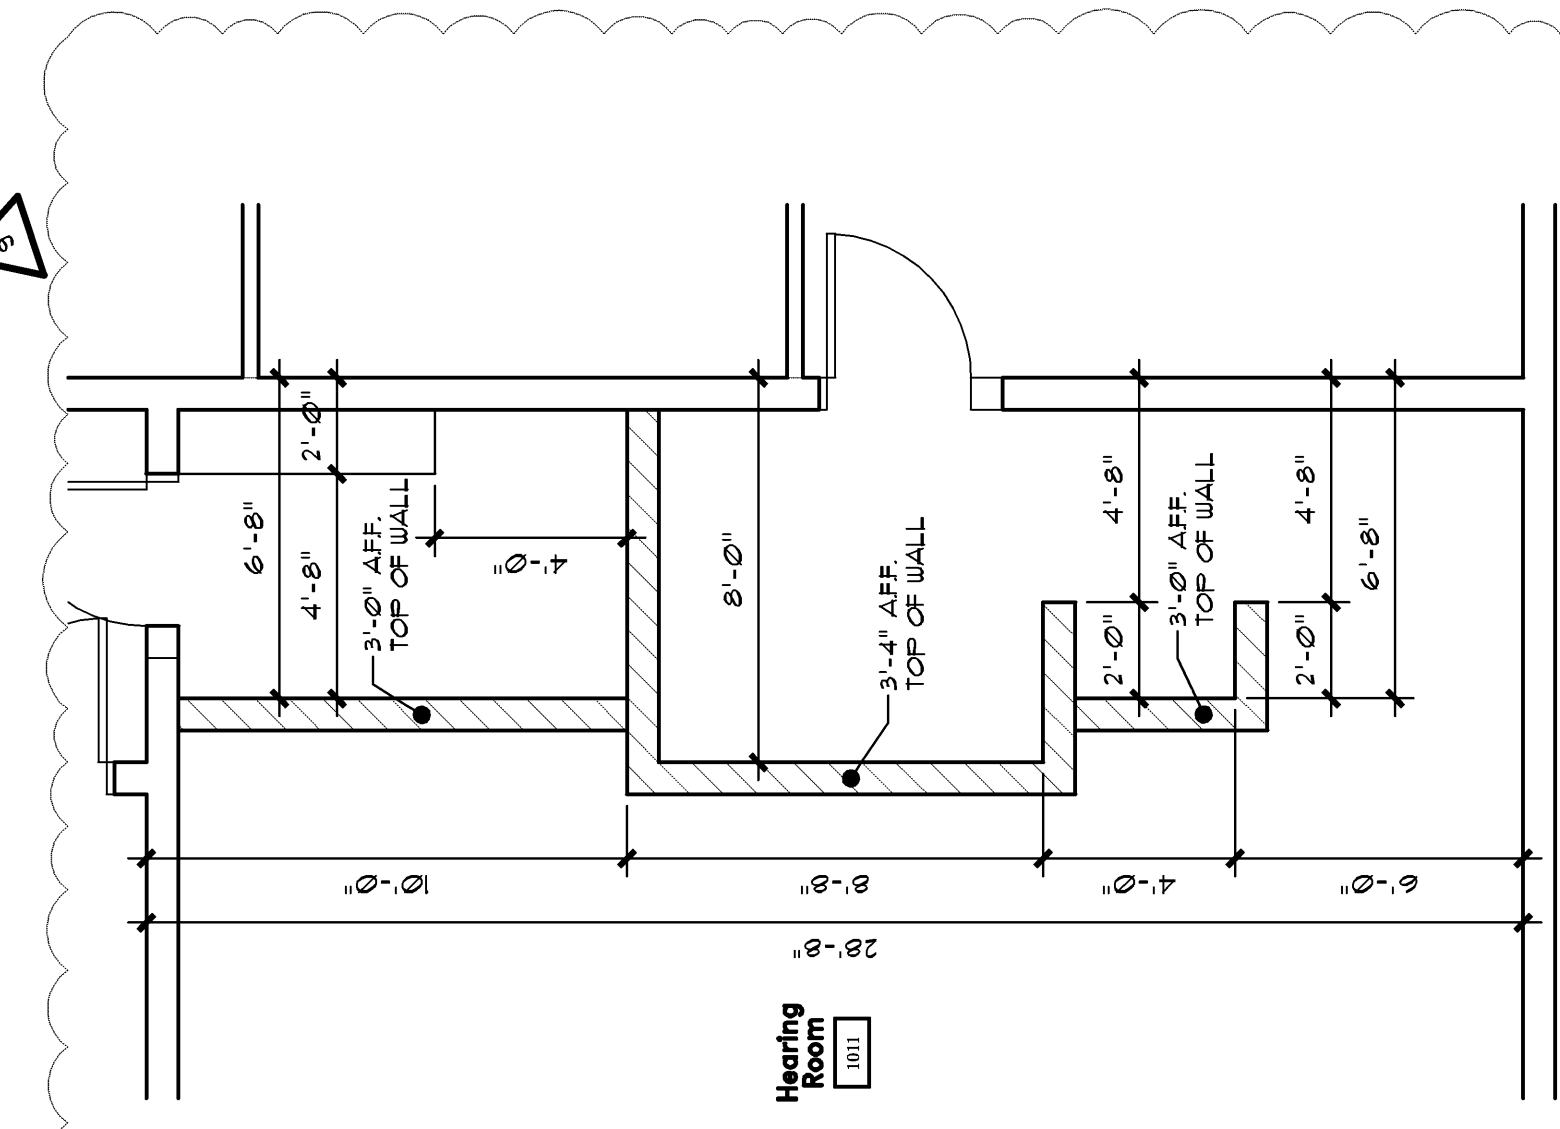


Enlarged Dimension Plan-Jail Comm.

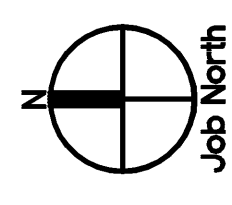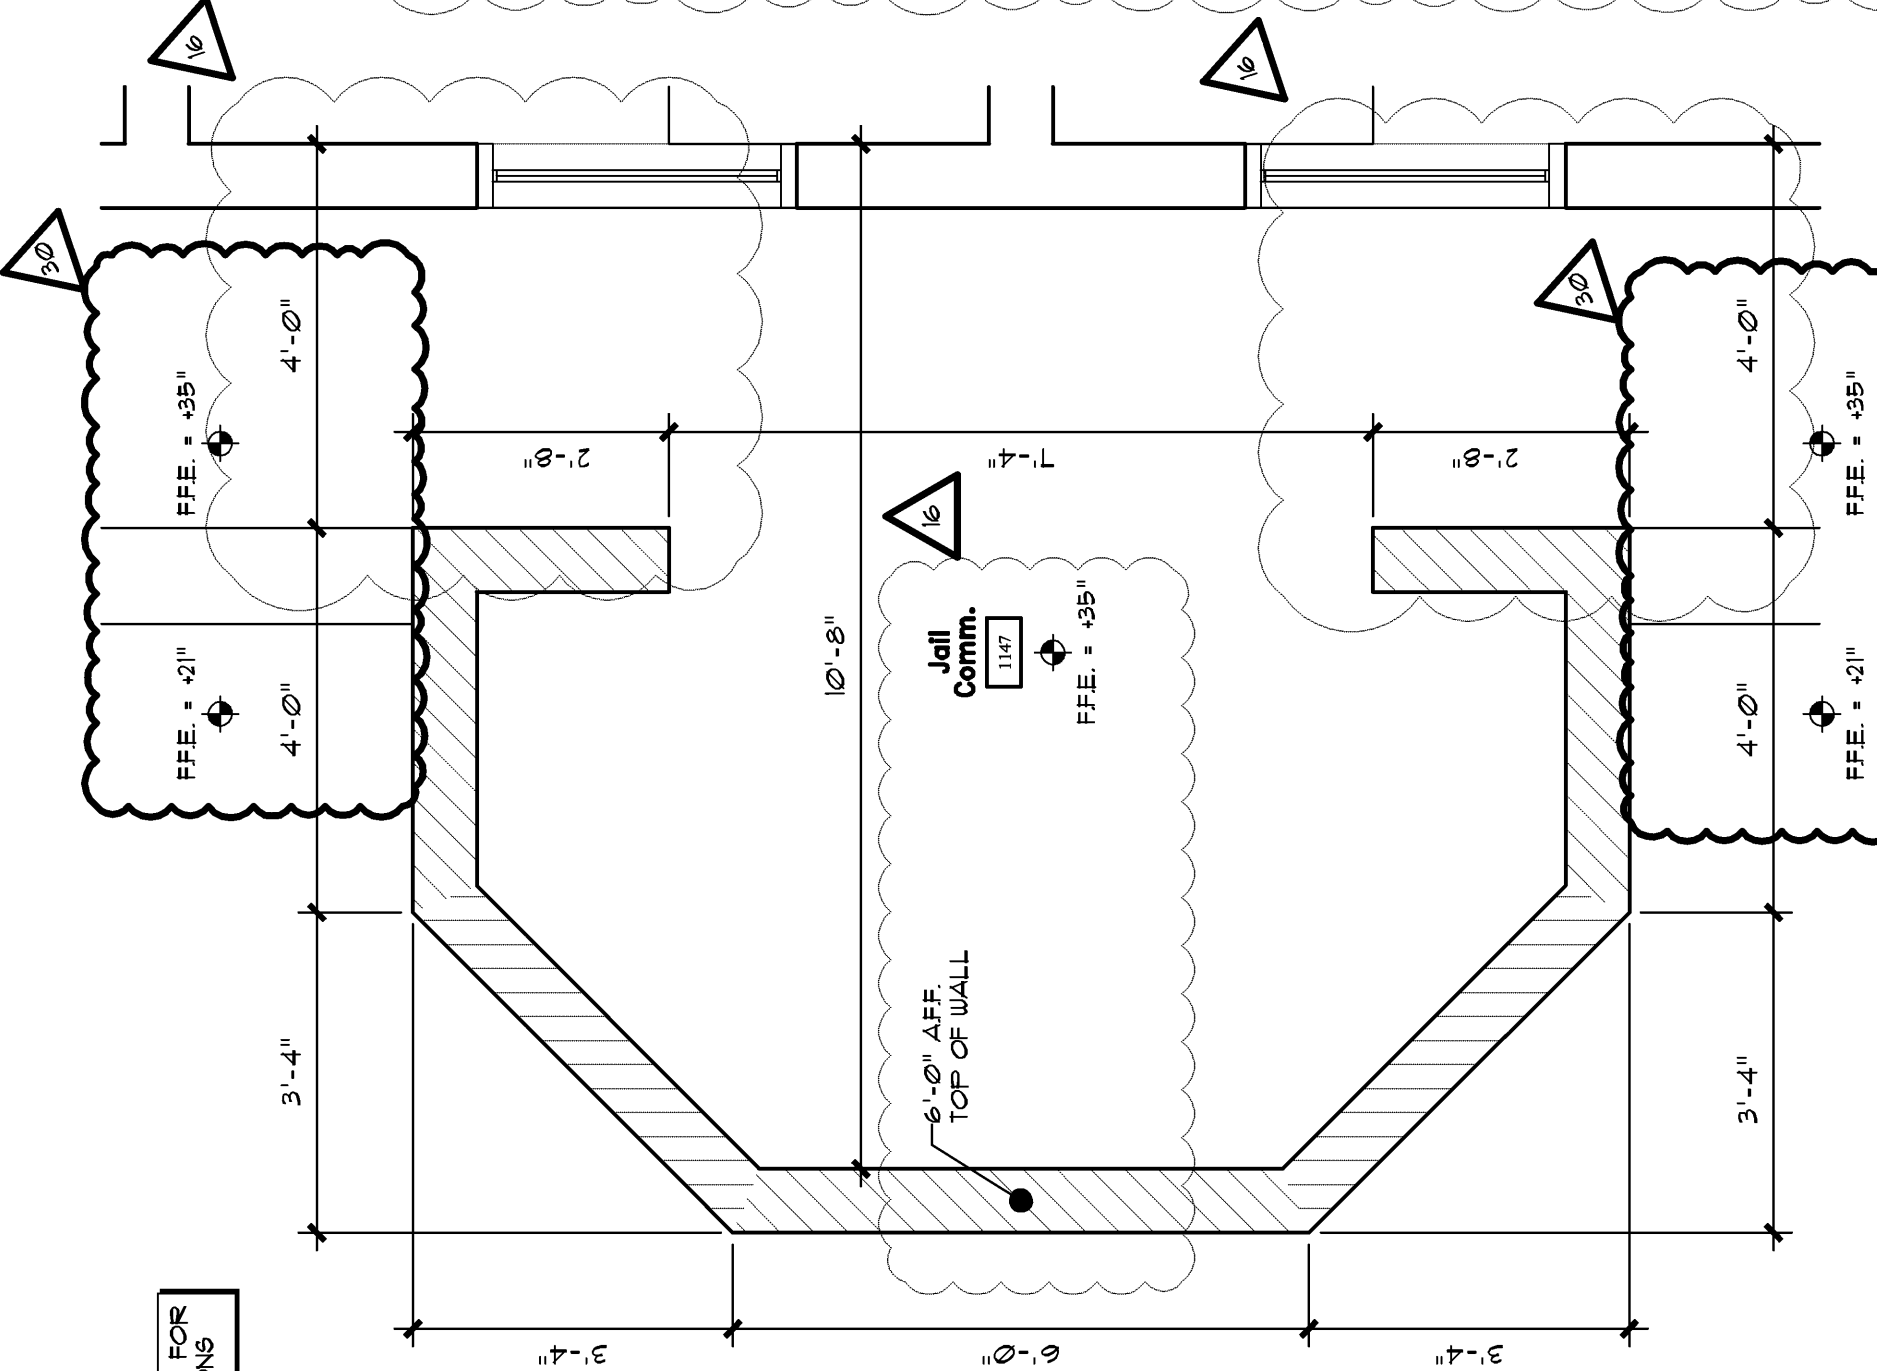



Enlarged Dimension Plan - Booking

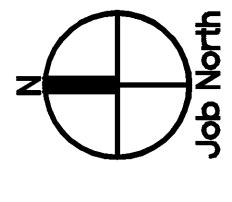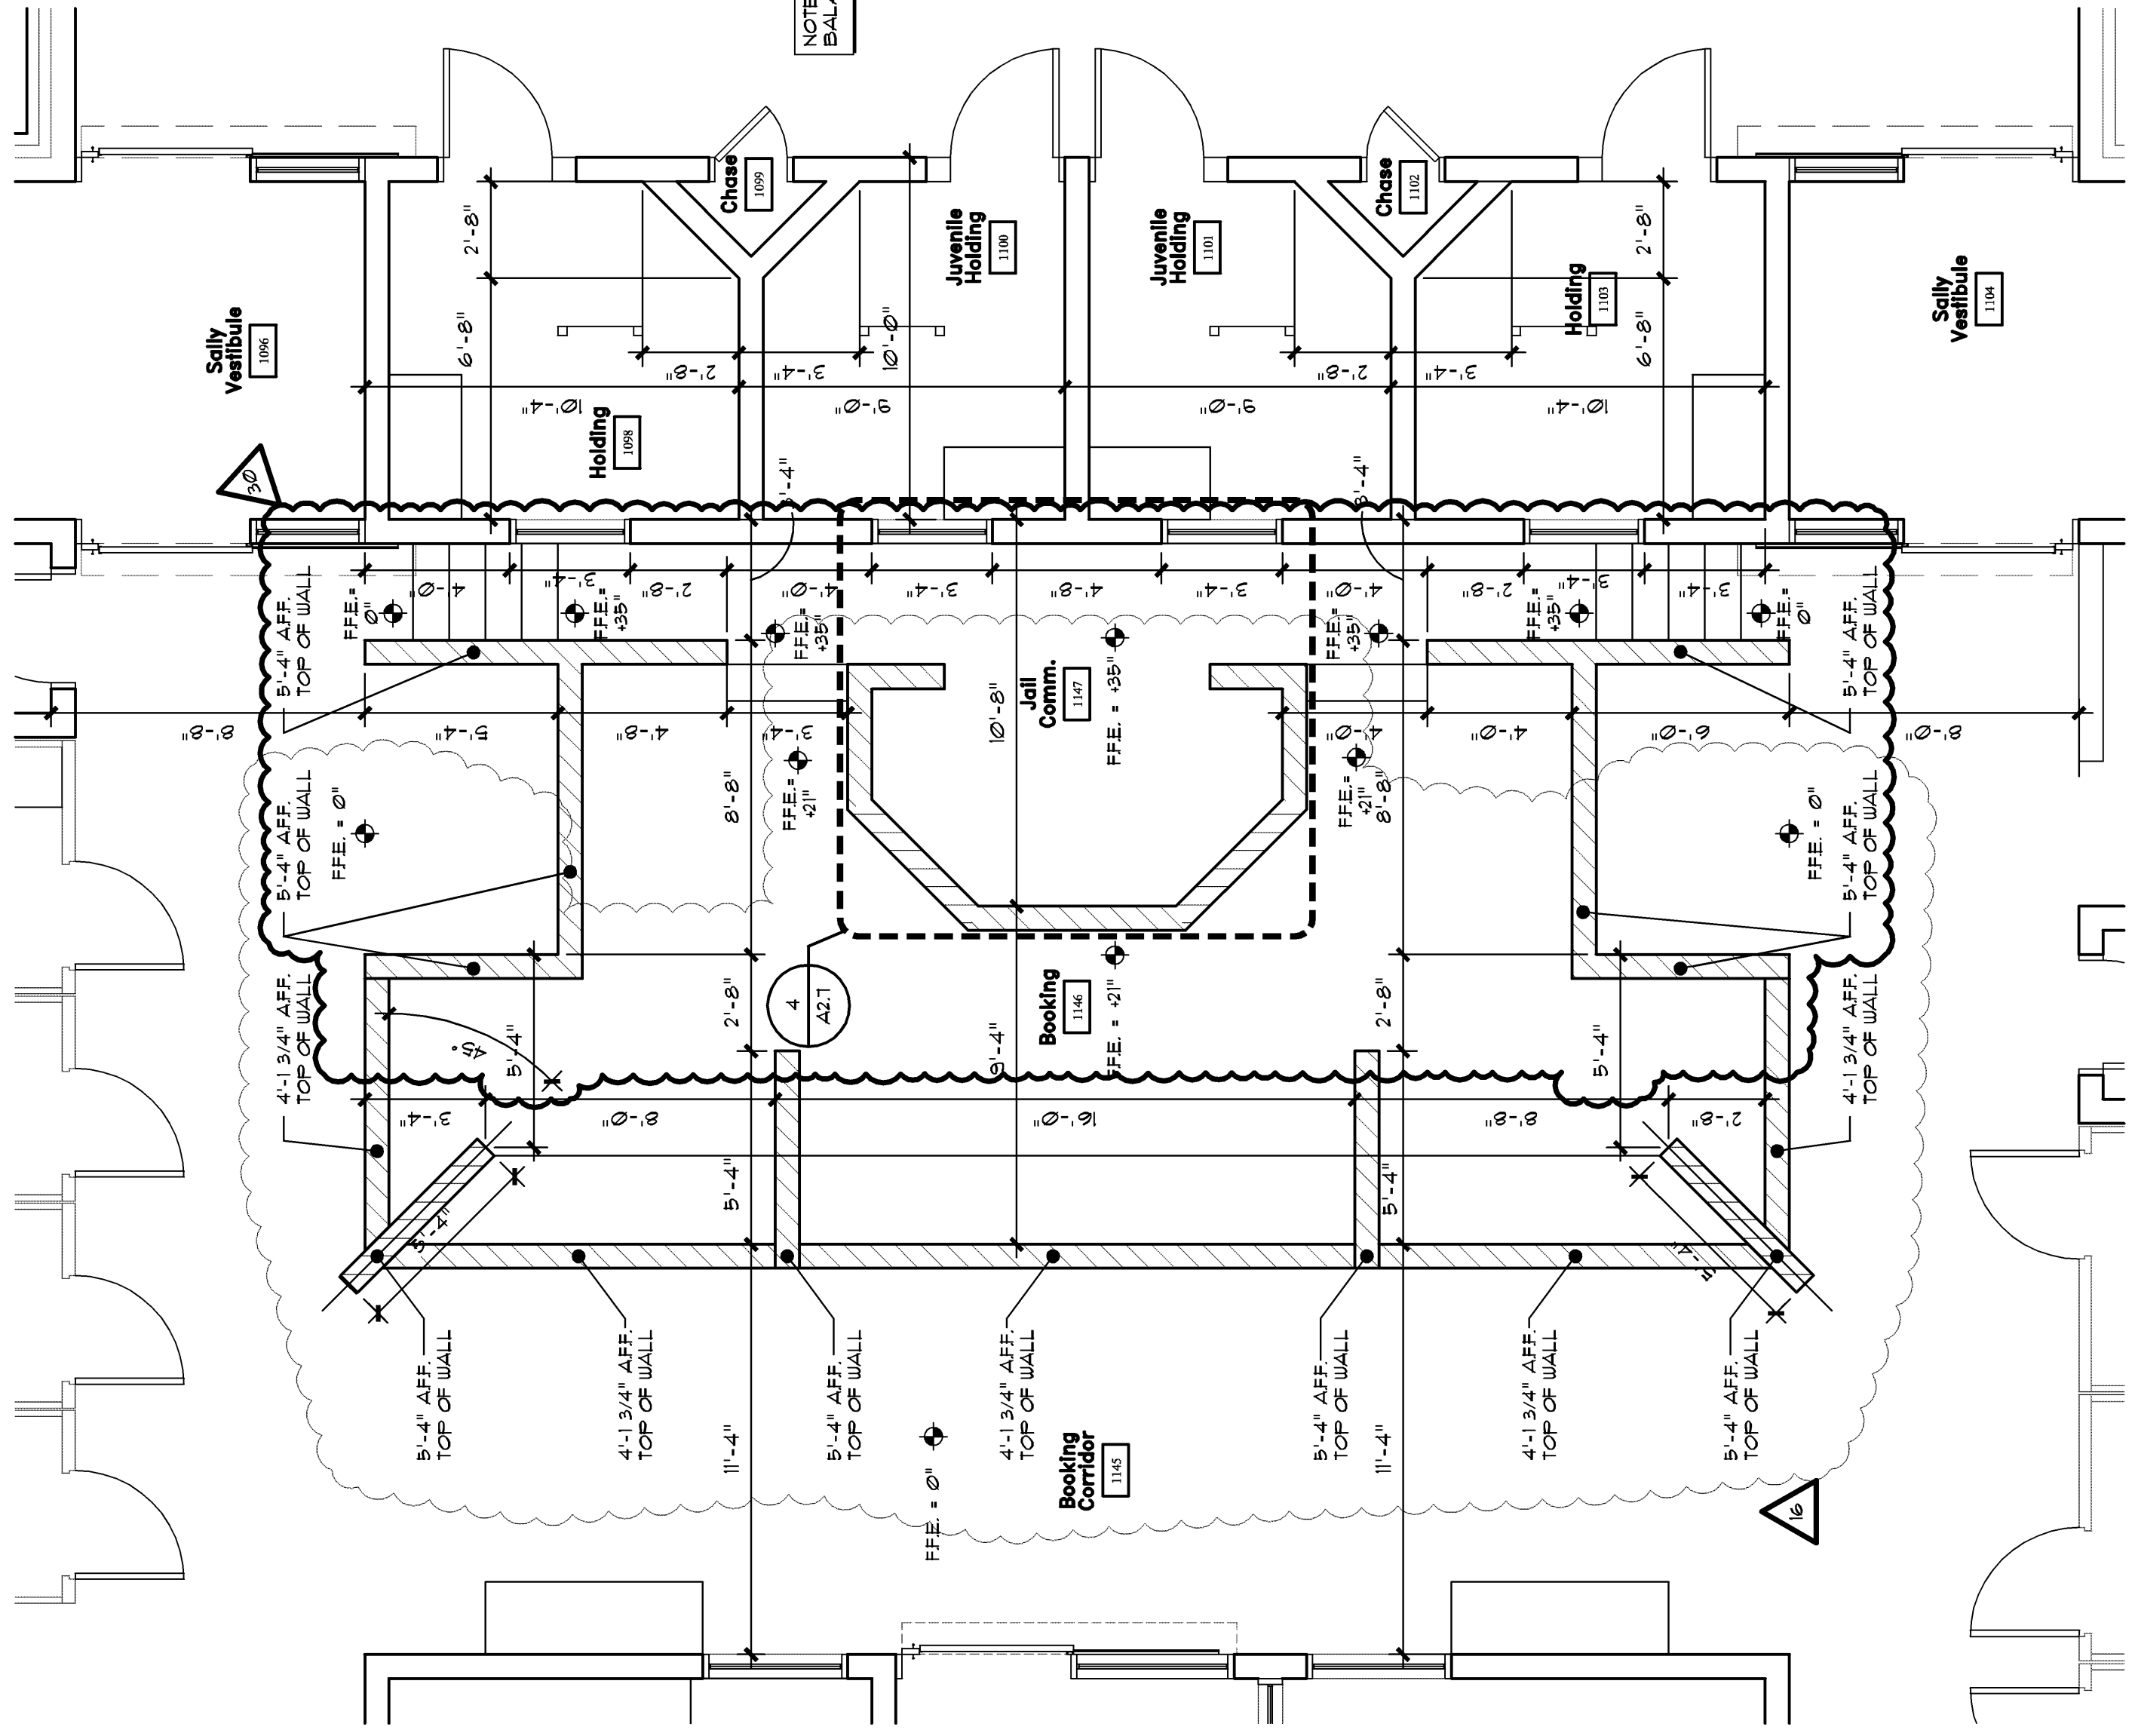



Enlarged Dimension Plan - Central Control

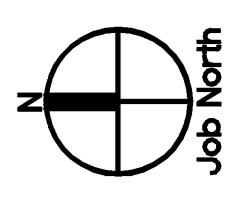

Enlarged Dimension Plan - Showers

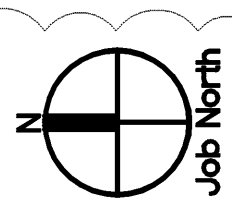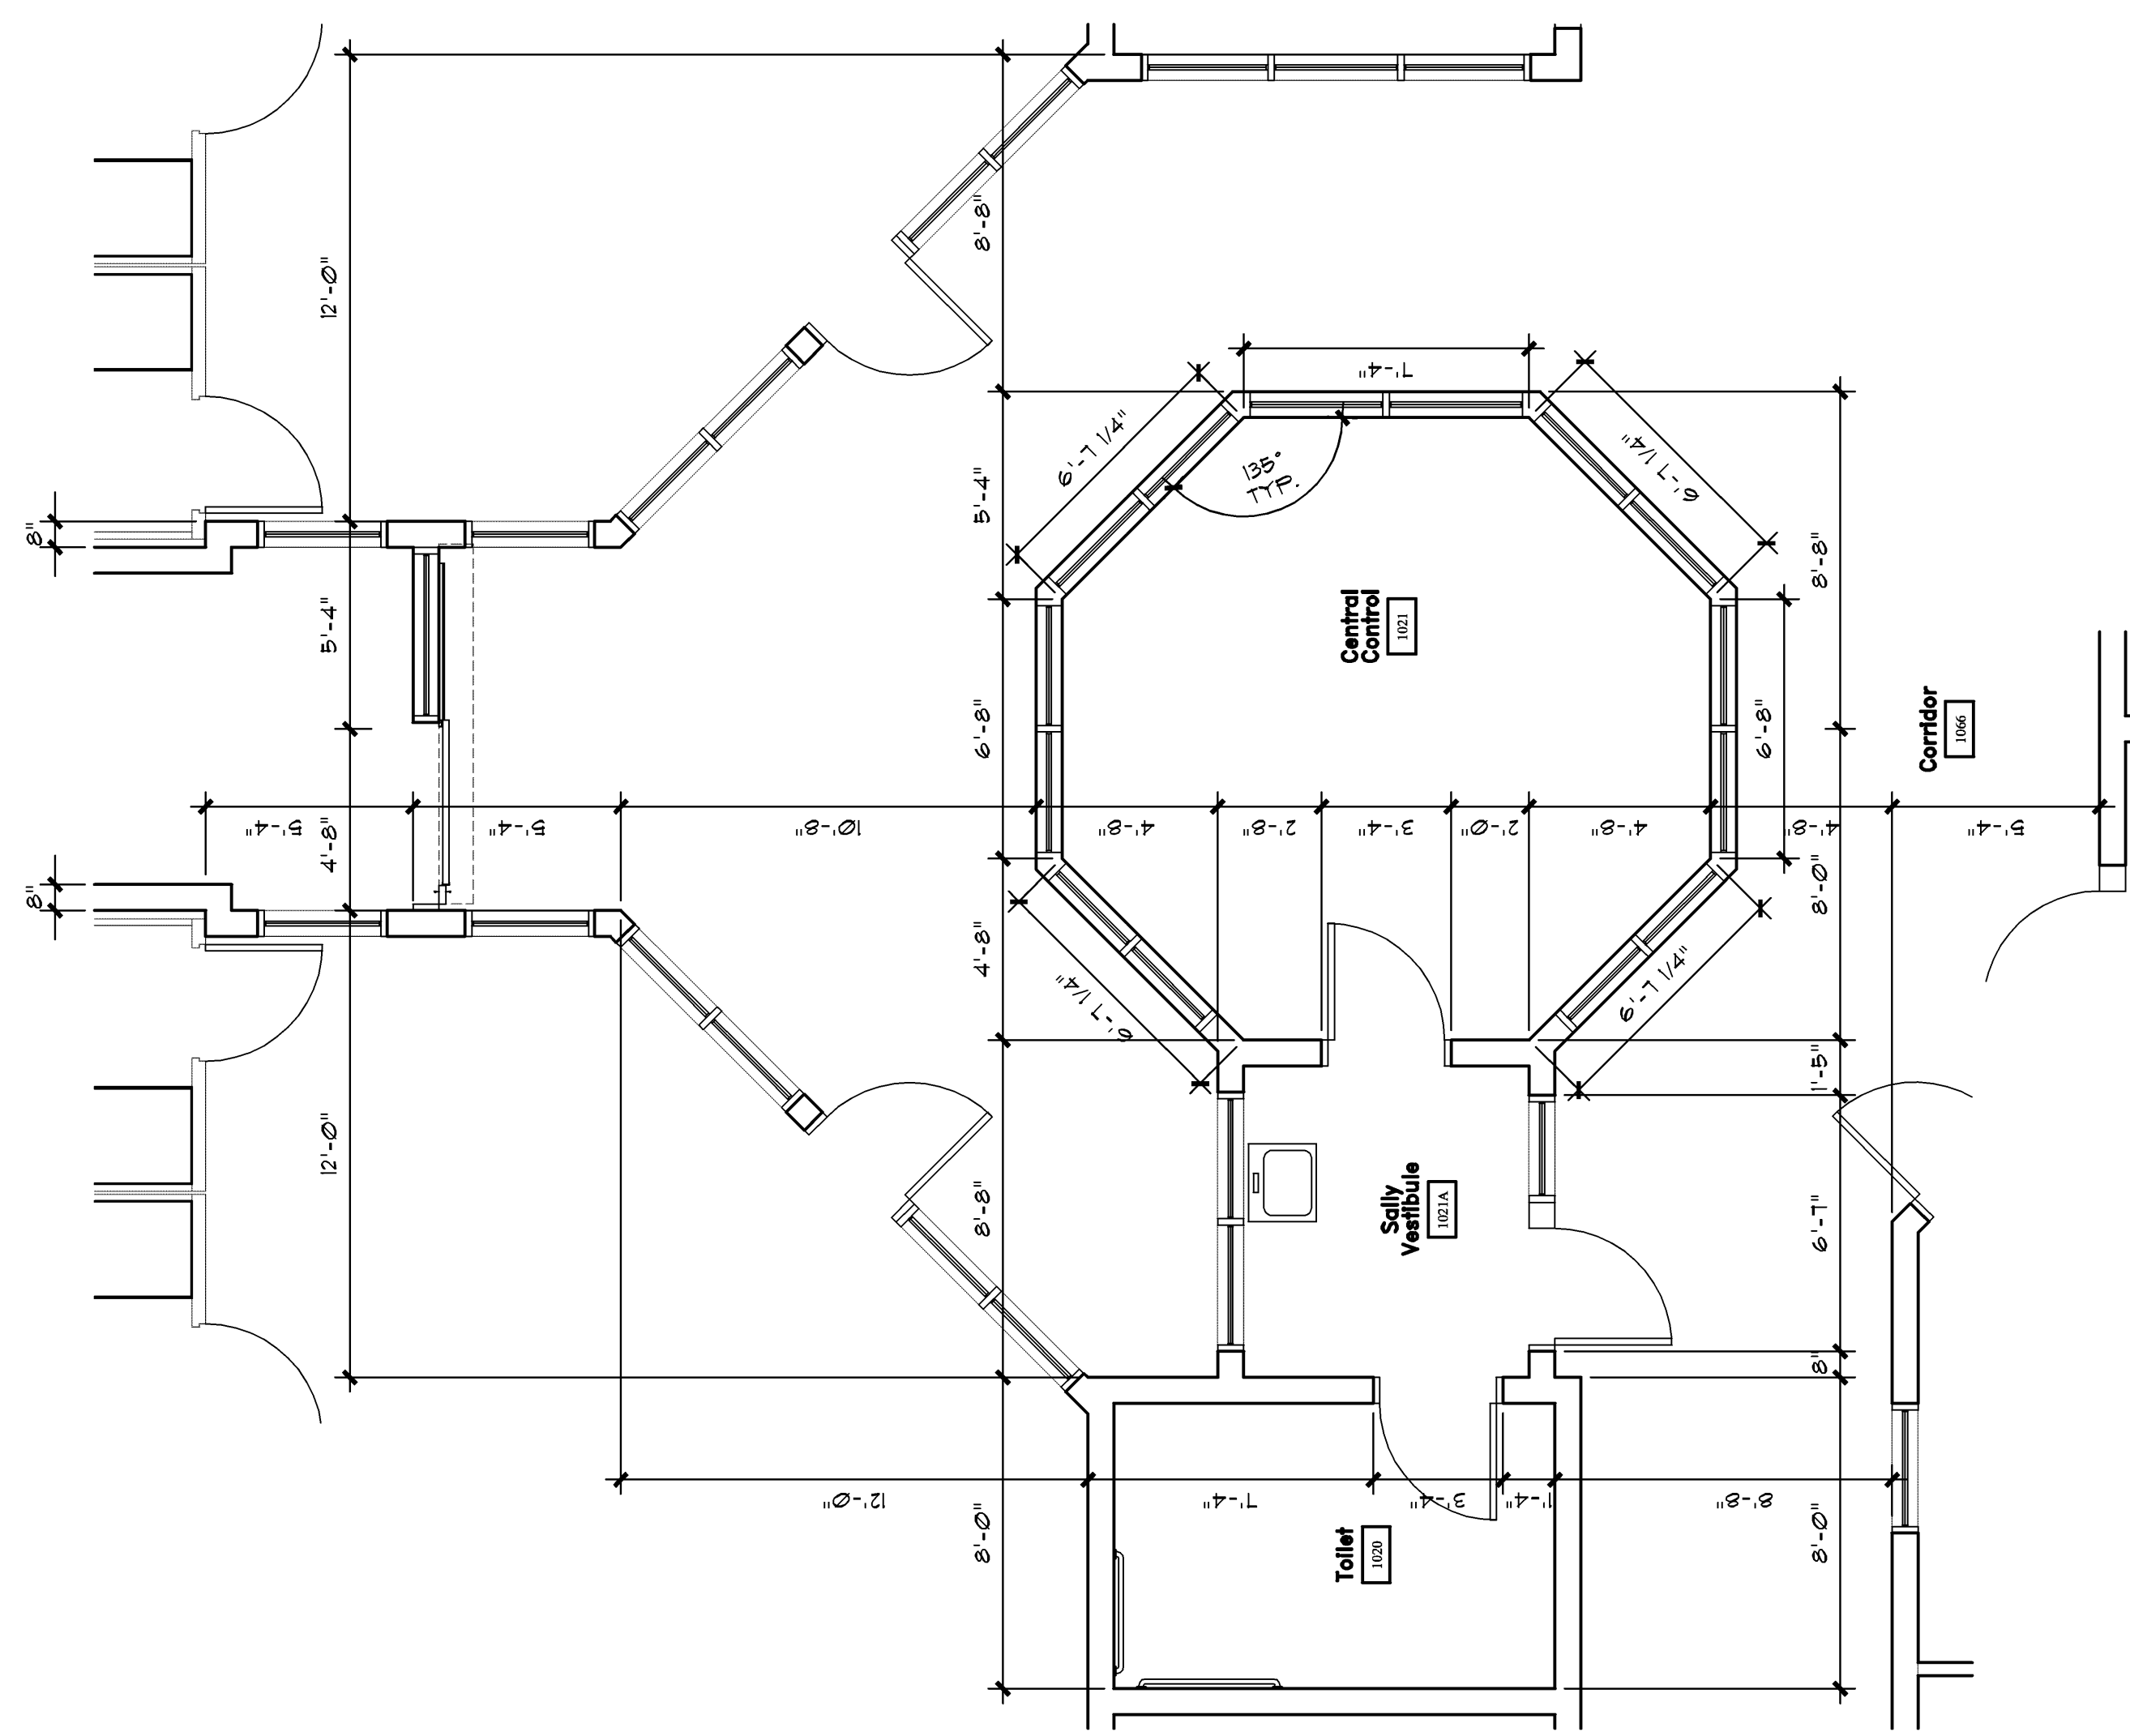

Enlarged Dimension Plan
SCALE 1/4" = 1'-0"

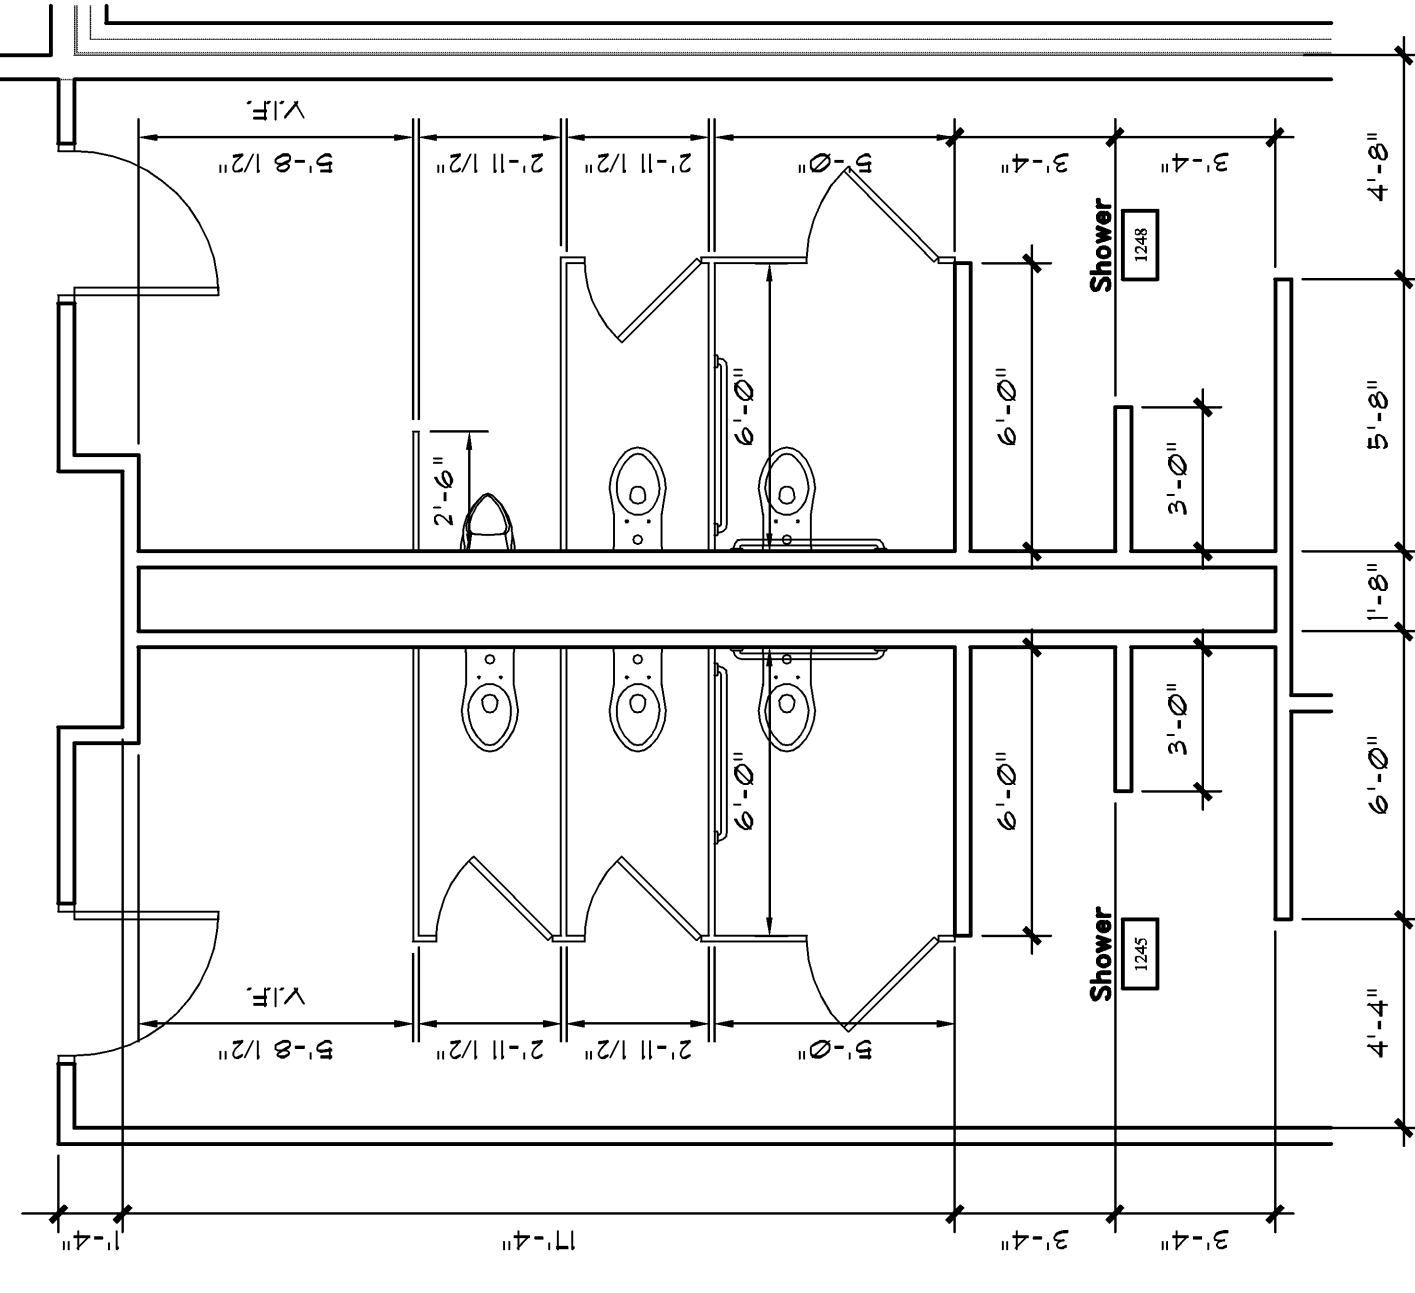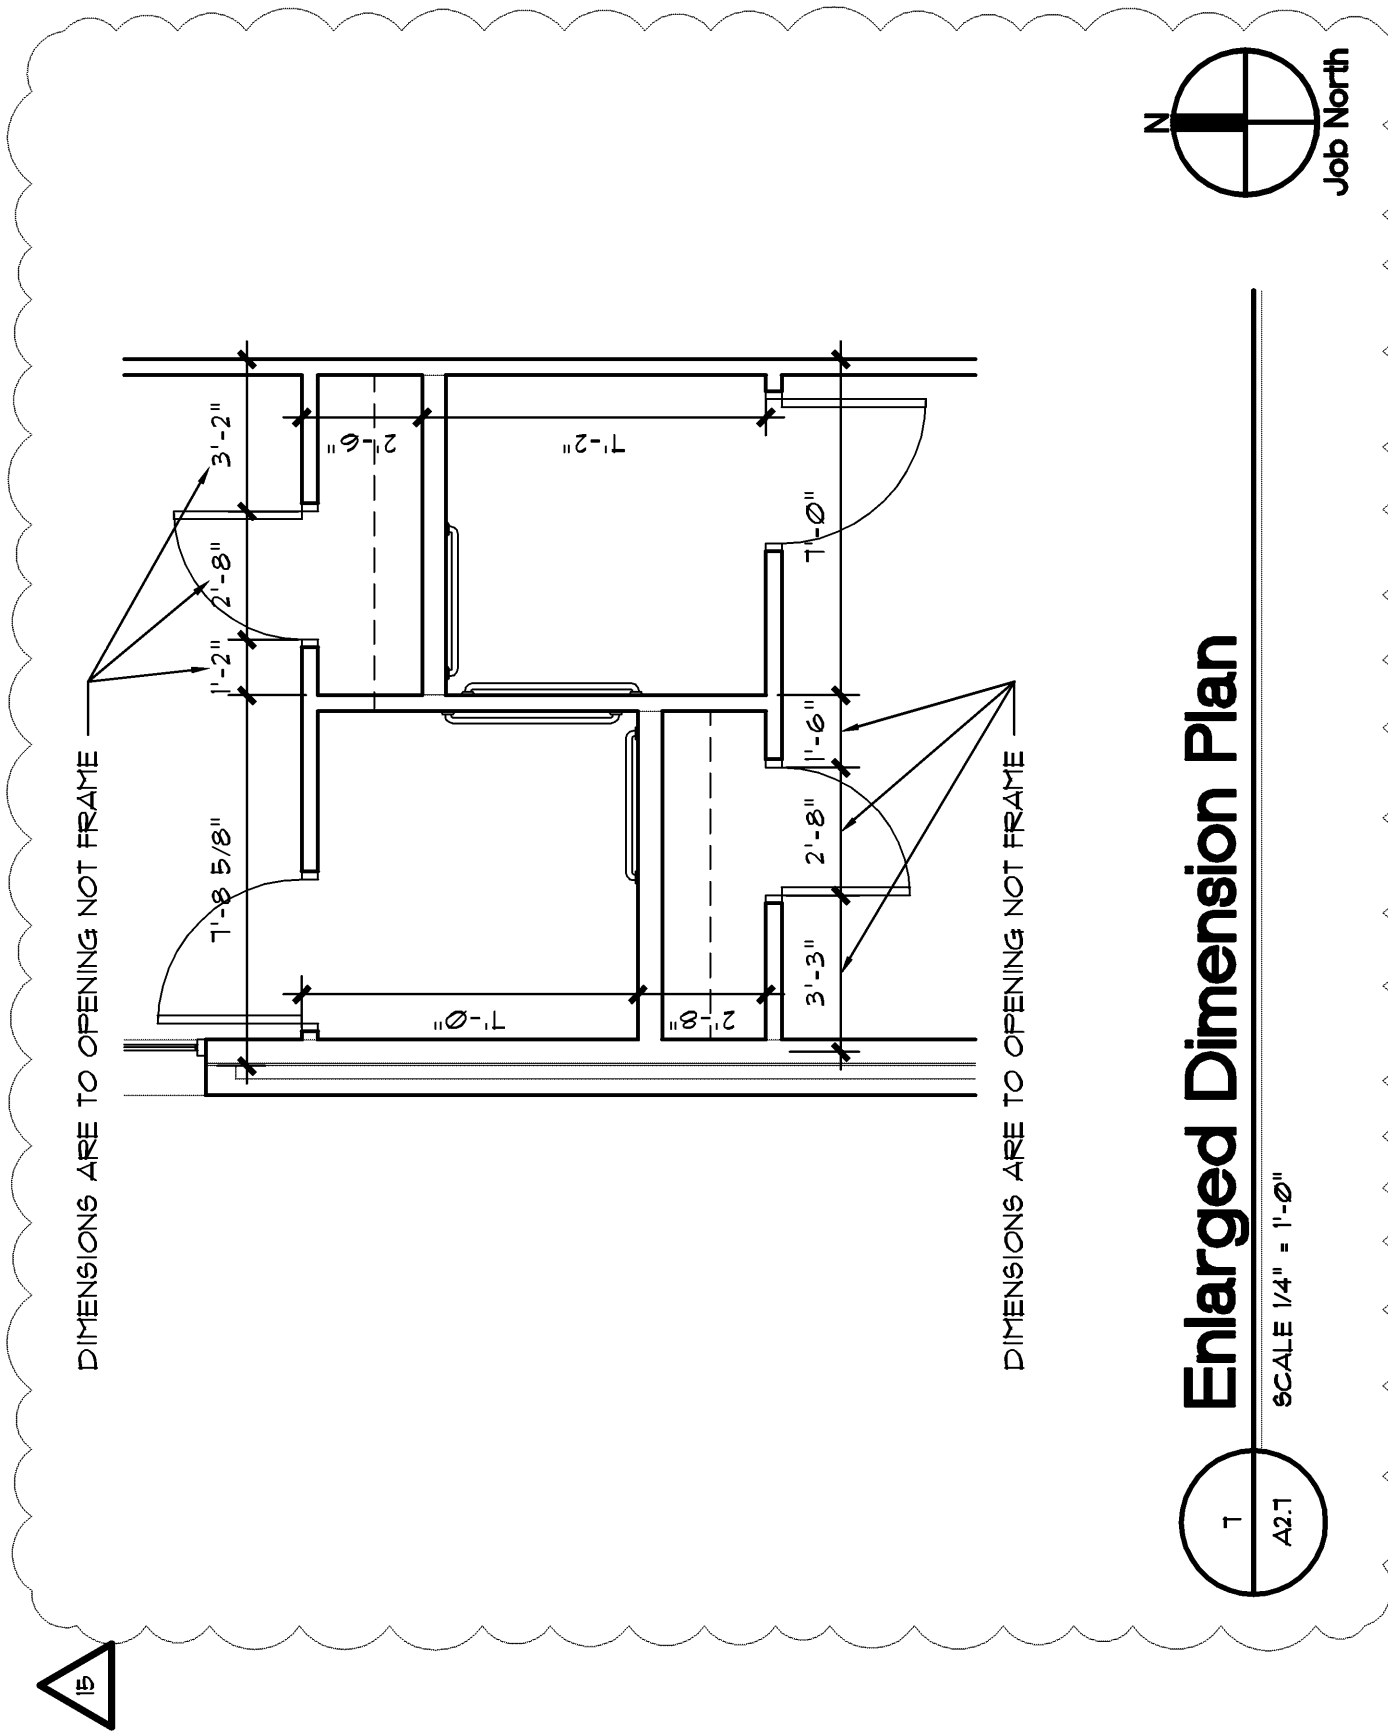

Drawing Release Summary		
DATE	NO.	DESCRIPTION
12/16/2001	△	RFI #1
12/17/2009	△	MECHANICAL / ELECTRICAL BID PACKAGE RELEASE
01/15/2008	△	MASSONOT / JFF / KITCHEN BID PACKAGE RELEASE
03/09/2008	△	AM NORTH COUNTRY REVISIONS
03/25/2008	△	BALANCE OF REMAINING BID PACKAGES

Wall Hatching - This Sheet Only	 PARTIAL HEIGHT WALL - REFER TO PLANS FOR TOP OF WALL HEIGHT
---	--