
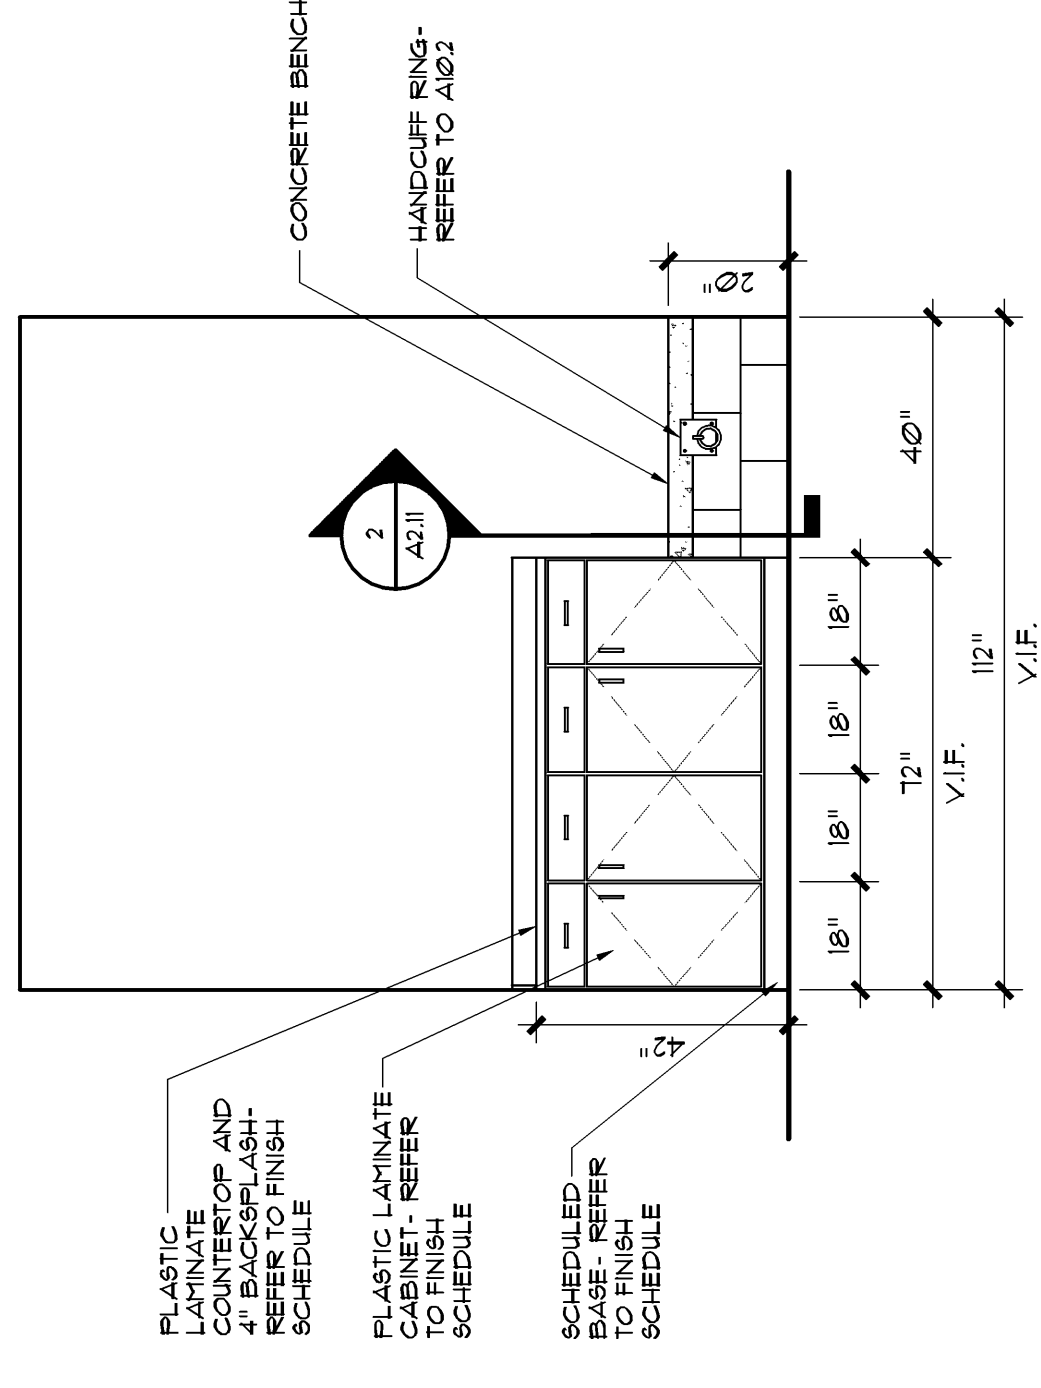



FILE NUMBER 		A8.3	
CADD FILE NAME 136d-7-2.dwg			
PFOID NUMBER A090186			
DATE 03-28-08			
DATE 03-28-08		NO DESCRIPTION	
BALANCE OF REMAINING BID PACKAGES		03/25/08	
04/18/08 17		AS# #006 FURNISHINGS COORDINATION / OWNER REVISIONS	
03/24/08 30		AS# #015 OWNER REVISIONS AT BOOKING AREA	
RELEASE		SHEET TITLE	
ELEVATIONS AND INTERIOR MILLWORK DETAILS		PROJECT	
LAYOUT DESIGN LAYOUT CHECKED		LAYOUT DESIGN LAYOUT CHECKED	
JEFFERSON, GEORGIA 30549 555 GENERAL JACKSON DRIVE JACKSON COUNTY JAIL		Precision Planning, Inc. planners, engineers, architects & surveyors 400 Pike Boulevard P.O. Box 2210 Louisville, GA 30046-2210 (770) 962-8000 or (770) 962-8000 (Fax) (770) 822-5990	
STAMP 		STAMP 	

Interior Elevation Notes



1. SHADING ON FRONT OF CABINETS INDICATES INK BASE WITH REMOVABLE FRONT. REMAINING CABINET AND COUNTER MUST BE CAPABLE OF SUPPORTING HIN. 200LB. AT FRONT CENTER EDGE. SEE DETAIL 9/26/24.
 2. EXTEND FLOOR FINISH AND BASE MATERIAL INTO KNEE SPACES. (TYPICAL)
 3. INSIDE FACES OF ALL CABINETS SHALL BE WHITE.
 4. PROVIDE PLASTIC LAMINATE ON ALL EXPOSED SURFACES.
 5. PROVIDE CHROME CONCEALED SELF-CLOSING HINGES.
 6. PROVIDE SATIN STAINLESS STEEL PULLS.
- NOTE: ALL CONVERTERS DEAD ENDING INTO WALLS SHALL HAVE A SIDE PLEASH.

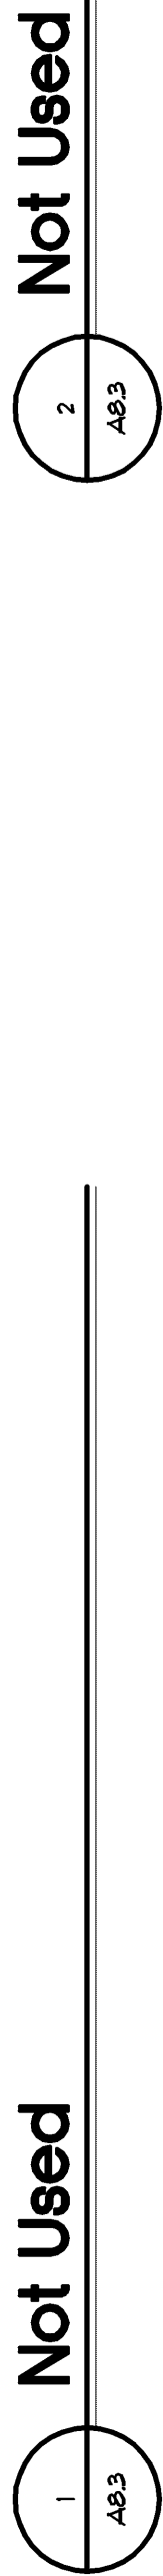


4
A2.3

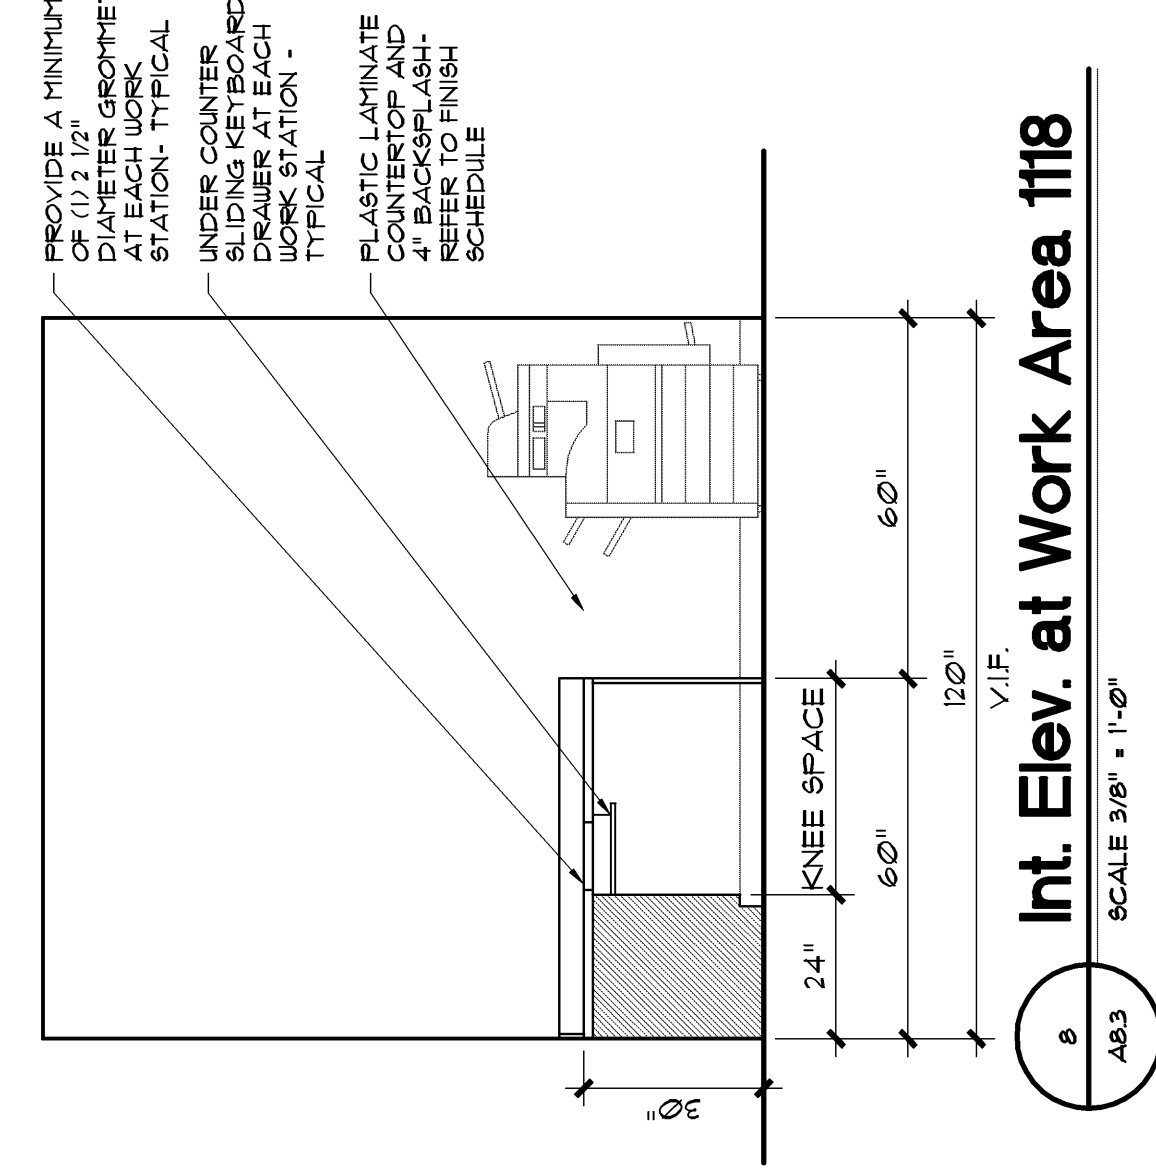


Int. Elev. at Work Area 1118

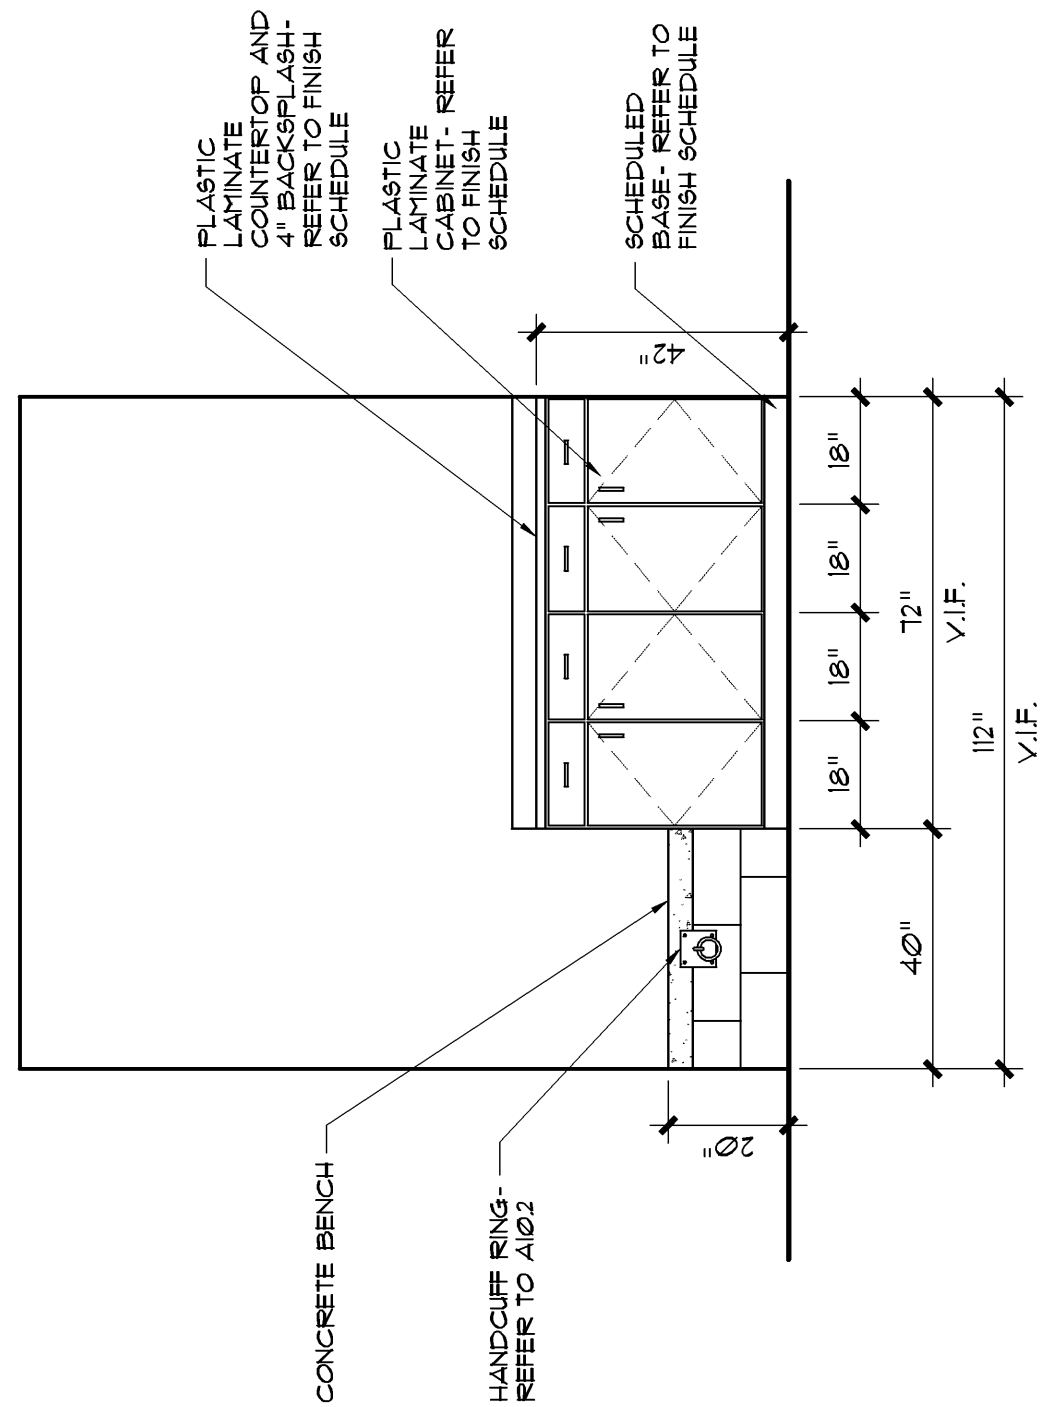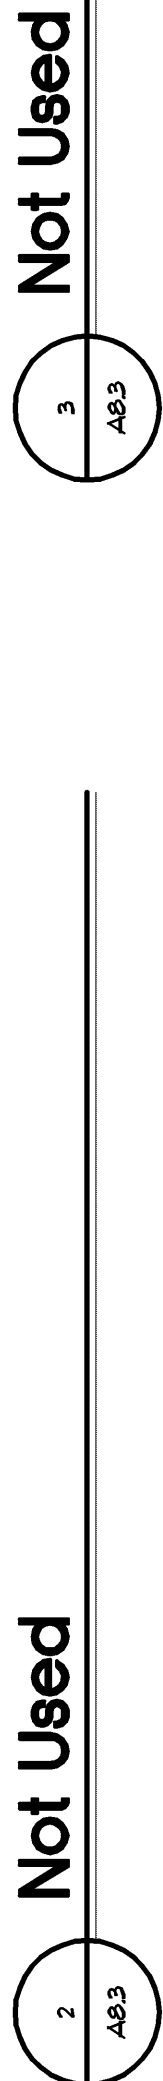


Int. Elev. at Sally Vestibule 1104

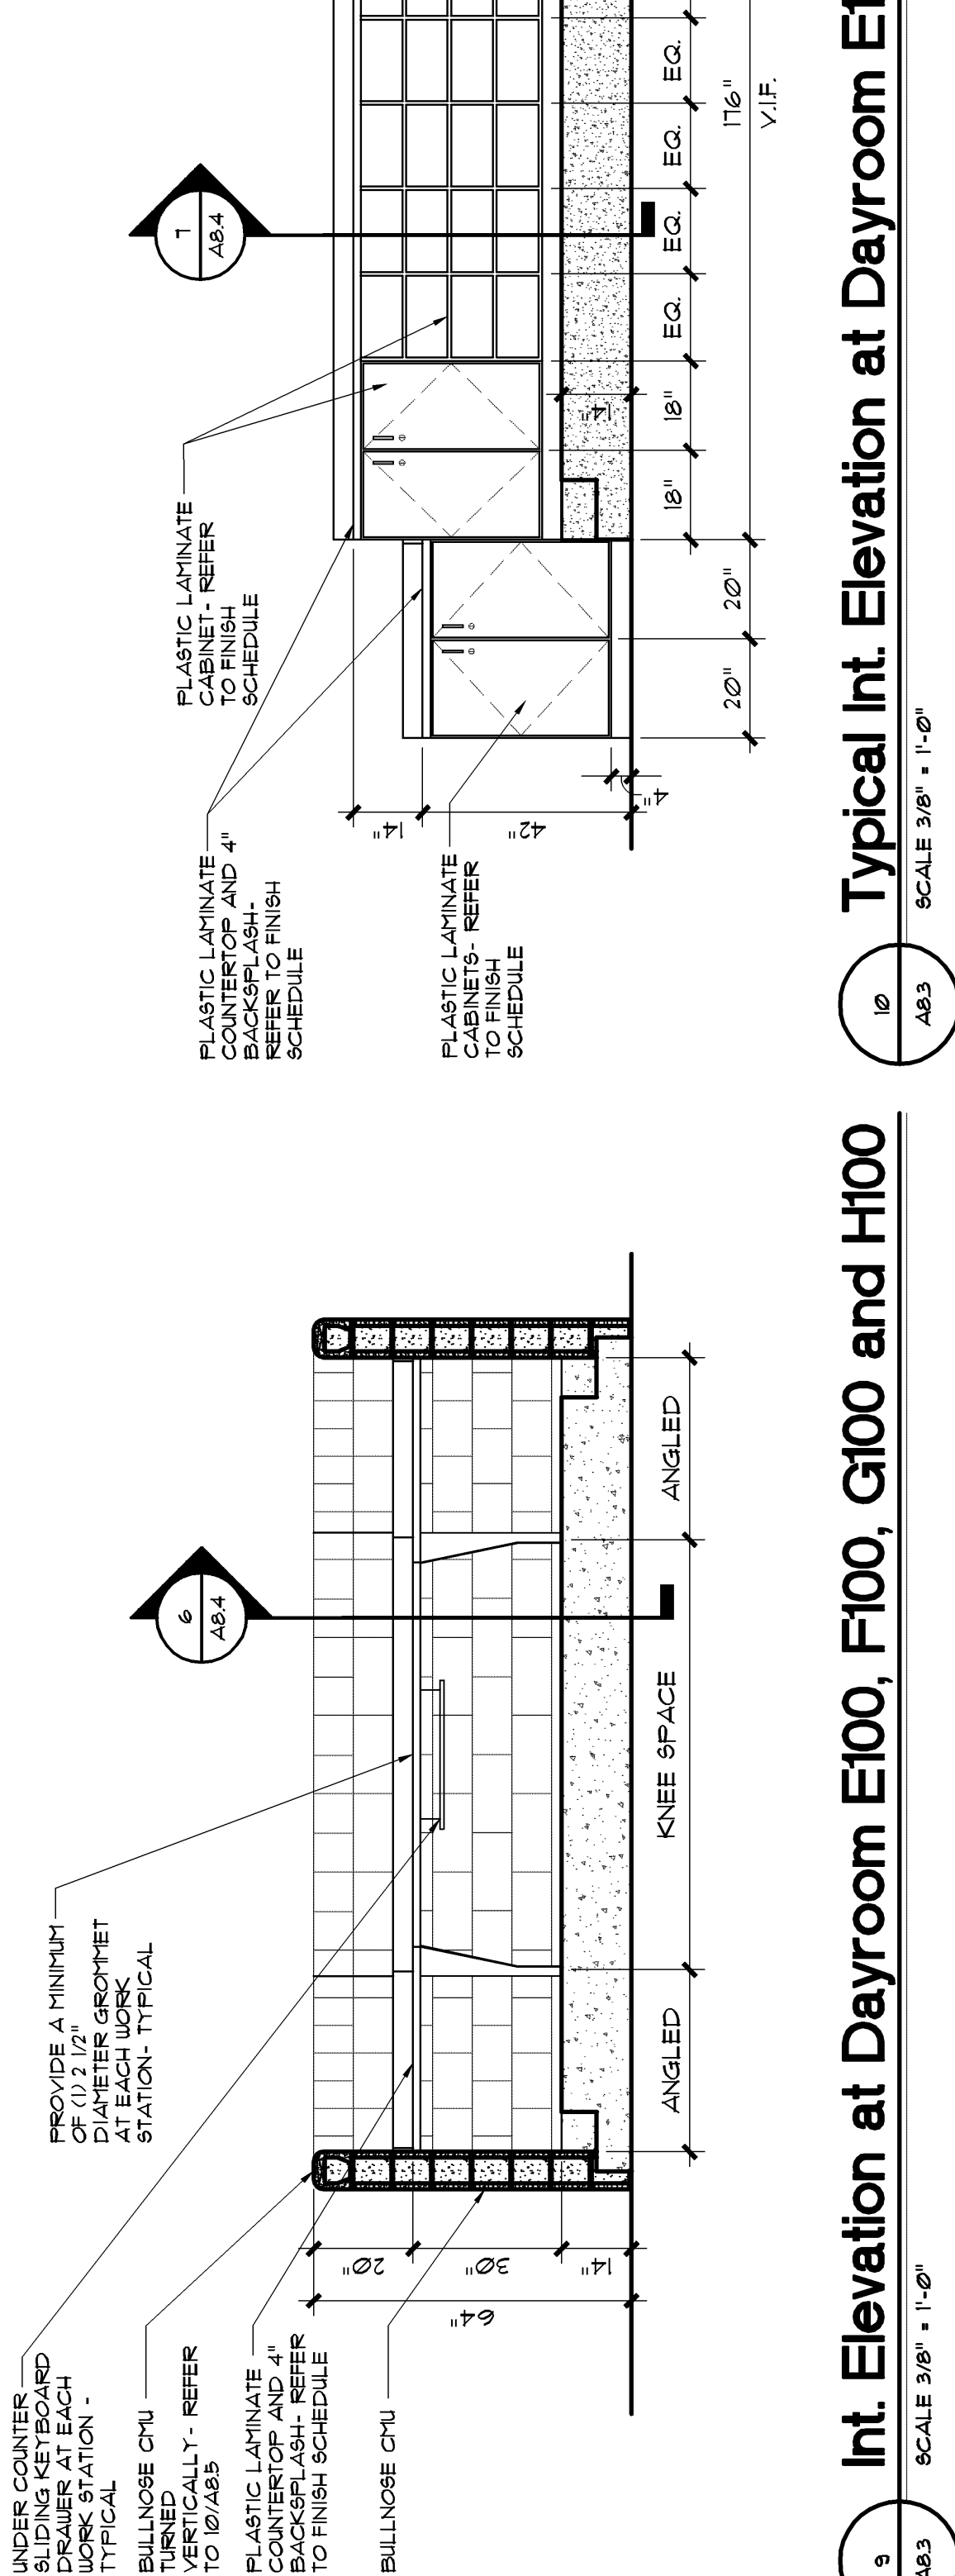


Typical Int. Elevation at Dayroom E100, F100, G100 and H100

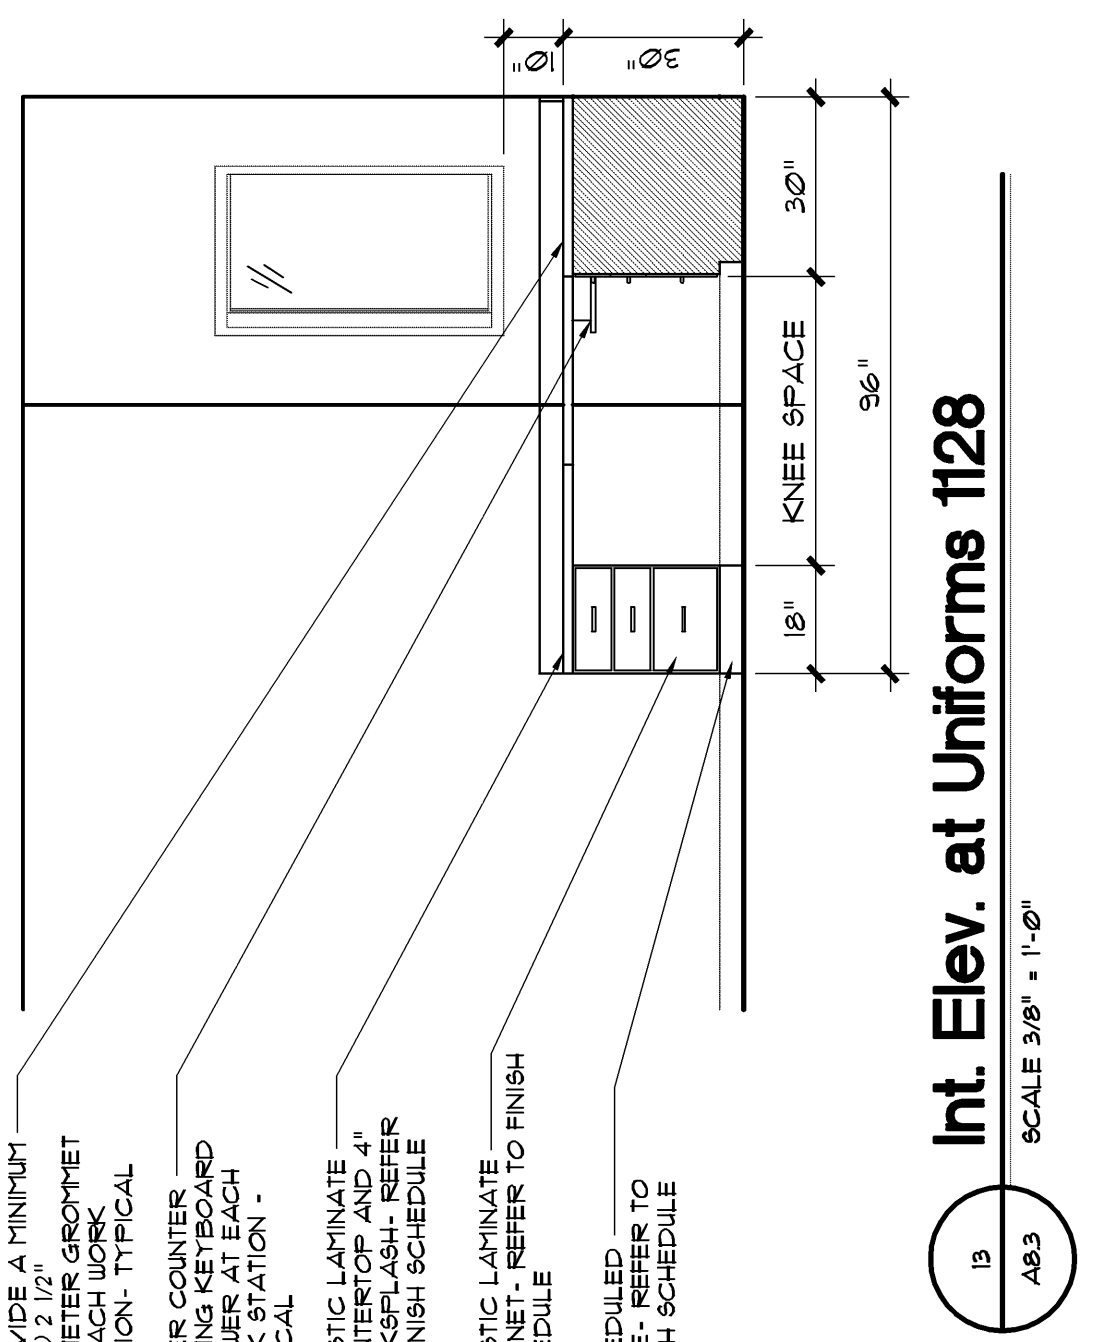


Int. Elev. at Uniforms 1128

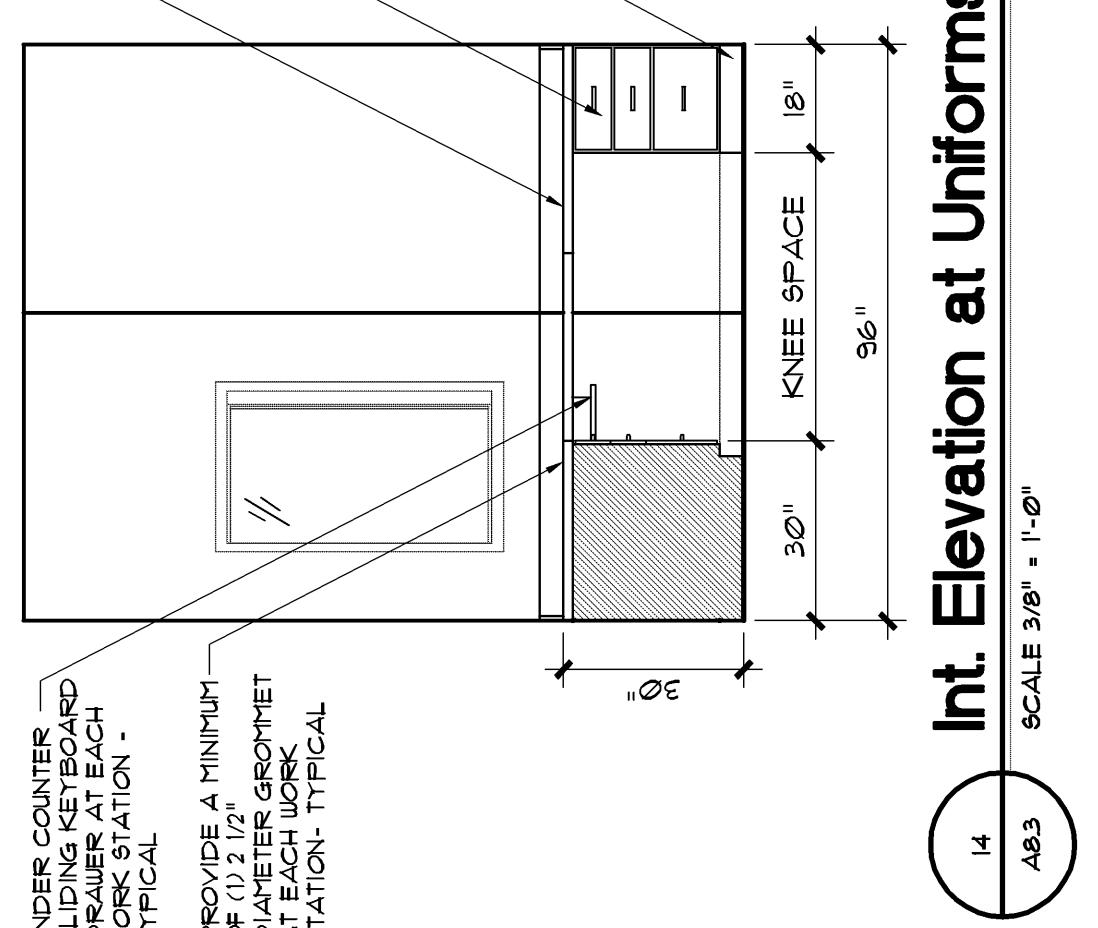


Int. Elevation at Uniforms 1128

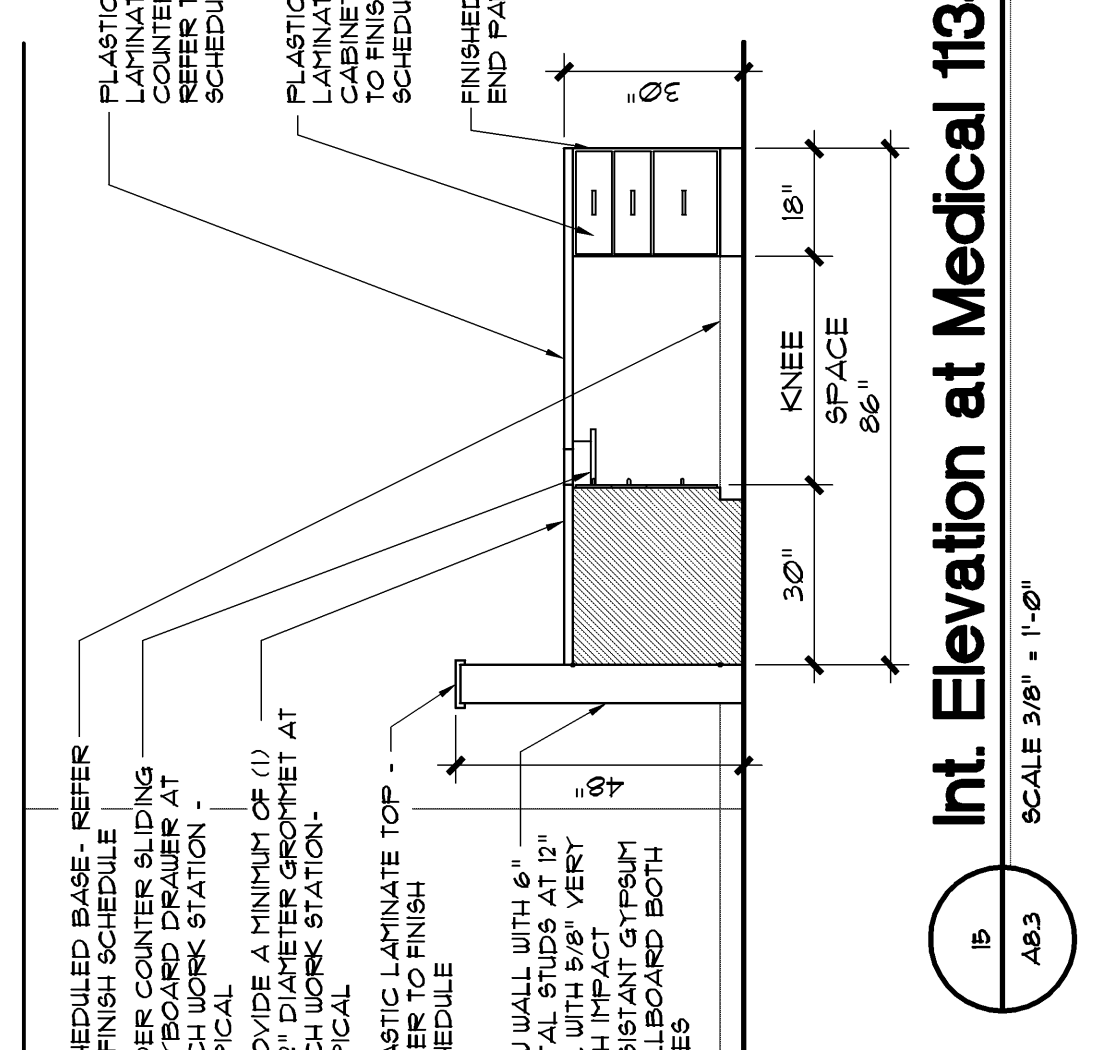


Int. Elevation at Medical 1134

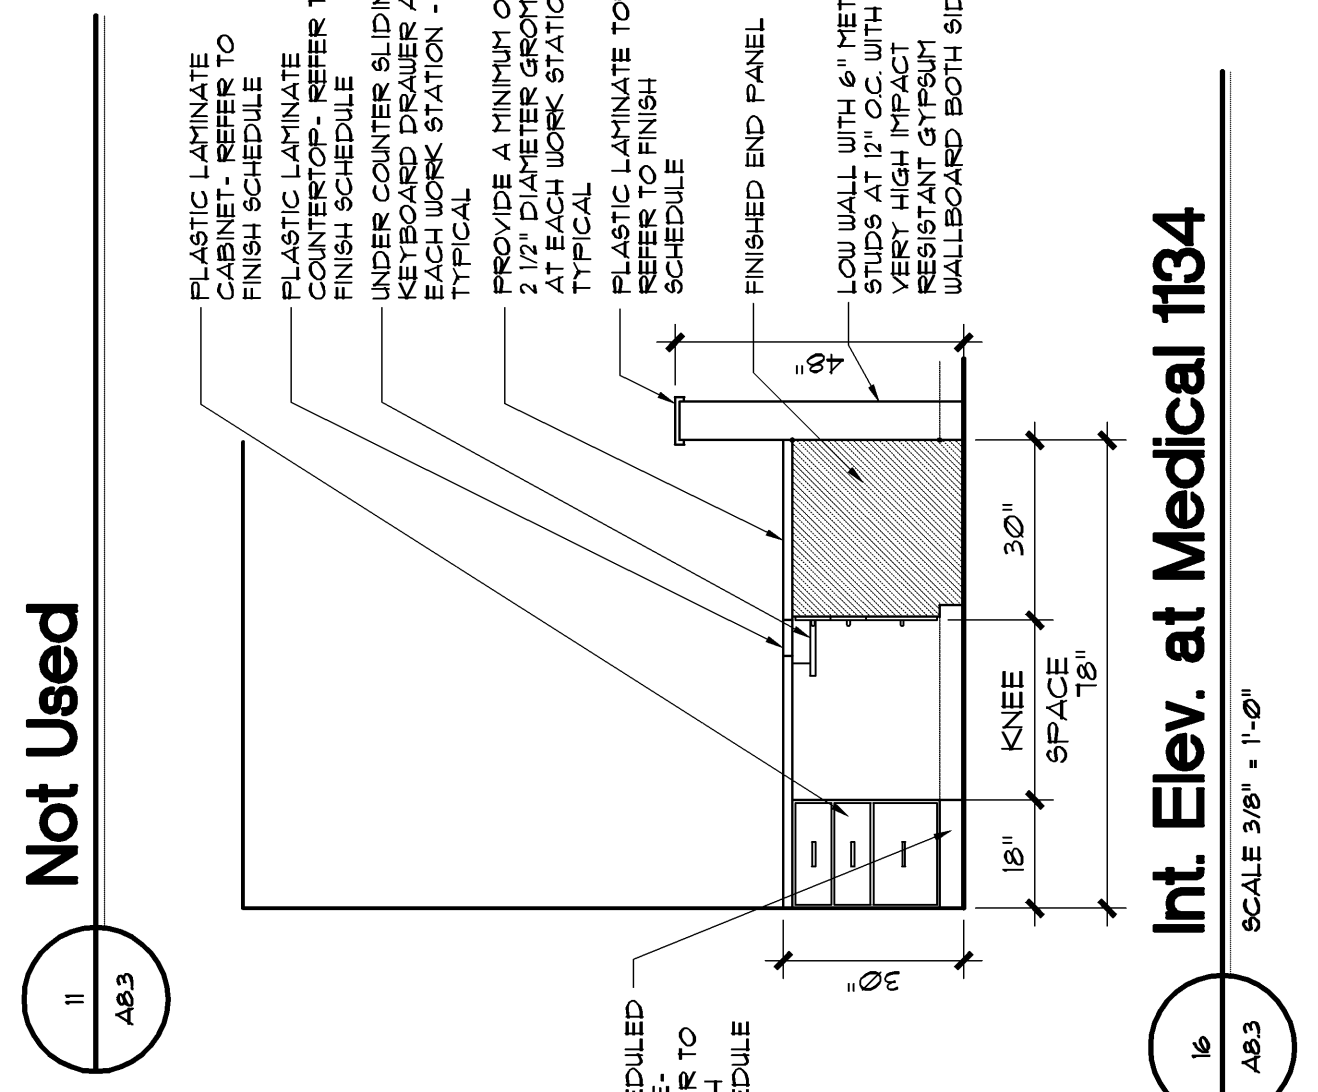


Int. Elev. at Medical 1134

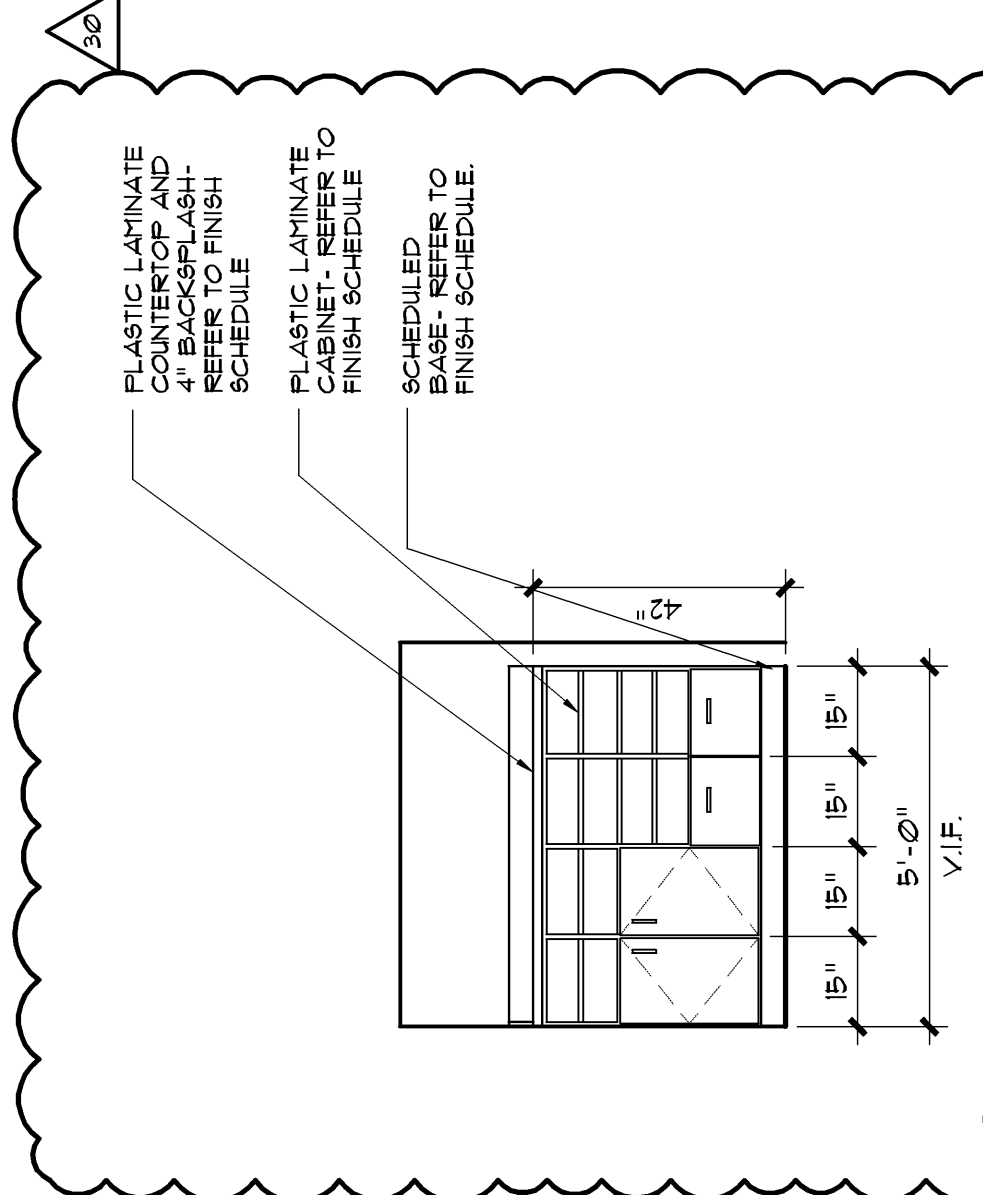


Int. Elev. at Photo 1095, 1106

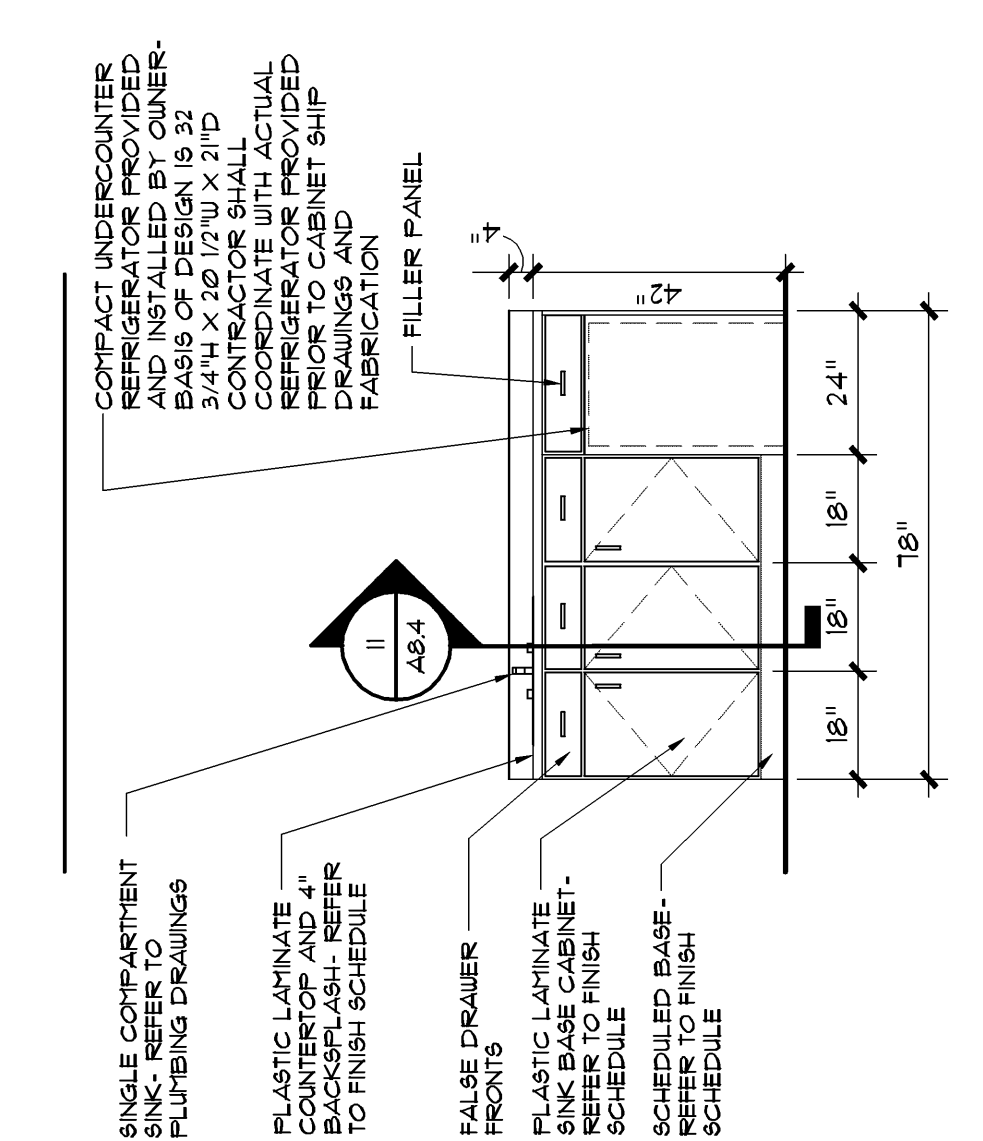

Int. Elev. at Control Tower 2408 and 2405

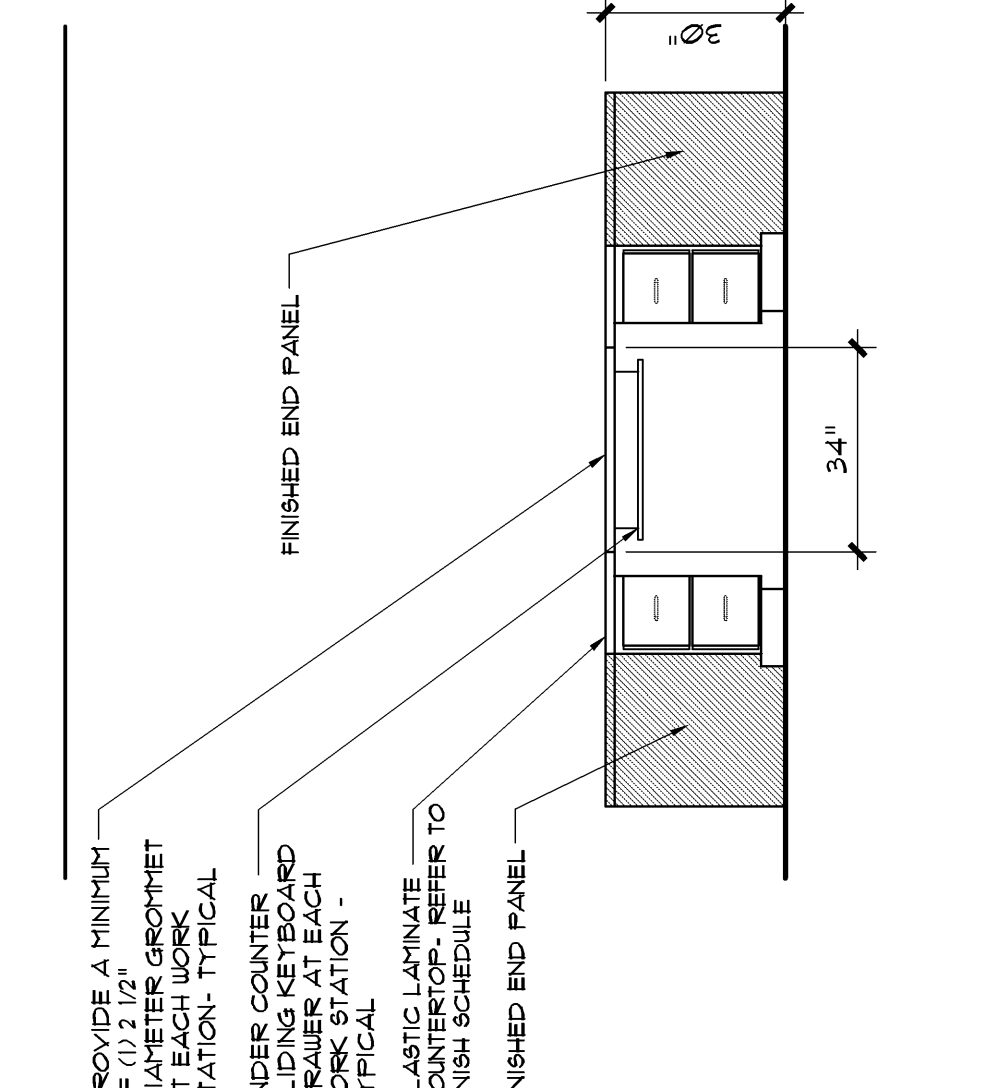

Int. Elev. at Control Towers 2408 and 2405

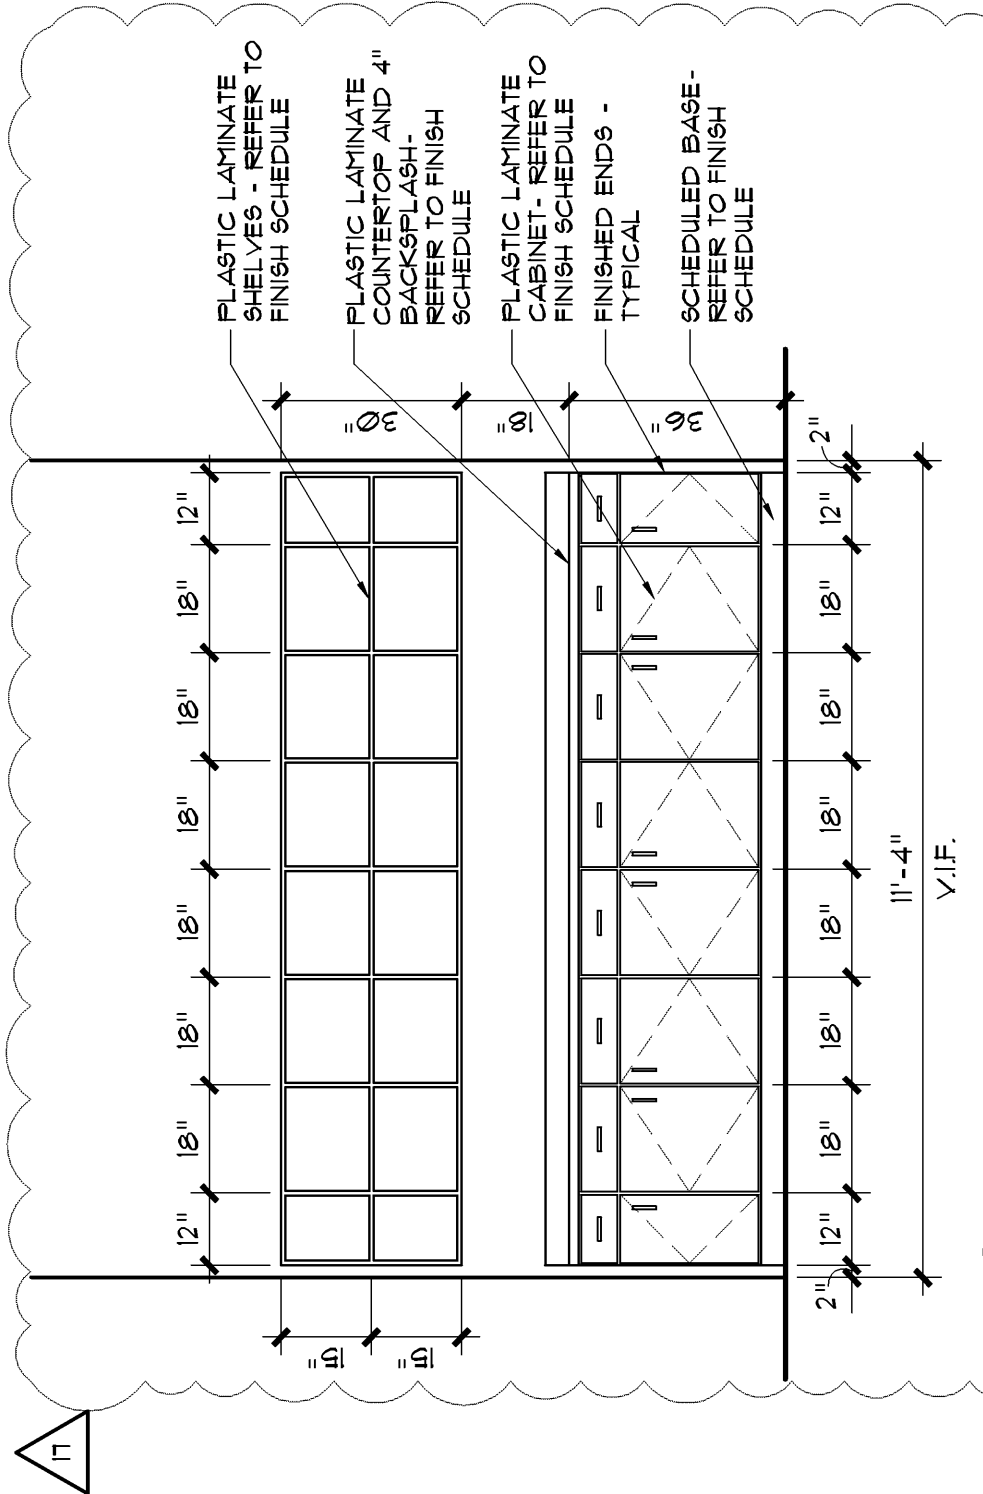

21 Int. Elev. at Inmate Property 1126