




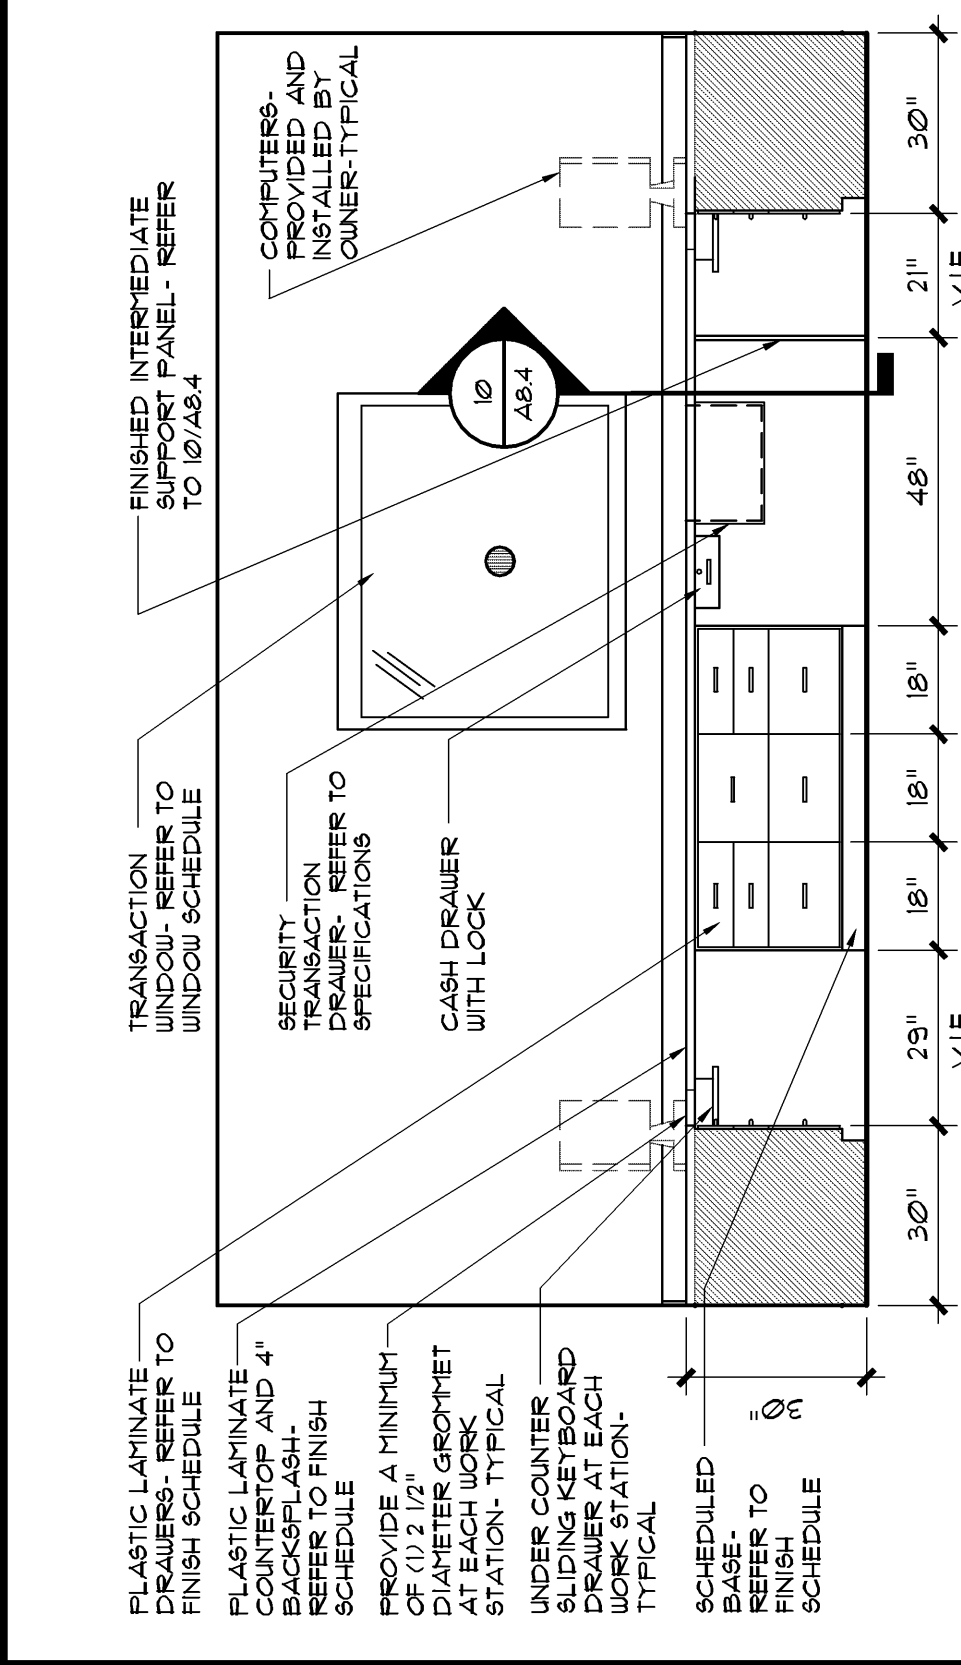


1 Int. Elev. at Clerical 1259  
SCALE 3/8" = 1'-0"

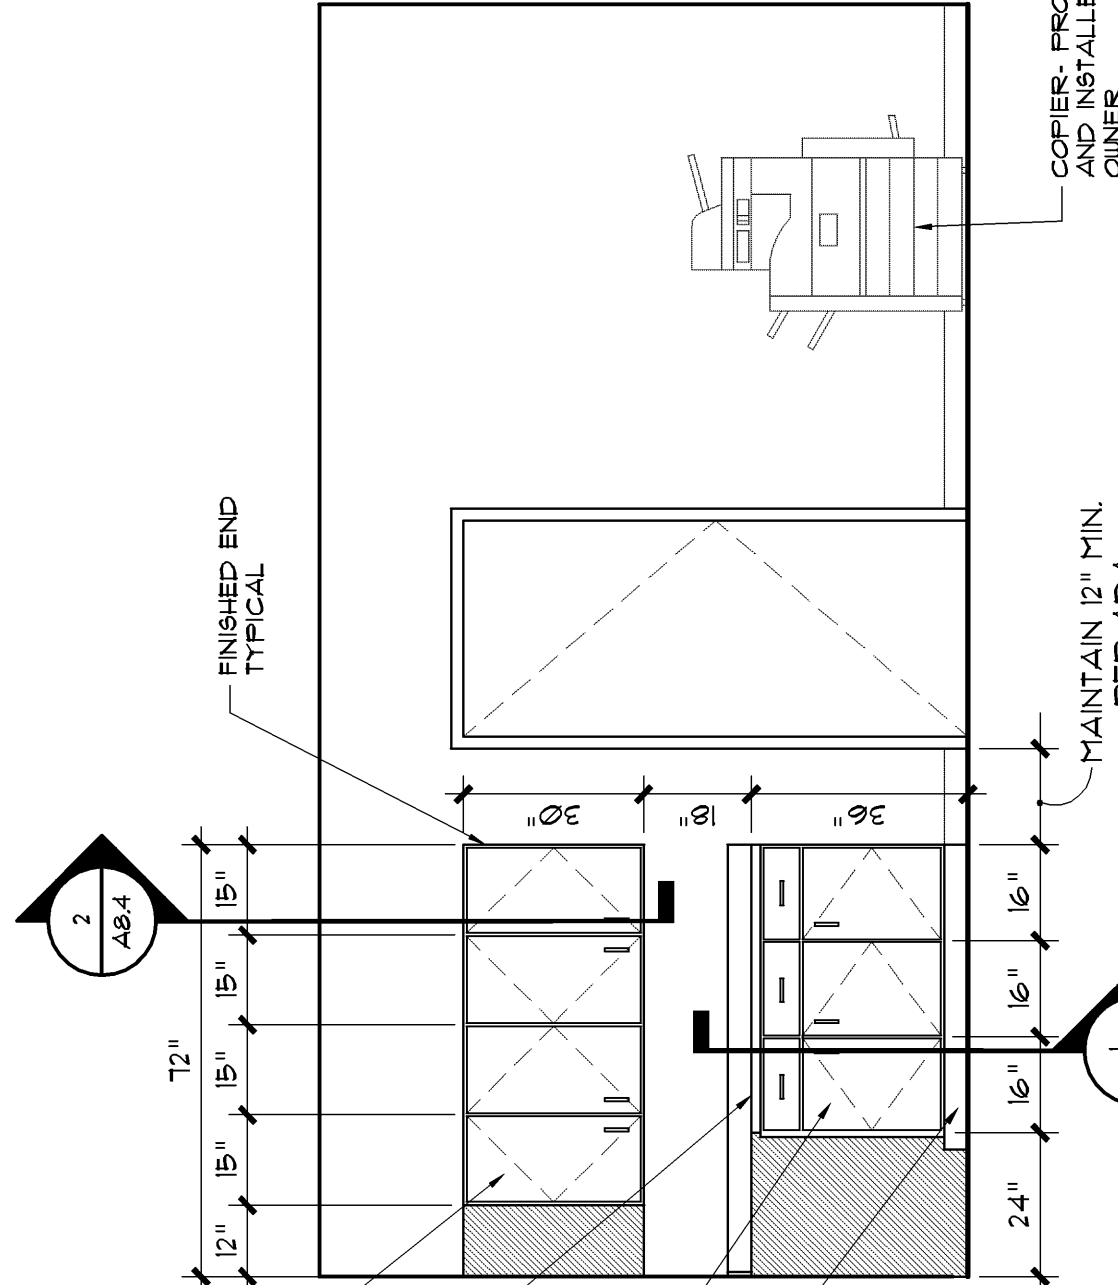


5 Int. Elev. at Workroom 1258  
SCALE 3/8" = 1'-0"

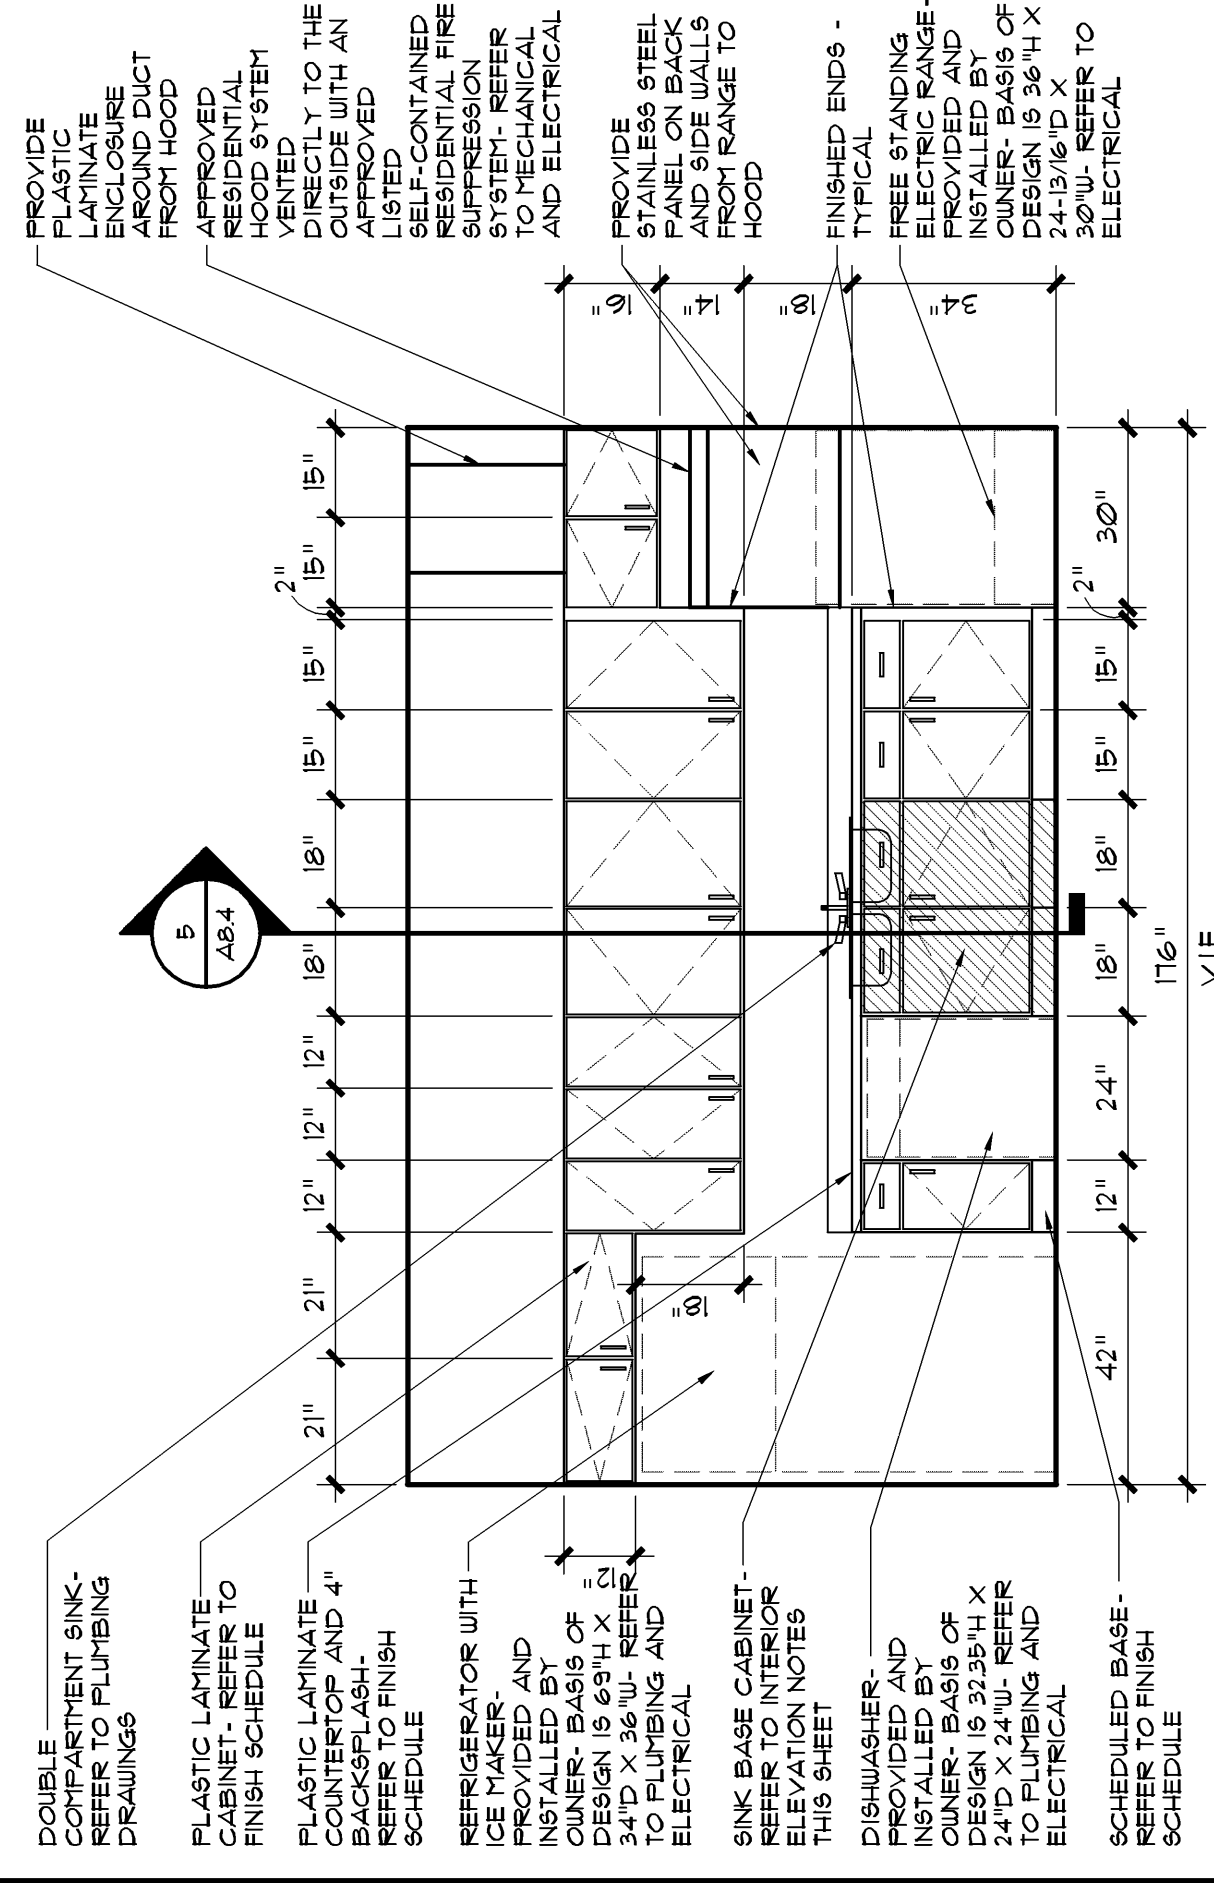


9 Int. Elev. at Break 1213  
SCALE 3/8" = 1'-0"

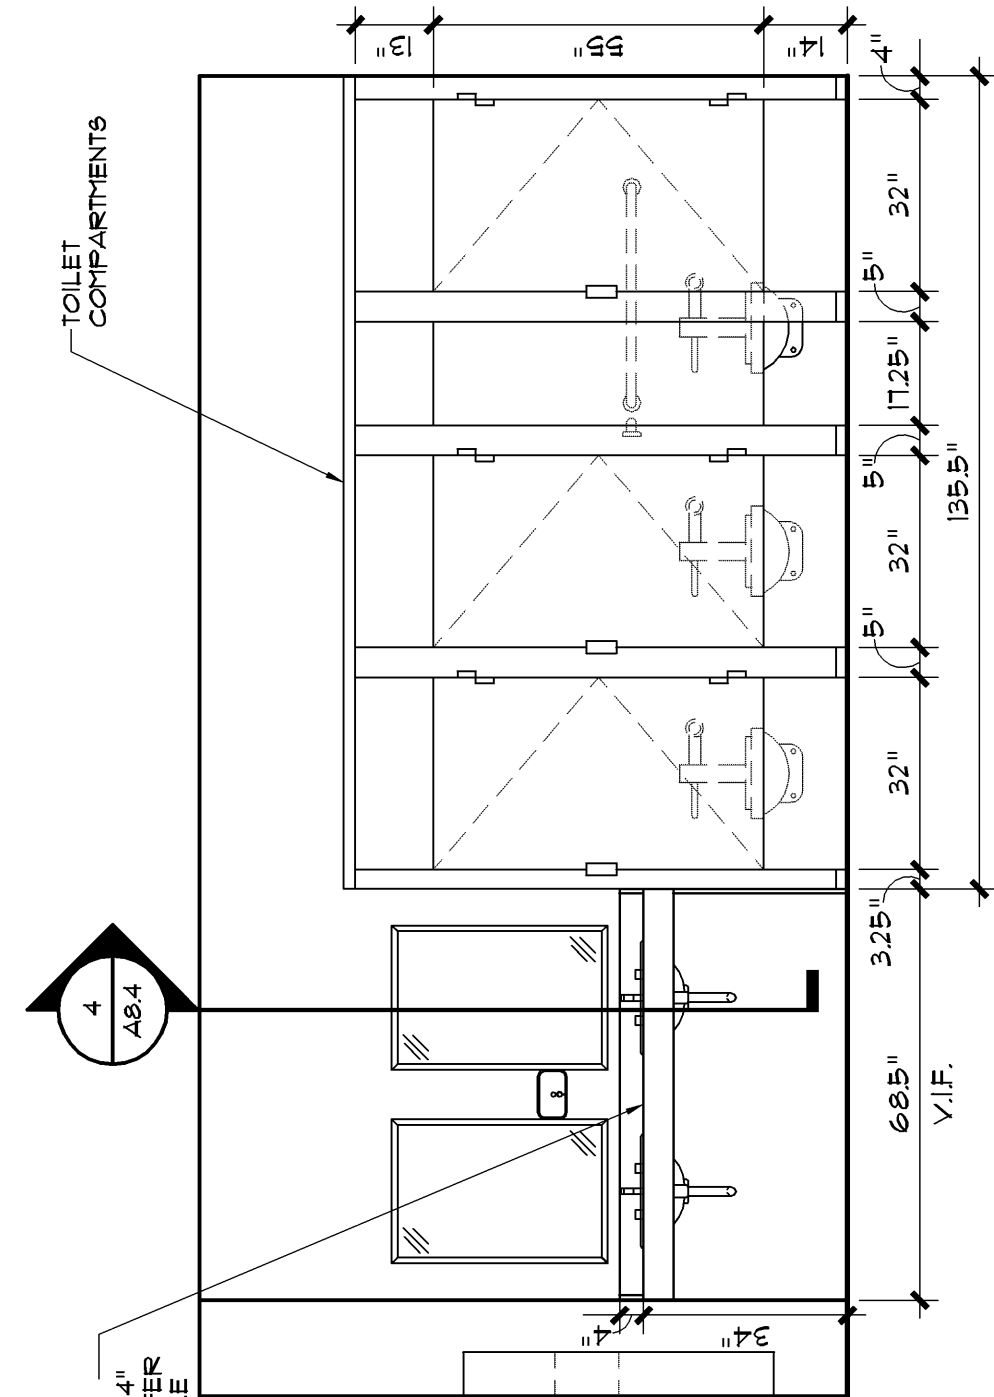


13 Int. Elev. at Women's 1244  
SCALE 3/8" = 1'-0"

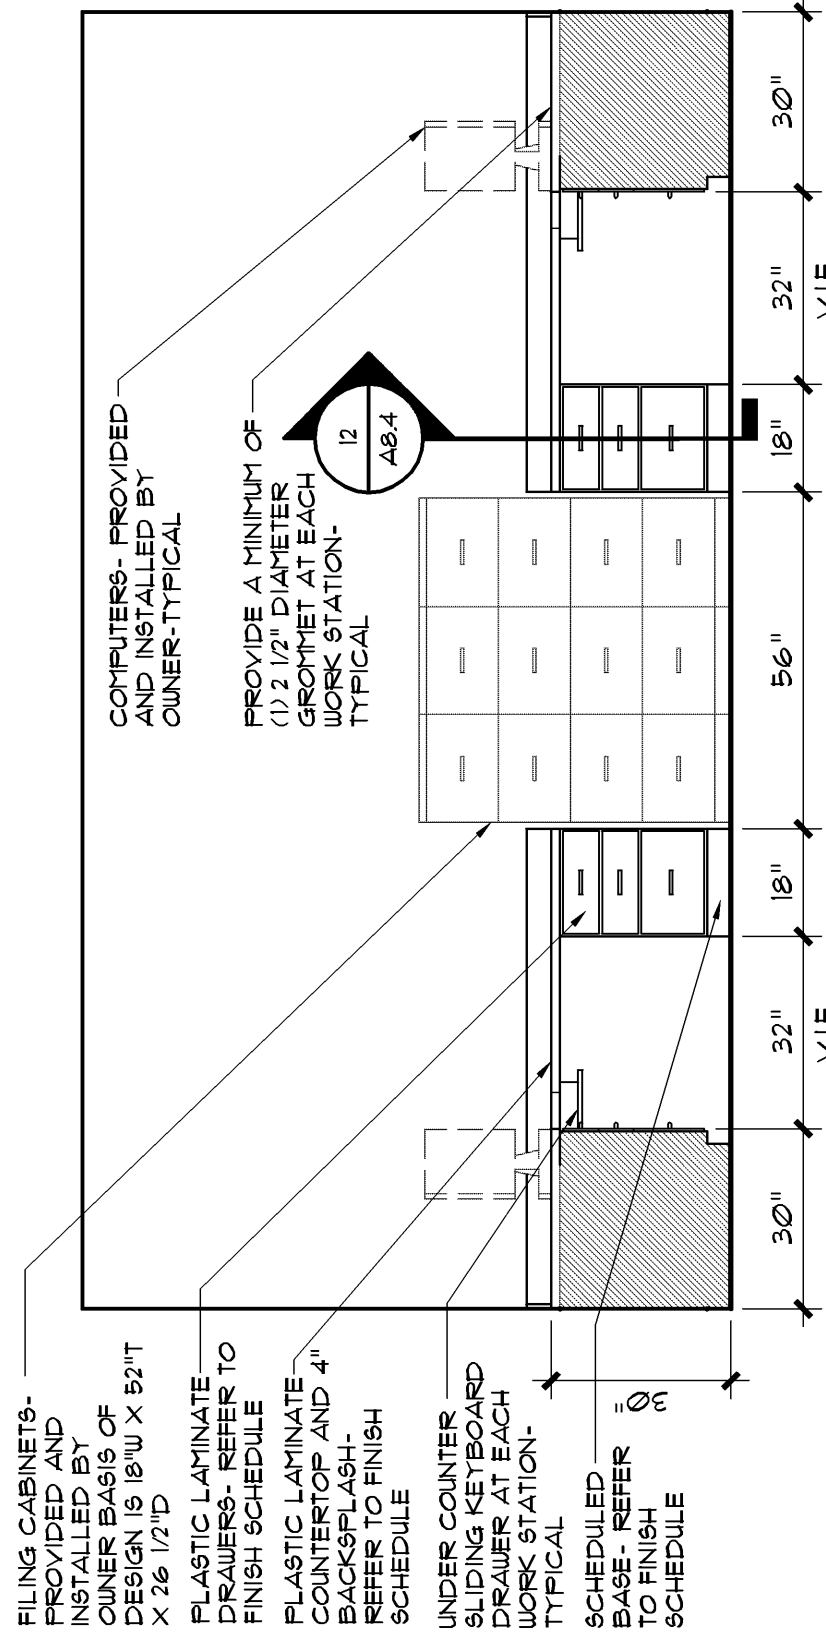


2 Int. Elev. at Clerical 1259  
SCALE 3/8" = 1'-0"

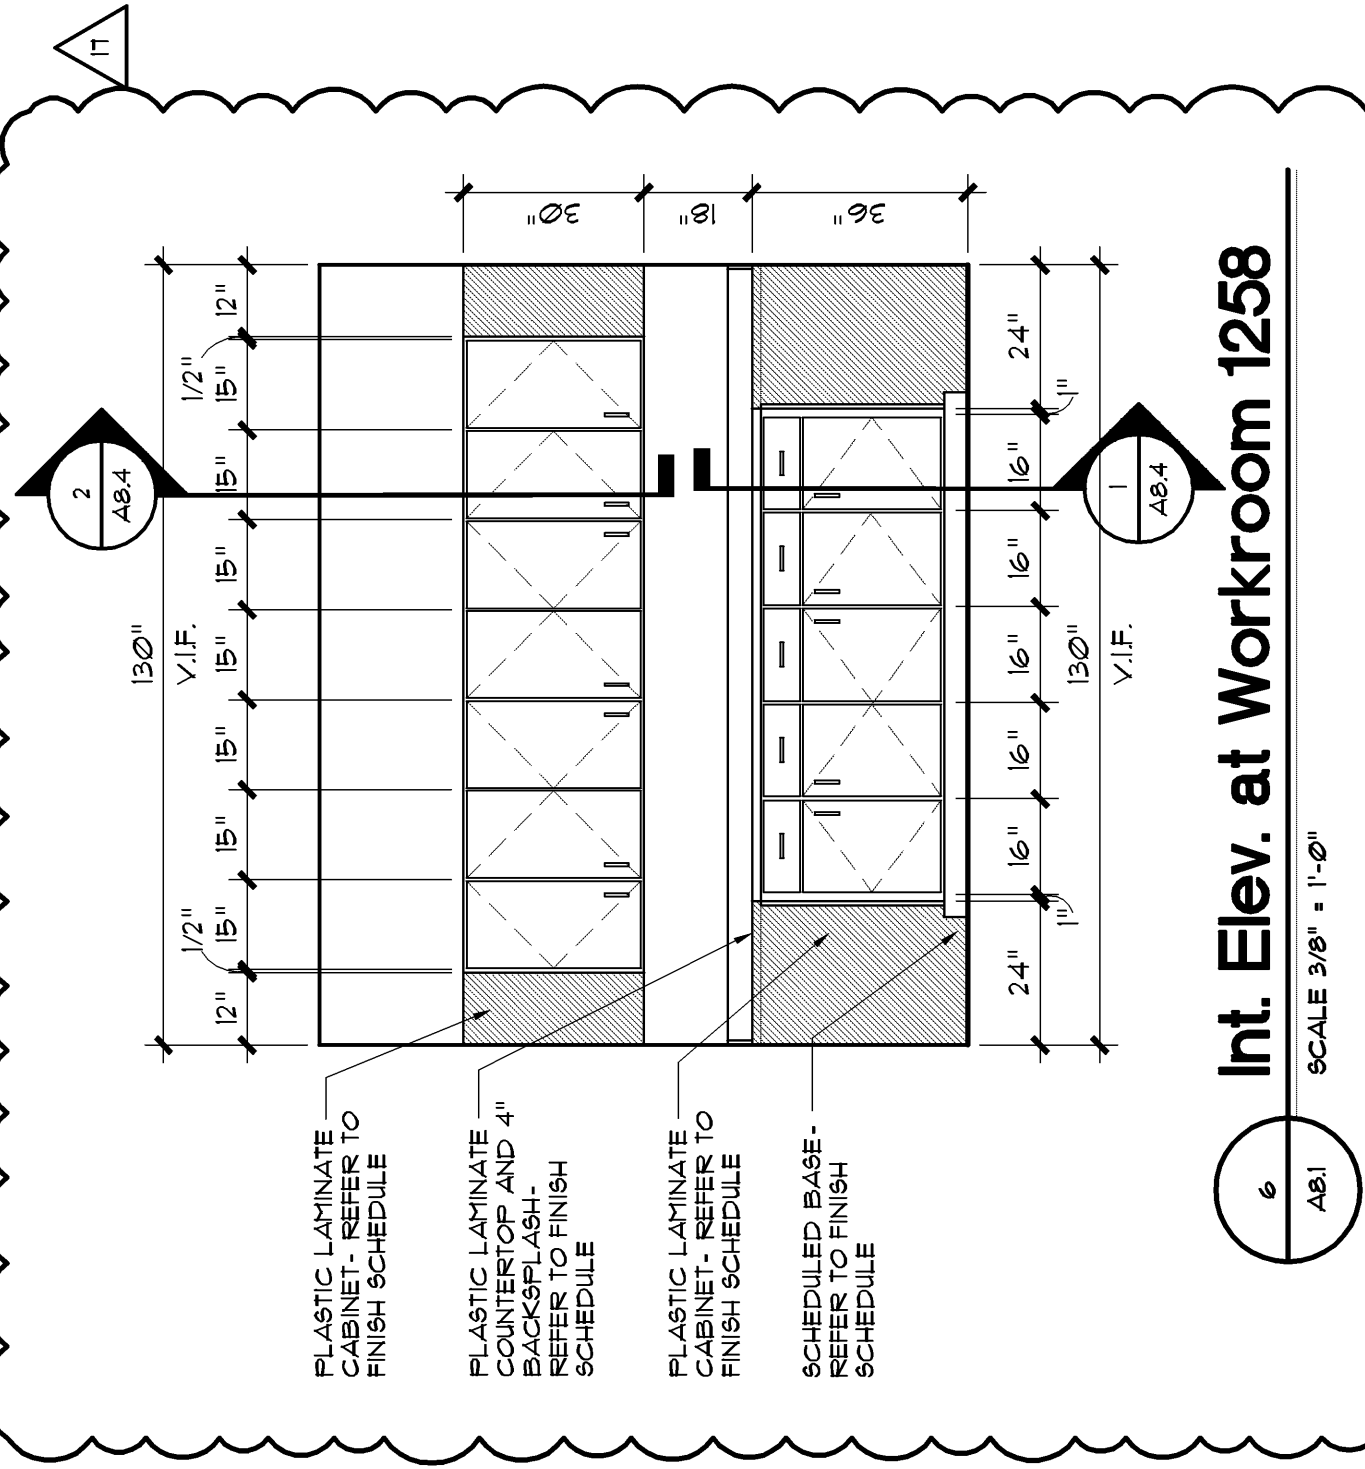


6 Int. Elev. at Workroom 1258  
SCALE 3/8" = 1'-0"

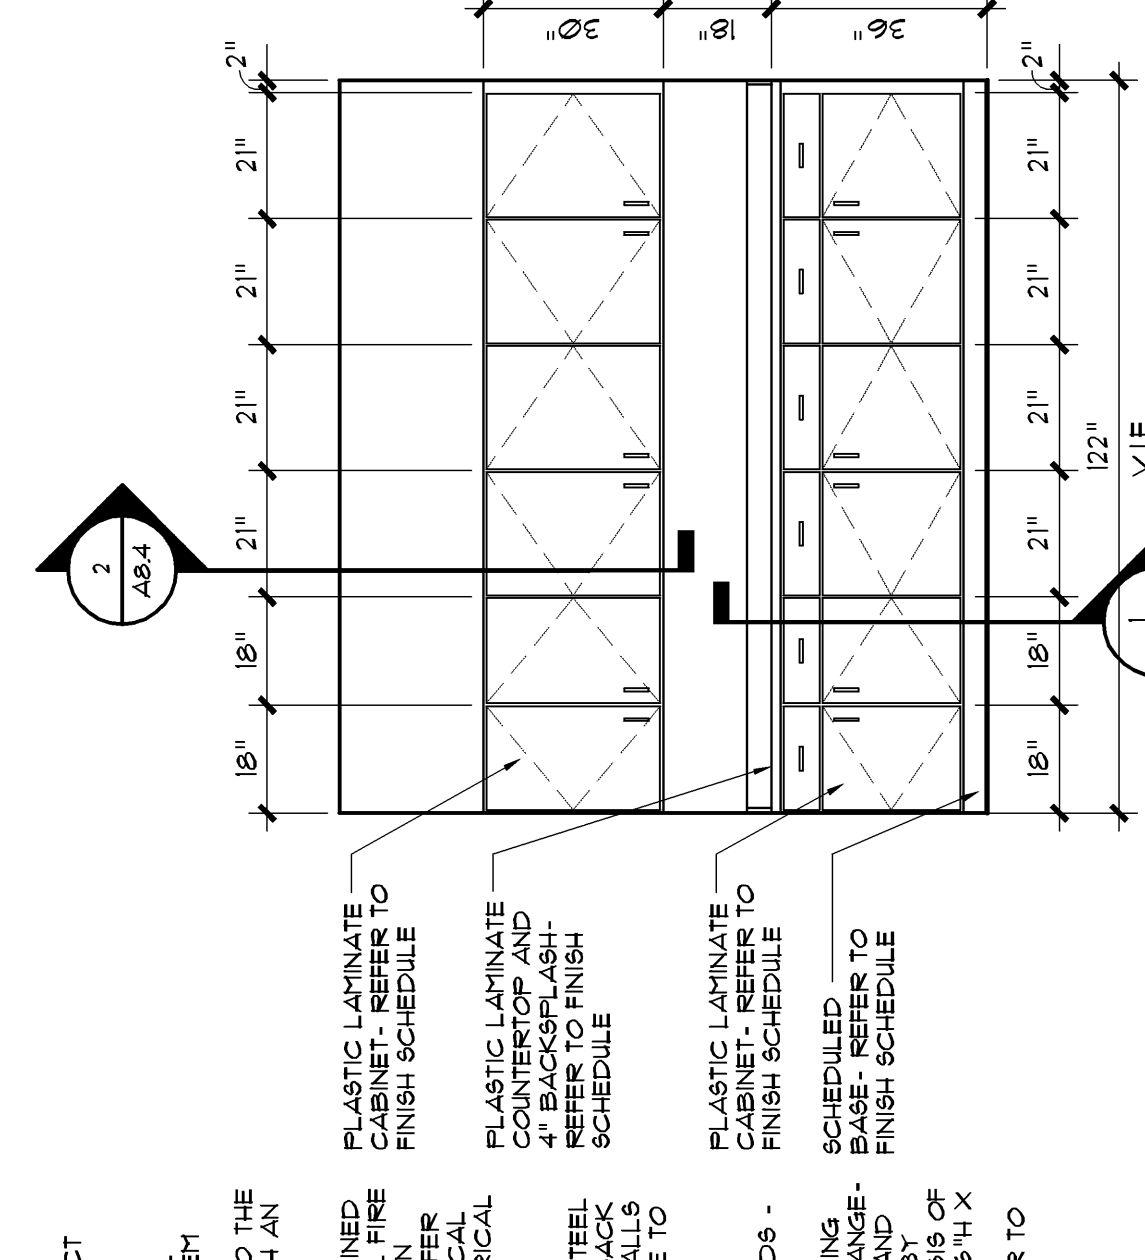


10 Int. Elev. at Supply 1264  
SCALE 3/8" = 1'-0"

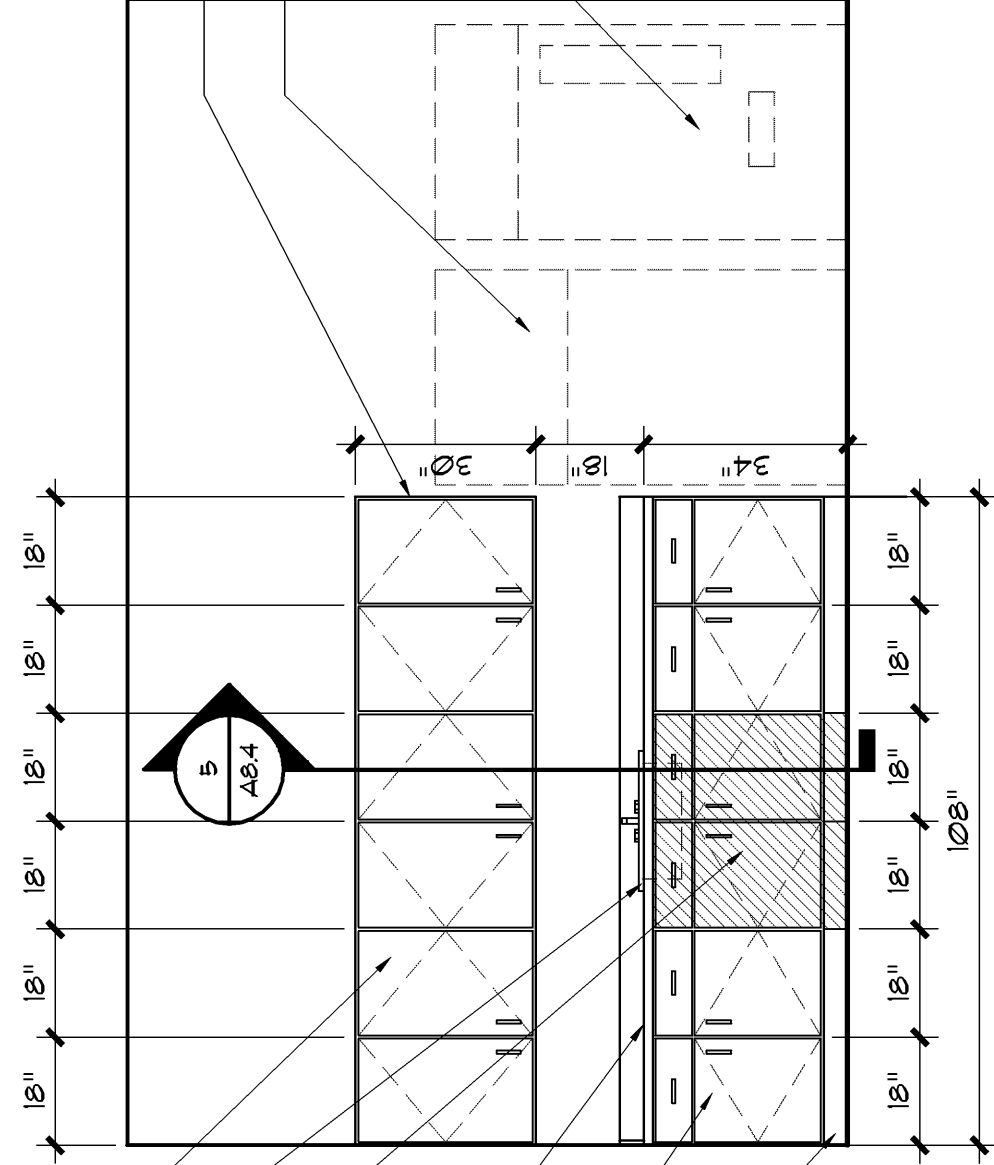


14 Int. Elev. at Dispatch Break 1309  
SCALE 3/8" = 1'-0"

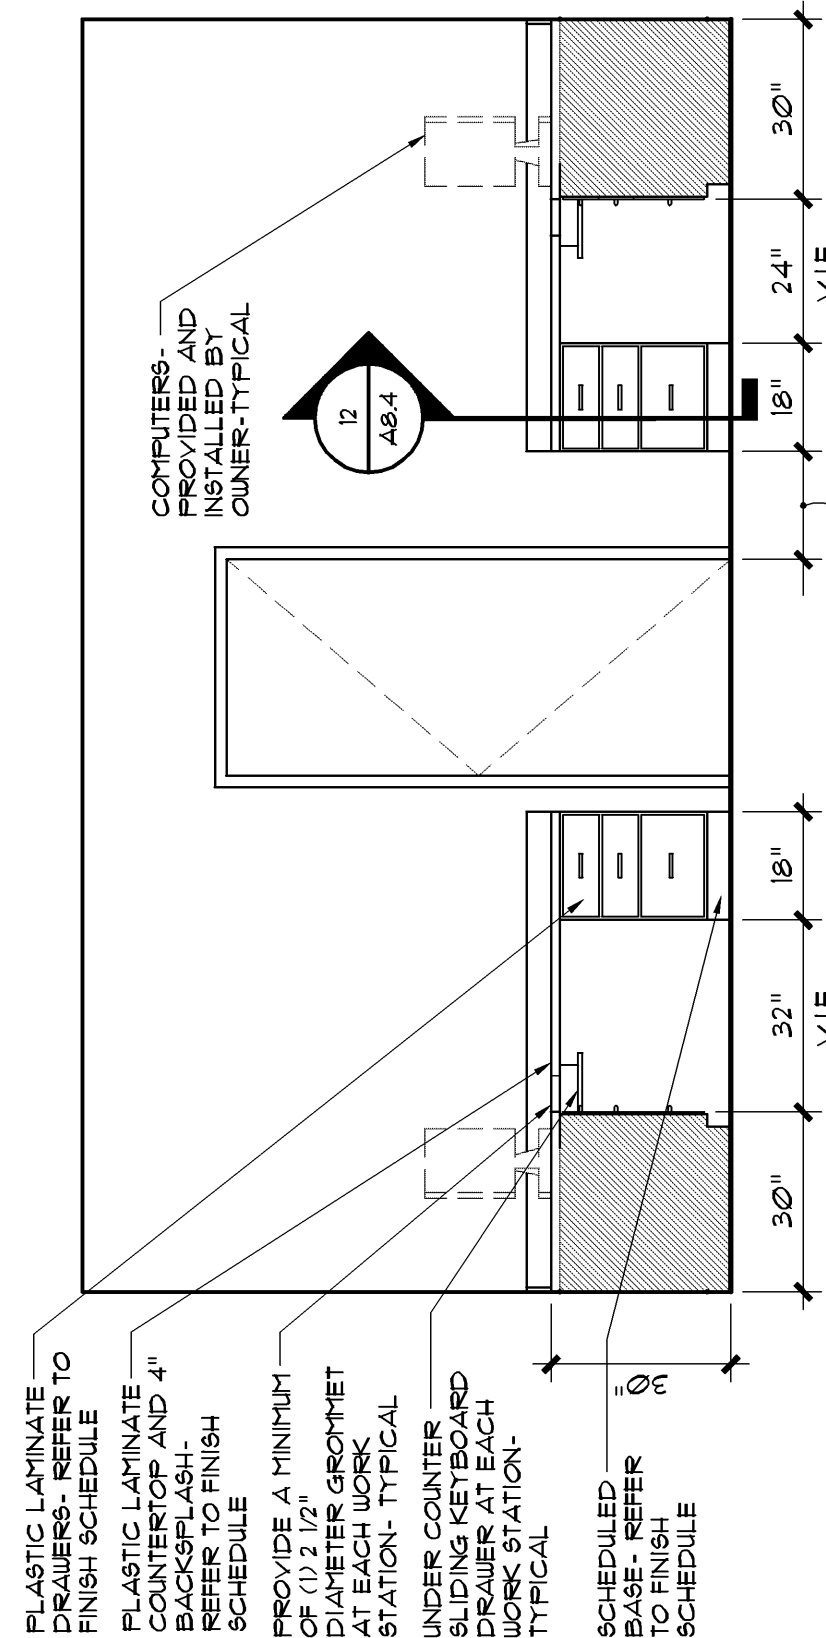



3 Int. Elev. at Clerical 1259  
SCALE 3/8" = 1'-0"

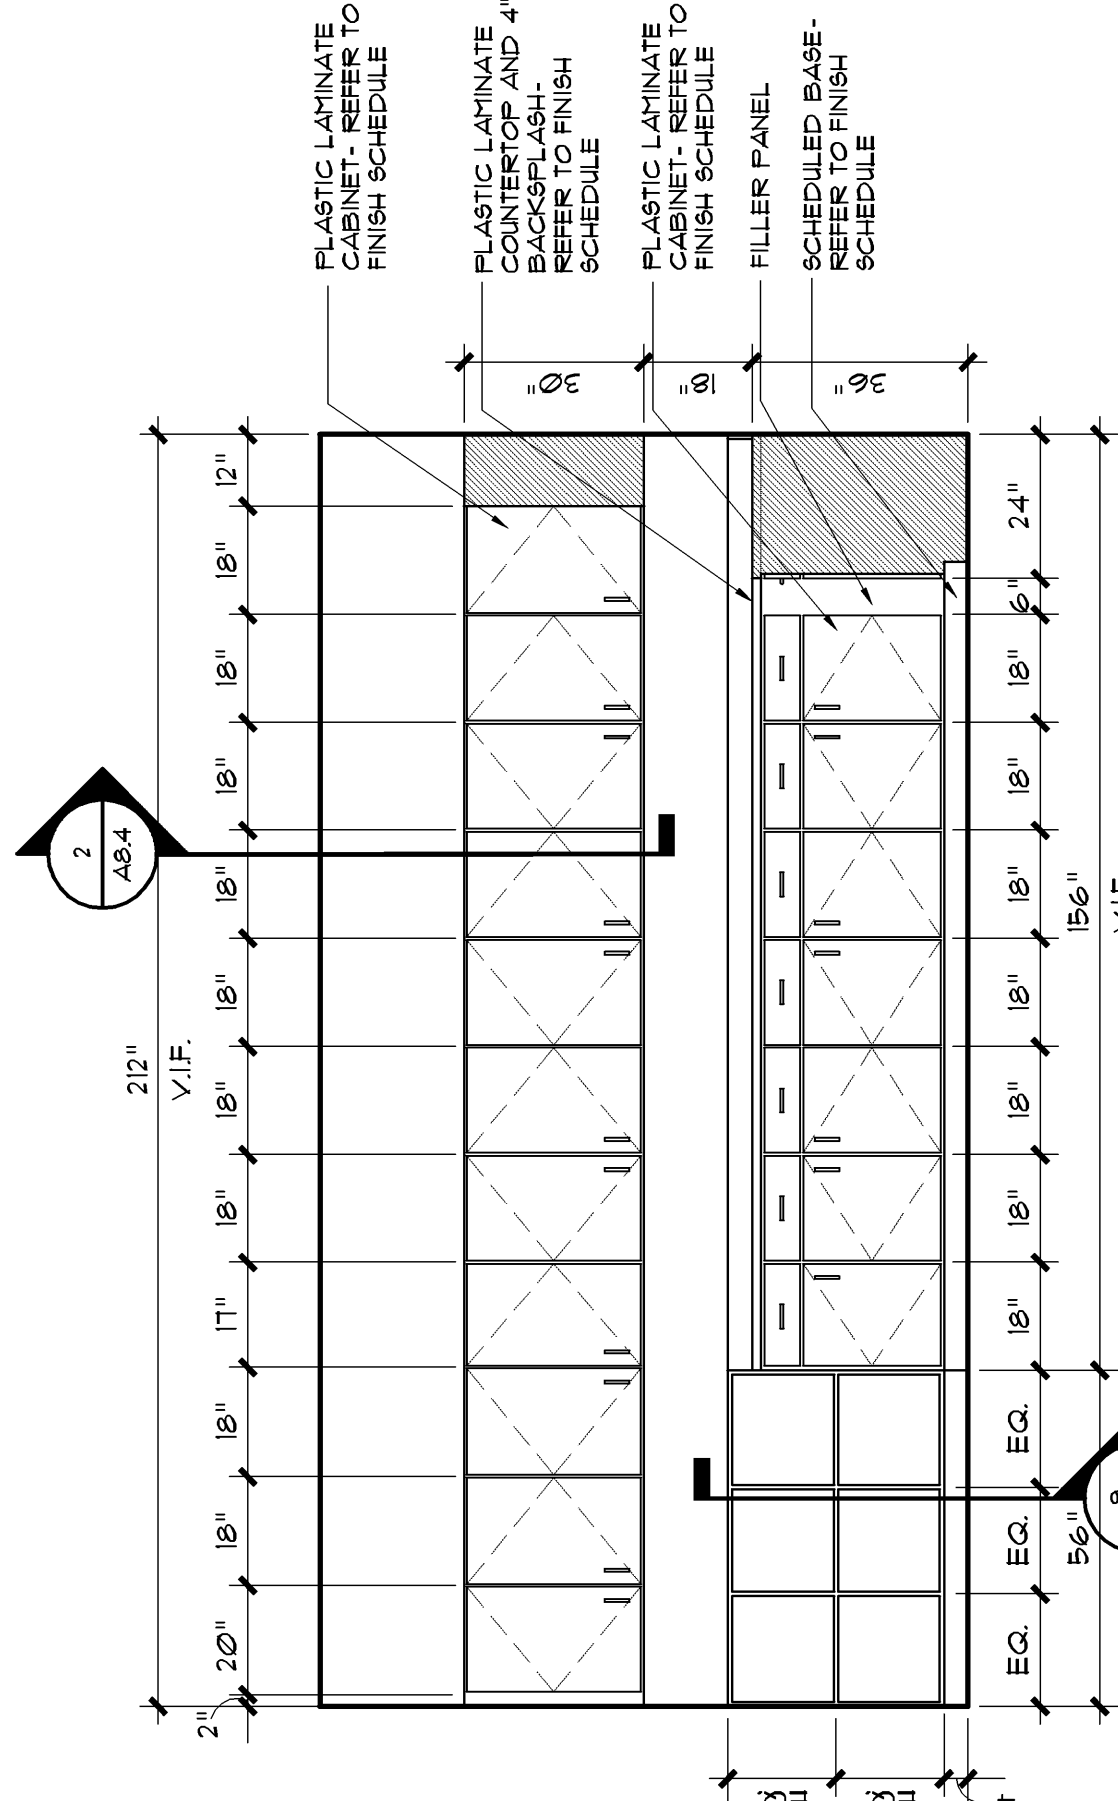


7 Int. Elev. at Workroom 1258  
SCALE 3/8" = 1'-0"

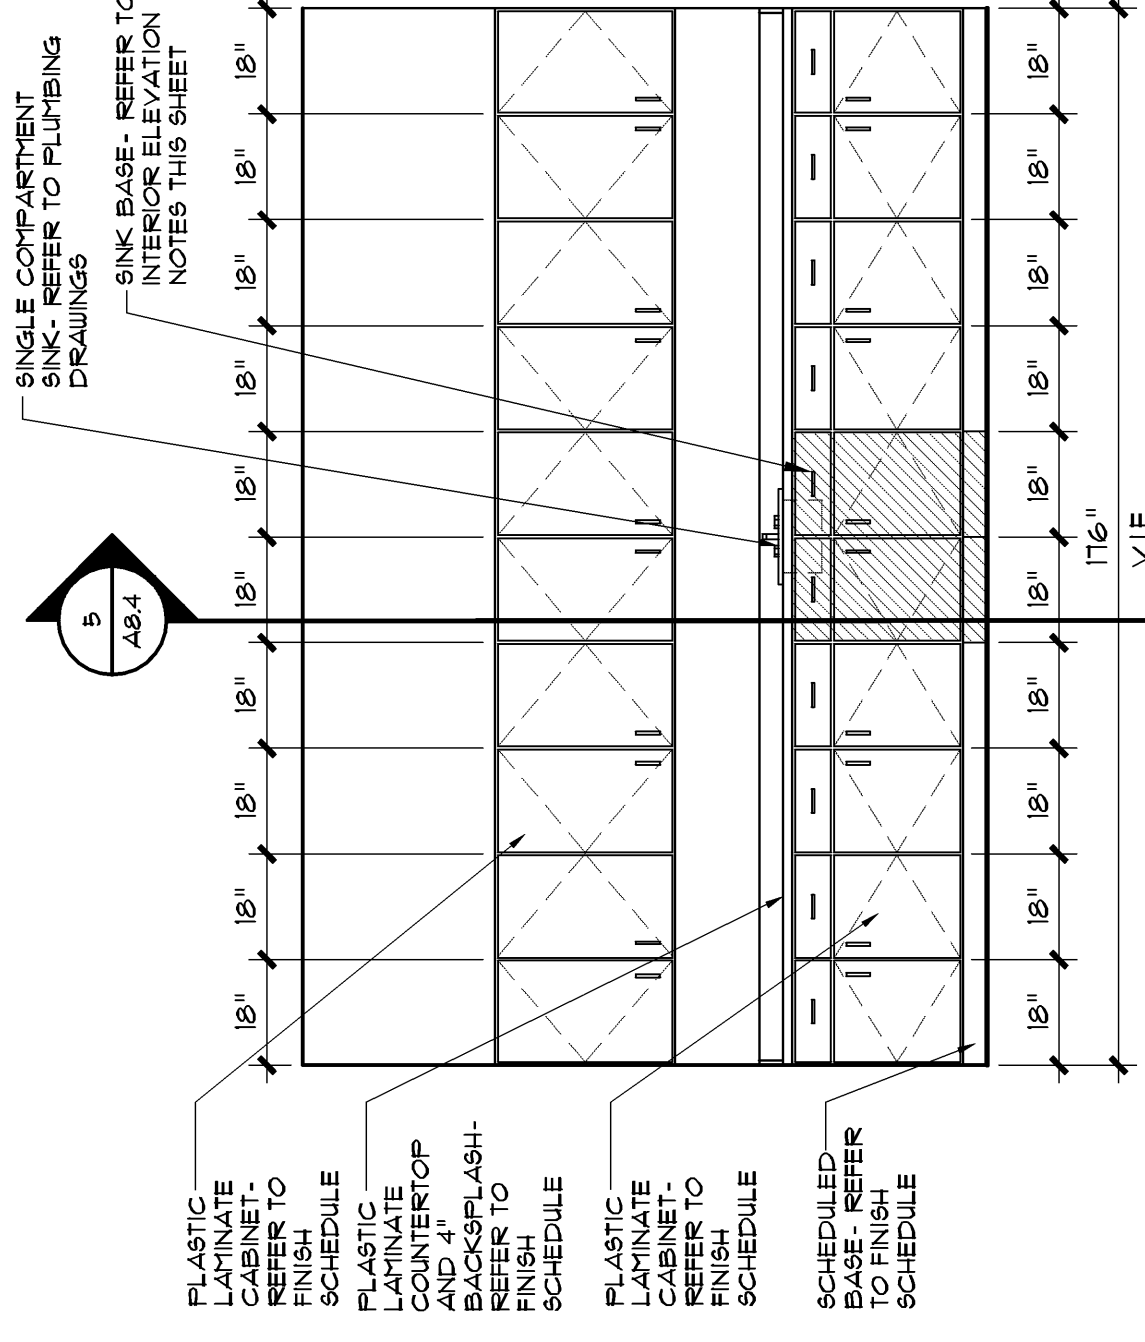


11 Int. Elev. at Staff Training 1226  
SCALE 3/8" = 1'-0"

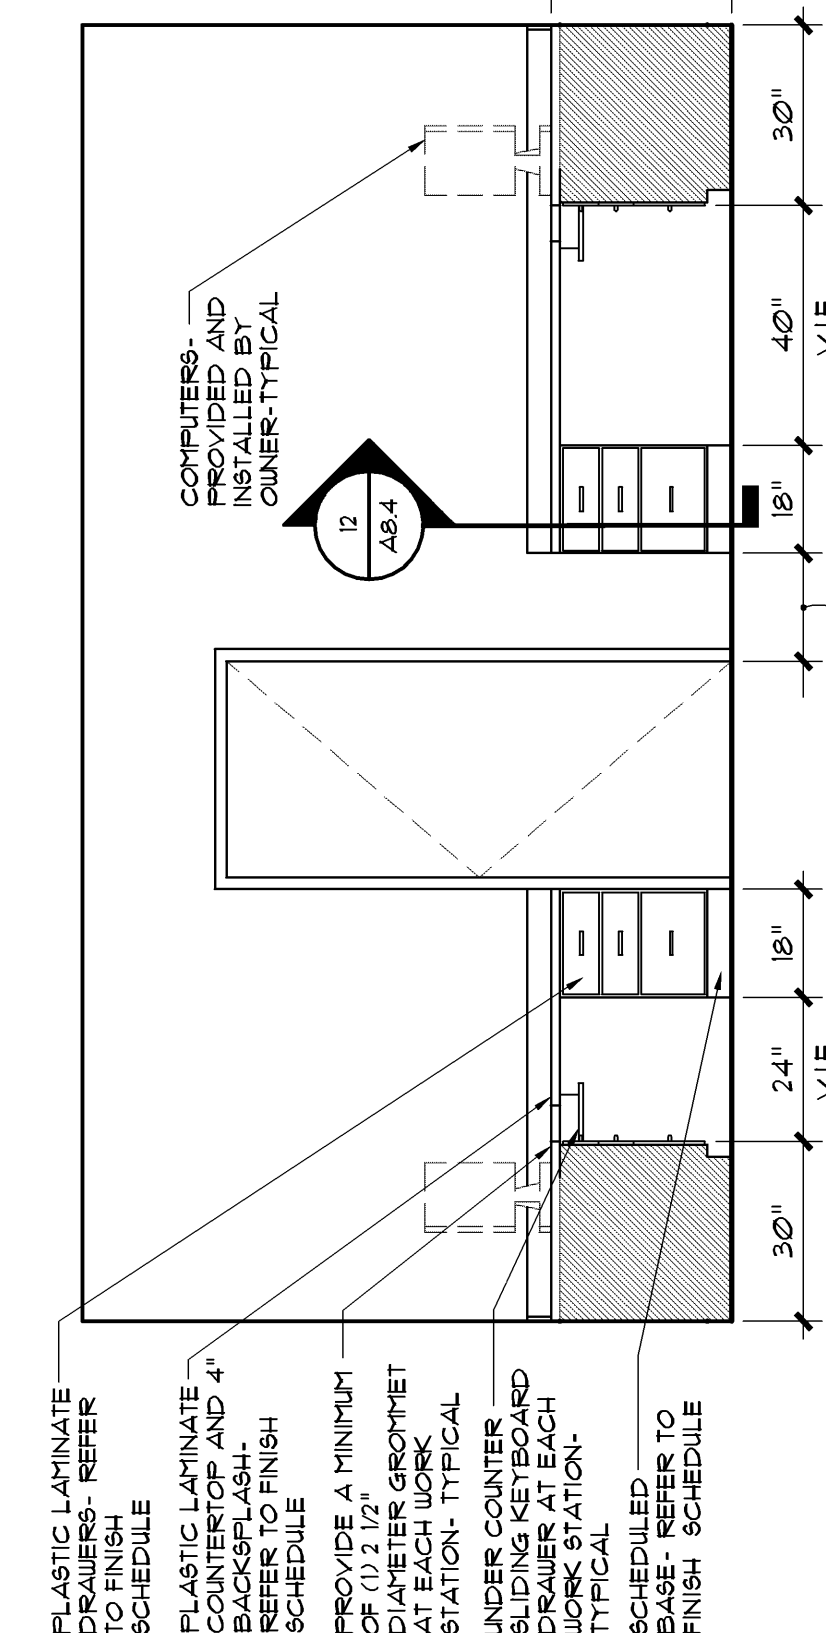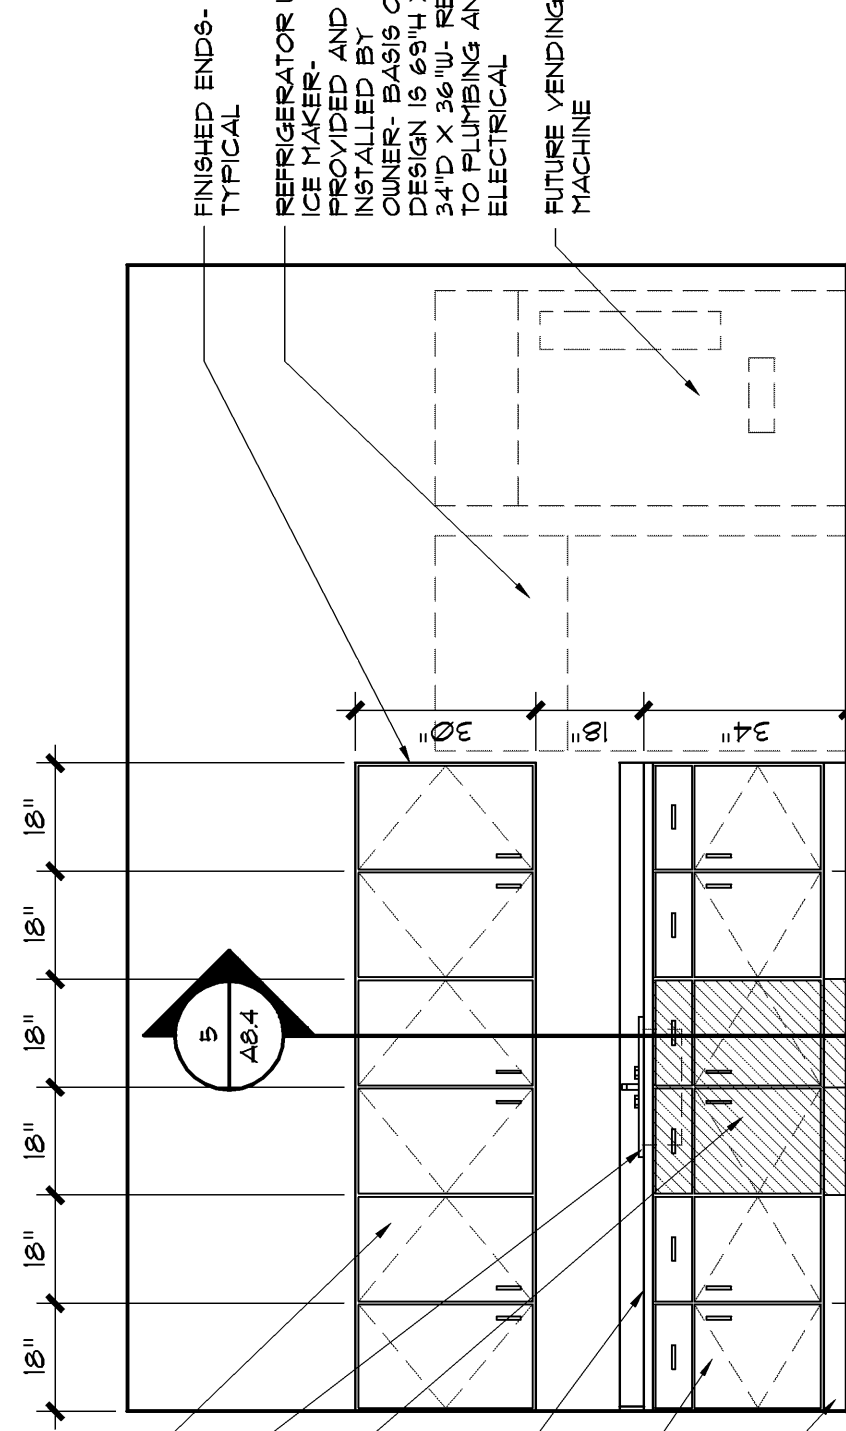


4 Int. Elev. at Clerical 1259  
SCALE 3/8" = 1'-0"

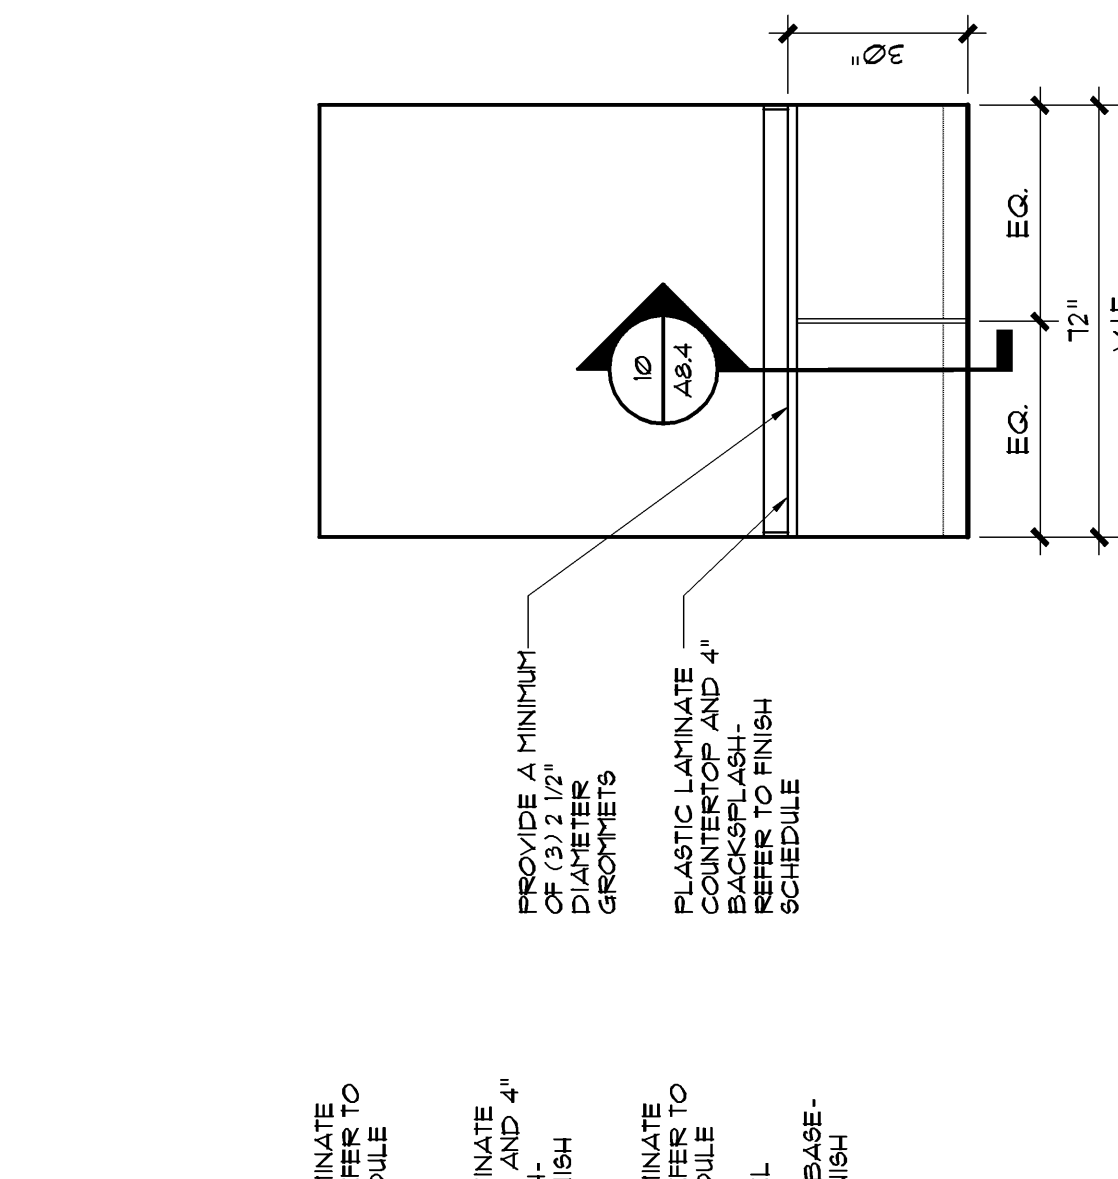

8 Int. Elev. at Taping 1205  
SCALE 3/8" = 1'-0"

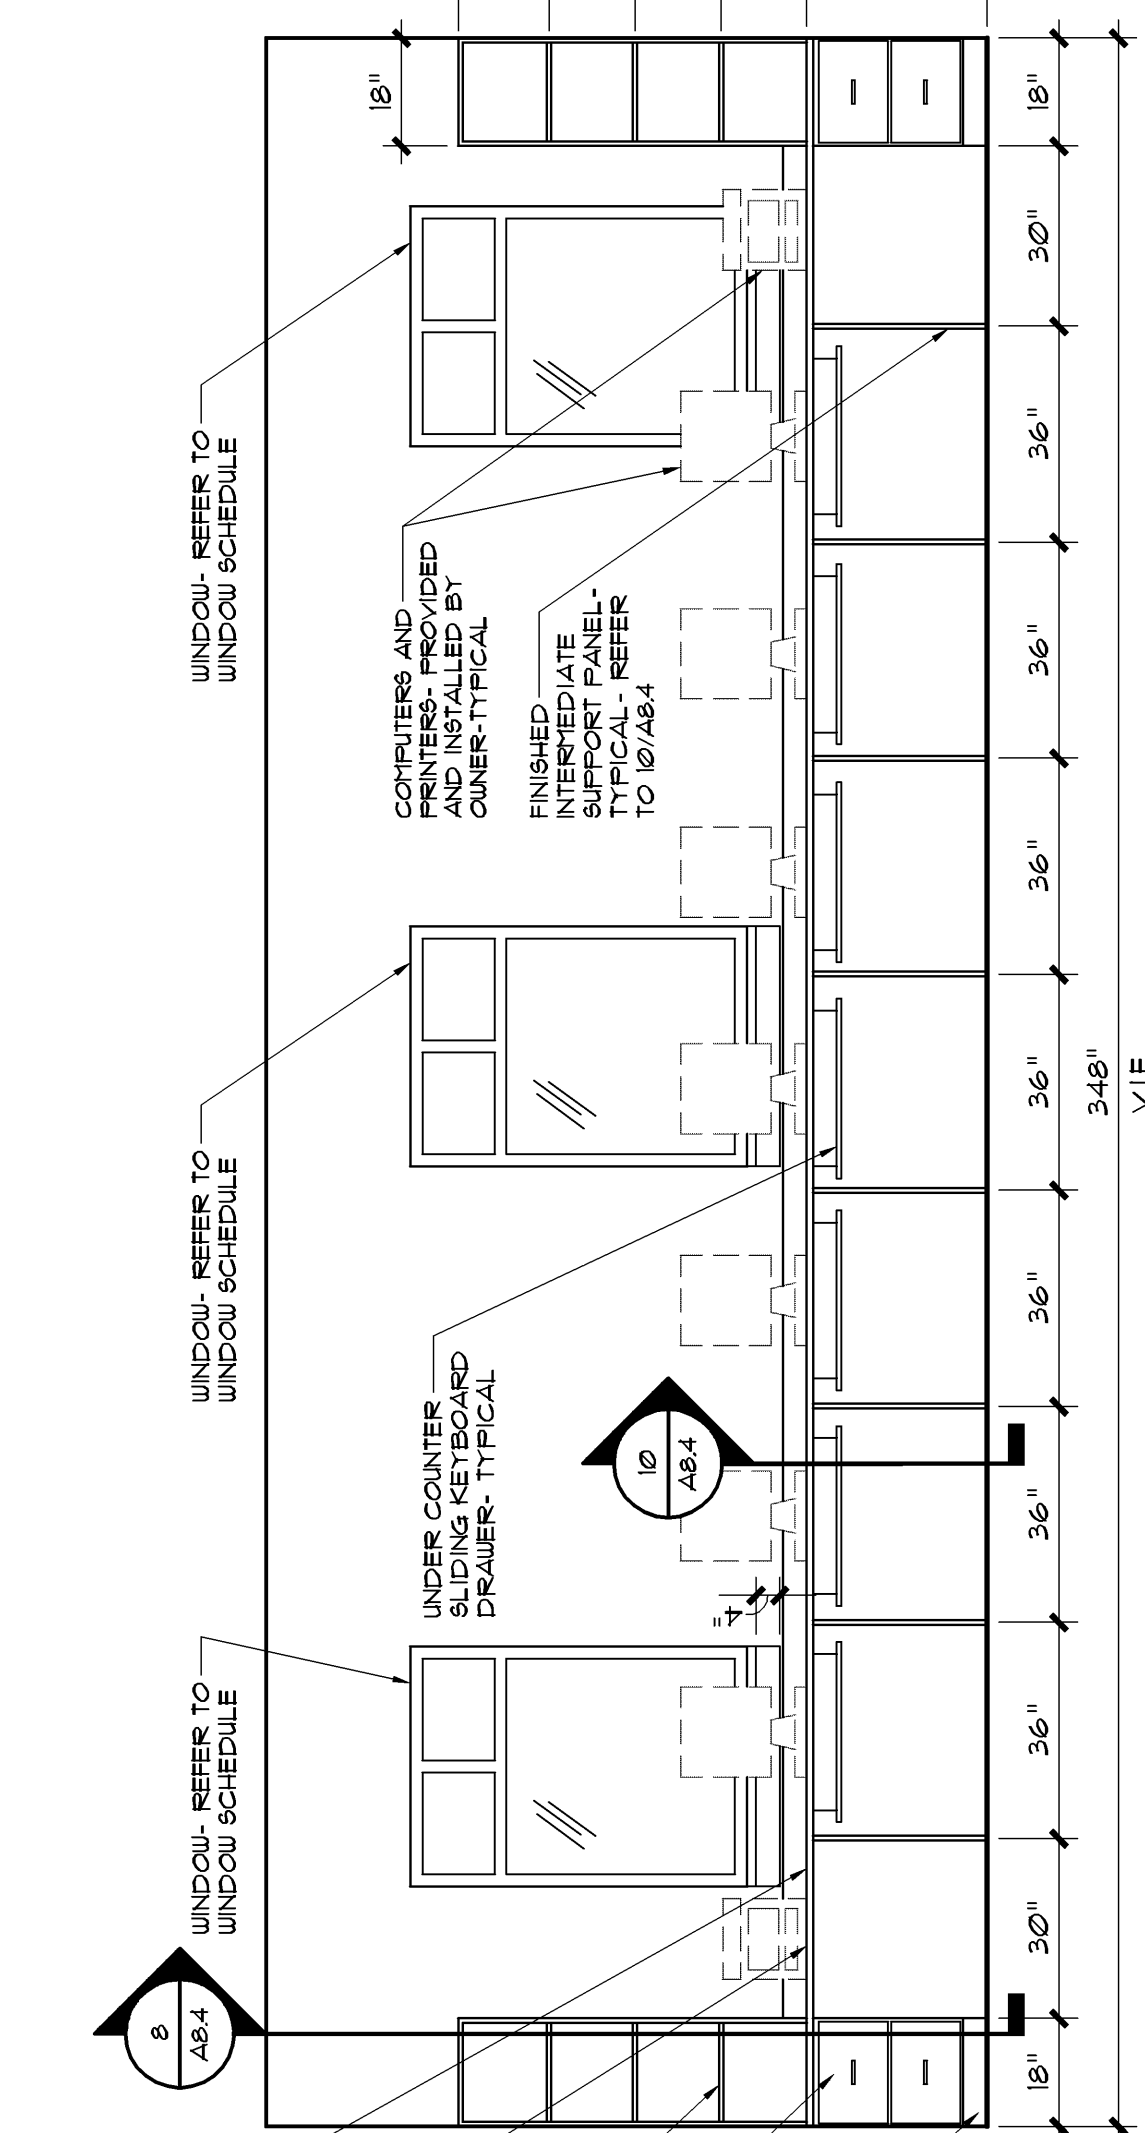

12 Int. Elev. at Patrol 1236  
SCALE 3/8" = 1'-0"

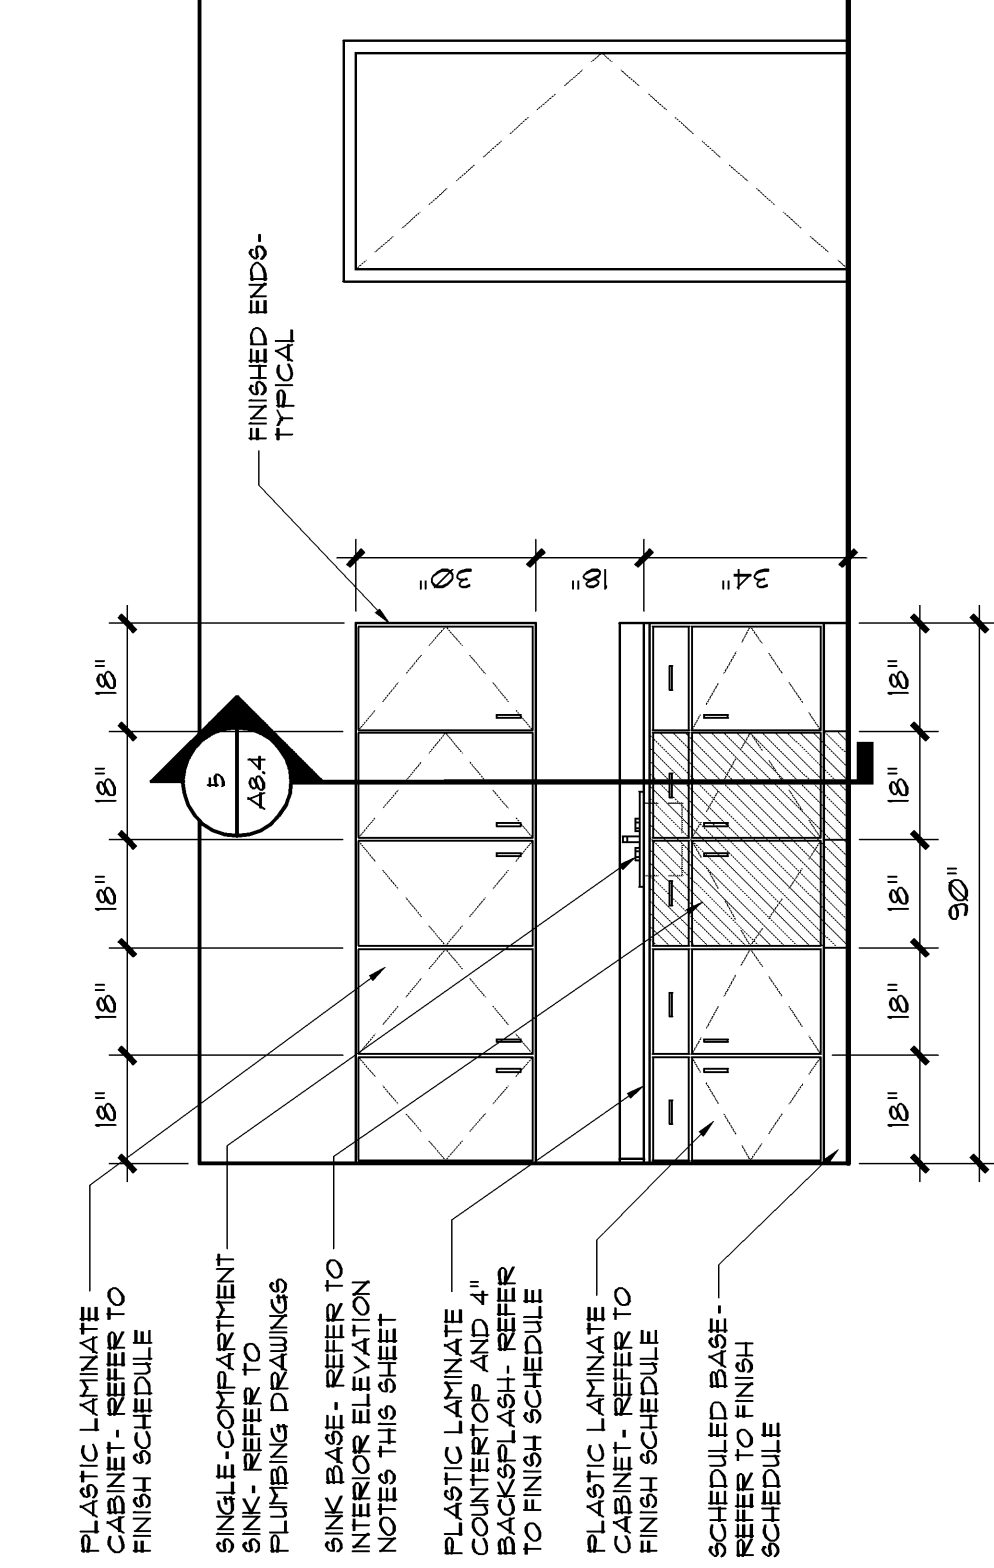

15 Int. Elev. at Dispatch Room 1302  
SCALE 3/8" = 1'-0"

- ### Interior Elevation Notes
- SHADING ON FRONT OF CABINETS INDICATES SINK BASE WITH REMOVABLE FRONT REMAINING CABINET AND SINK. SEE DETAIL 9-005.B AT FRONT COUNTER EDGE. SEE DETAIL 9-004.
  - EXTEND FLOOR FINISH AND BASE MATERIAL INTO KNEE SPACES. (TYPICAL)
  - INSIDE FACES OF ALL CABINETS SHALL BE WHITE.
  - PROVIDE PLASTIC LAMINATE ON ALL EXPOSED SURFACES.
  - PROVIDE CHROME CONCEALED SELF-CLOSING HINGES.
  - PROVIDE BATH STAINLESS STEEL PULLS.
- NOTE: ALL COUNTERTOPS DEAD ENDING INTO WALLS SHALL HAVE A SIDERFLASH.