


PROJECT		SHEET TITLE	
JACKSON COUNTY JAIL 555 GENERAL JACKSON DRIVE JEFFERSON, GEORGIA 30549		ELECTRICAL INSTALLATION DETAILS	
PRECISION PLANNING, Inc. Planners, engineers, architects & surveyors P.O. Box 2210 400 Pike Boulevard Lawrenceville, GA 30046-2210 (770) 335-8000 or (770) 962-8000 (Fax) (770) 822-5590		DESIGN JBL JBL GJR CHECKED	
STAMP 3-12-07 PROFESSIONAL NO. 7096 SEAL PRECISION PLANNING, INC. ALL RIGHTS RESERVED © 2005		RELEASE DATE: 12/21/07 NO DESCRIPTION MECHANICAL / ELECTRICAL BID PACKAGE RELEASE M.P.E. COORDINATION 02/29/08	
FILE NUMBER C024E02 JOB FILE NAME A06136 PROJ. NUMBER 10-91-07 DATE		DATE: 12/21/07 NO DESCRIPTION MECHANICAL / ELECTRICAL BID PACKAGE RELEASE M.P.E. COORDINATION 02/29/08	


ROBERDS
CONSULTING
ENGINEERS

SOUTH PLANTATION, FLORIDA 33065
455 EAST PACES FERRY ROAD, N.E.
ATLANTA, GEORGIA 30305
TELEPHONE (404) 272-8632
FACSIMILE (404) 272-4161

2001-2024 JBL

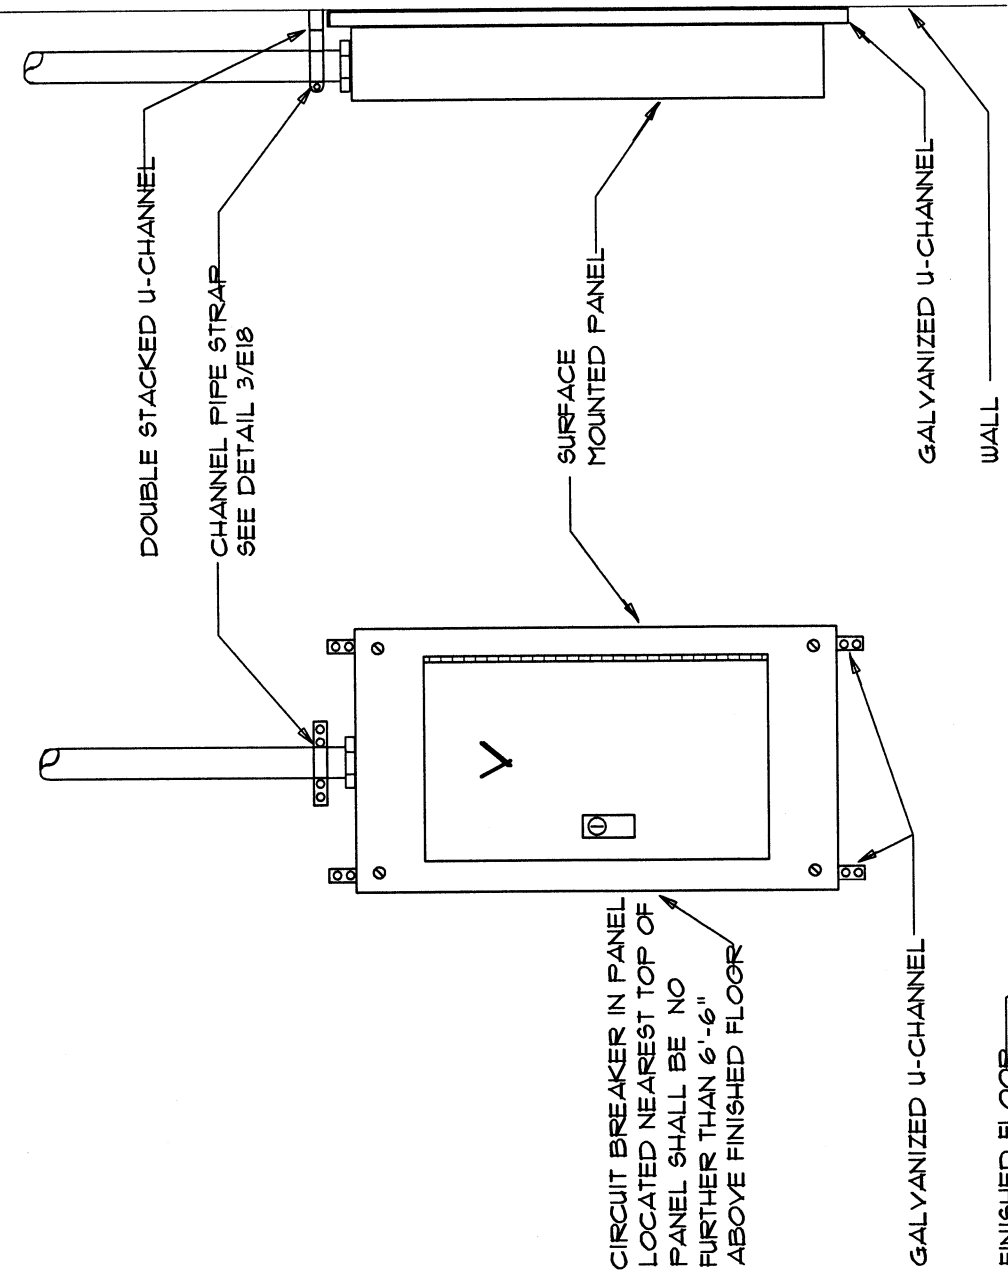


1 Elevation - Surface Mounted Panel
E02 NOT TO SCALE

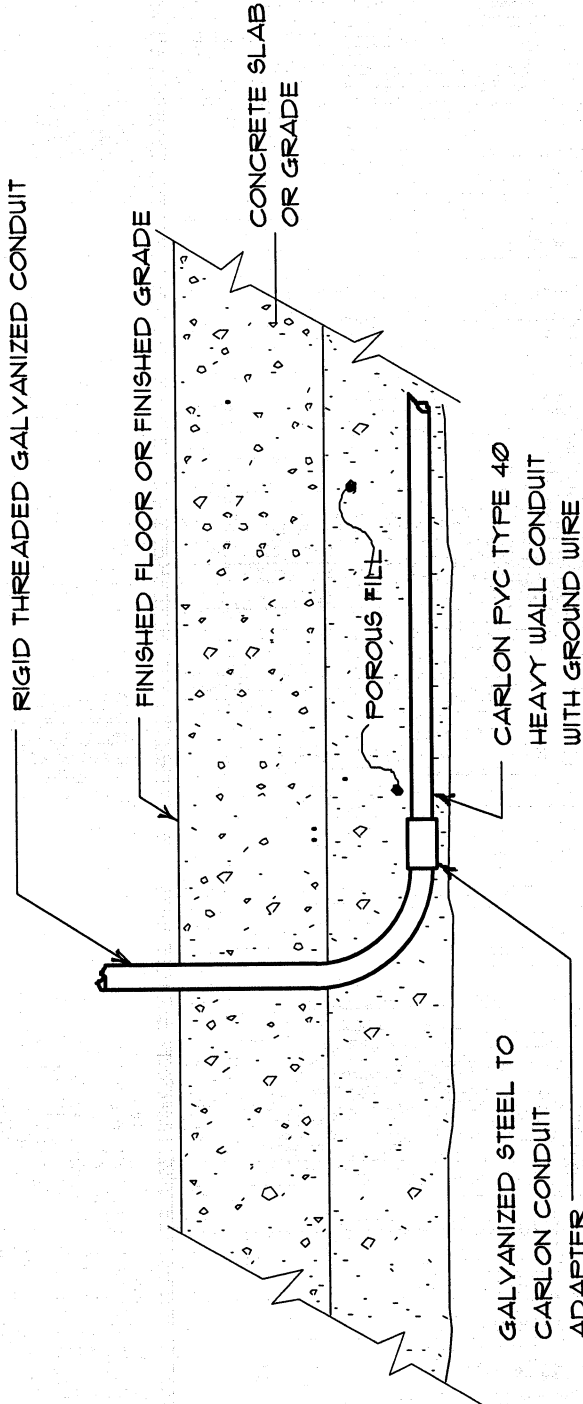


THE ABOVE DETAIL SHALL APPLY WHEREVER PVC CONDUIT IS USED UNDERGROUND OR BELOW FLOOR SLAB IN LIEU OF RIGID THREADED GALVANIZED CONDUIT. THE ELBOW SHALL BE RIGID GALVANIZED CONDUIT.


2 Below Slab or Underground Conduit Detail
E02 NOT TO SCALE

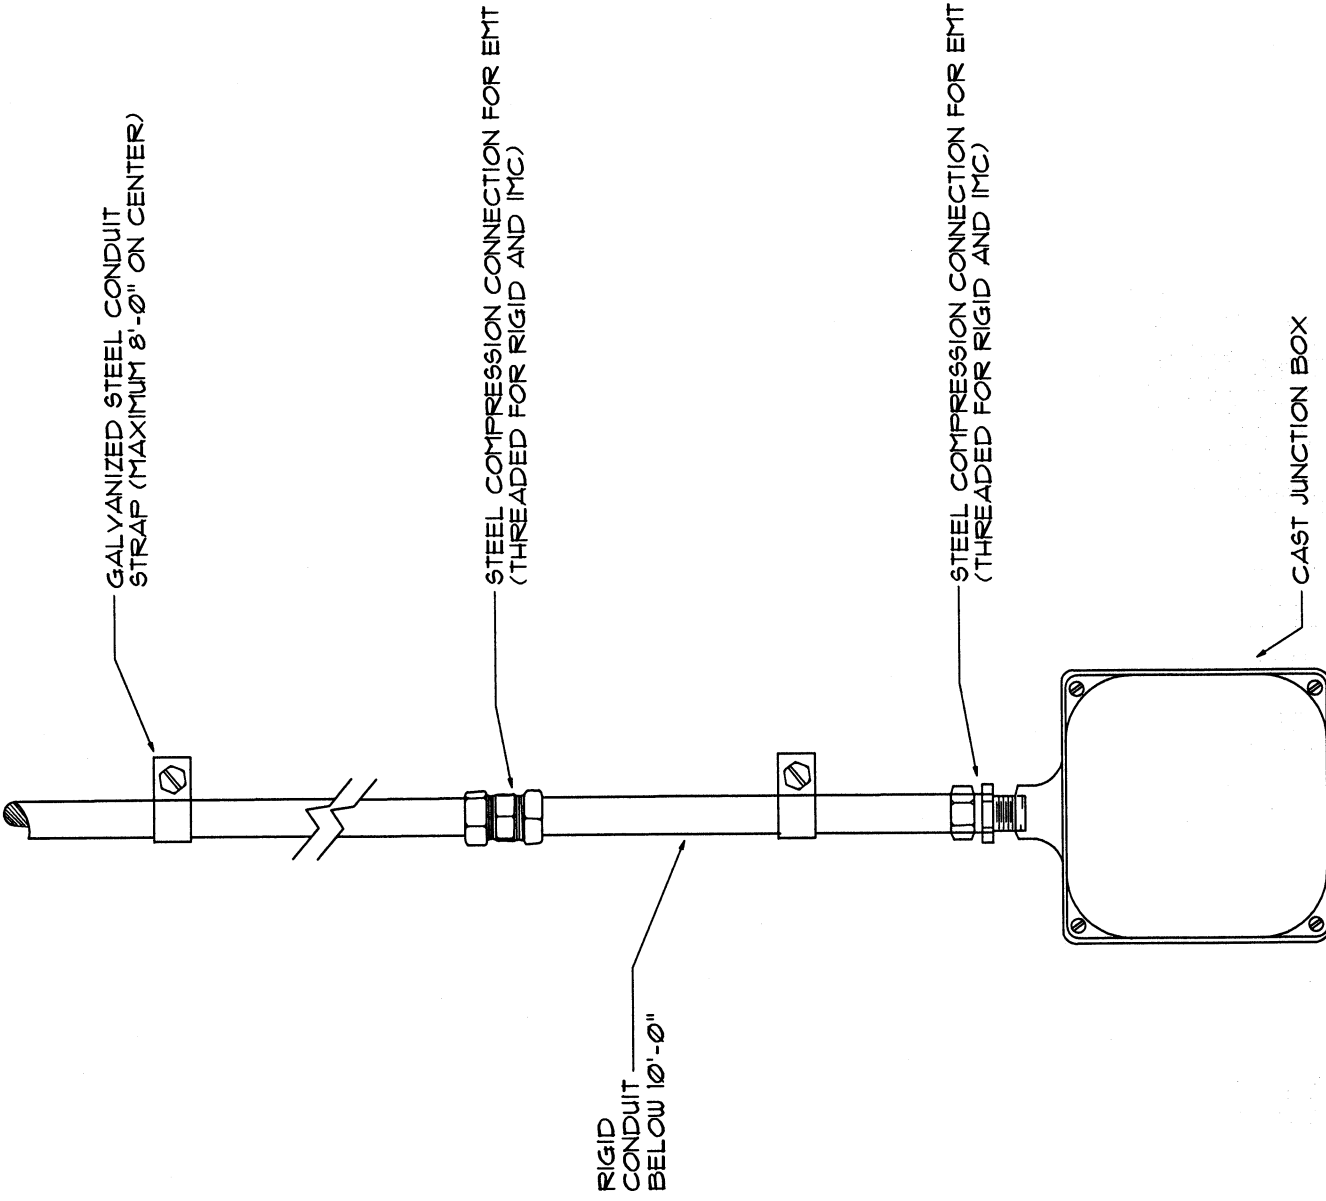


4 Elevation - Single Conduit Surface Mid
E02 NOT TO SCALE

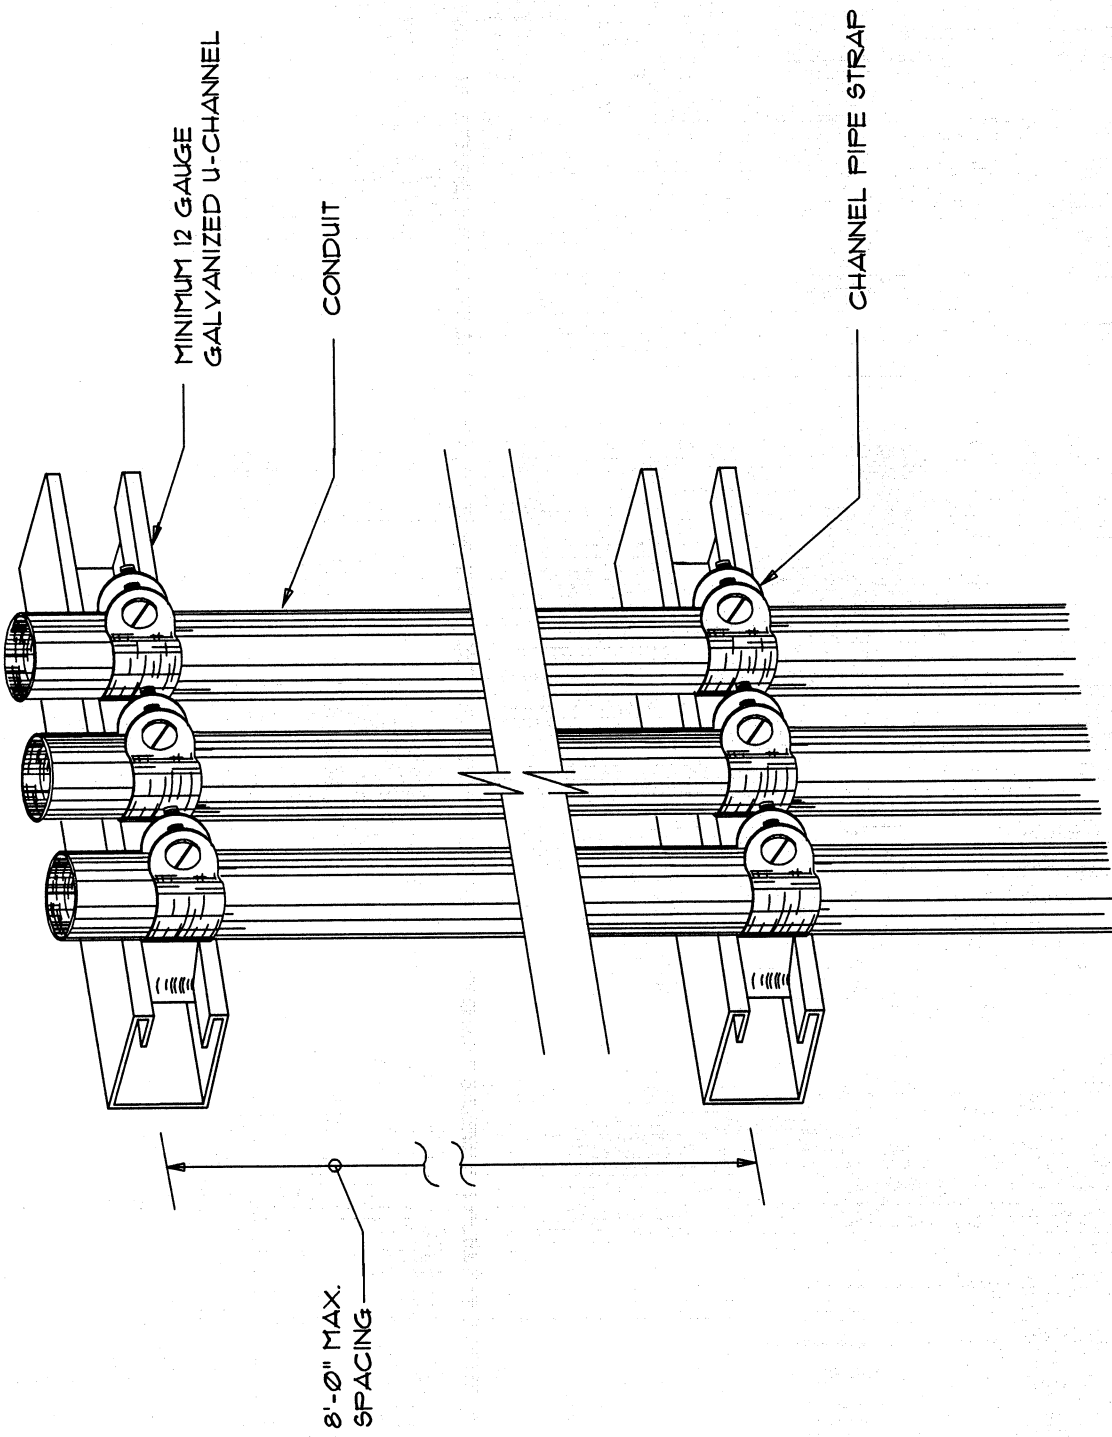


5 Isometric - Conduits Along Wall/Exposed
E02 NOT TO SCALE

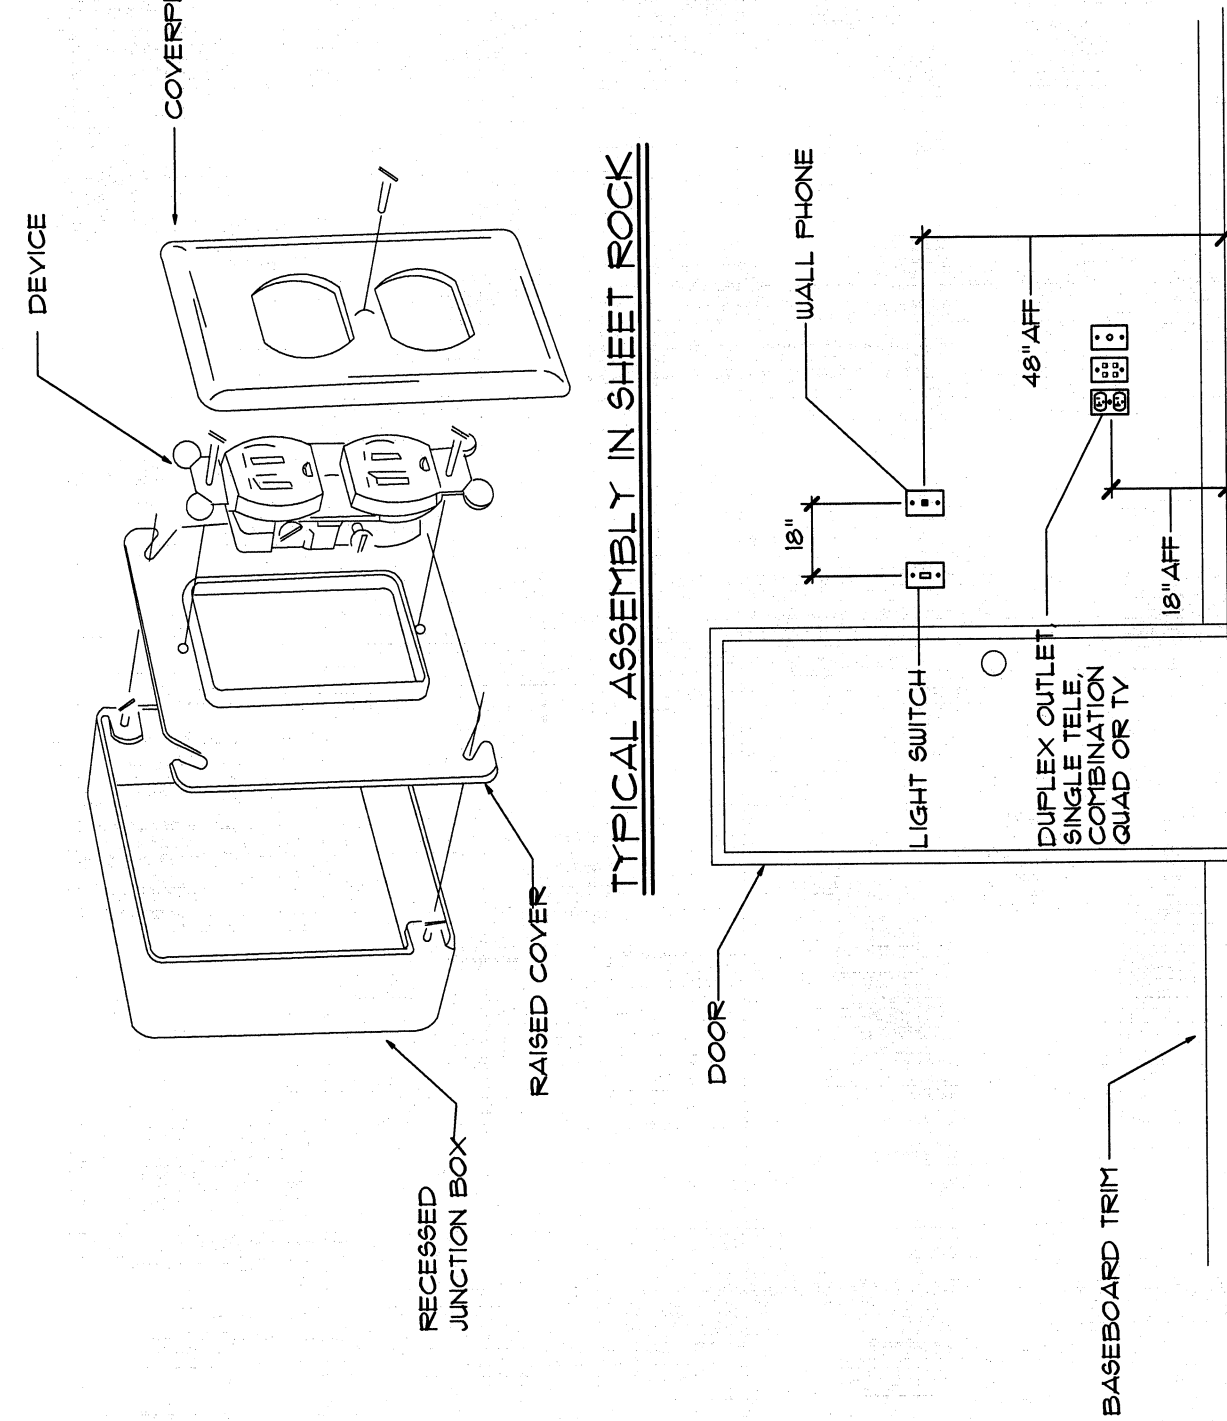


6 Elevation - Wall Mounted Devices
E02 NOT TO SCALE

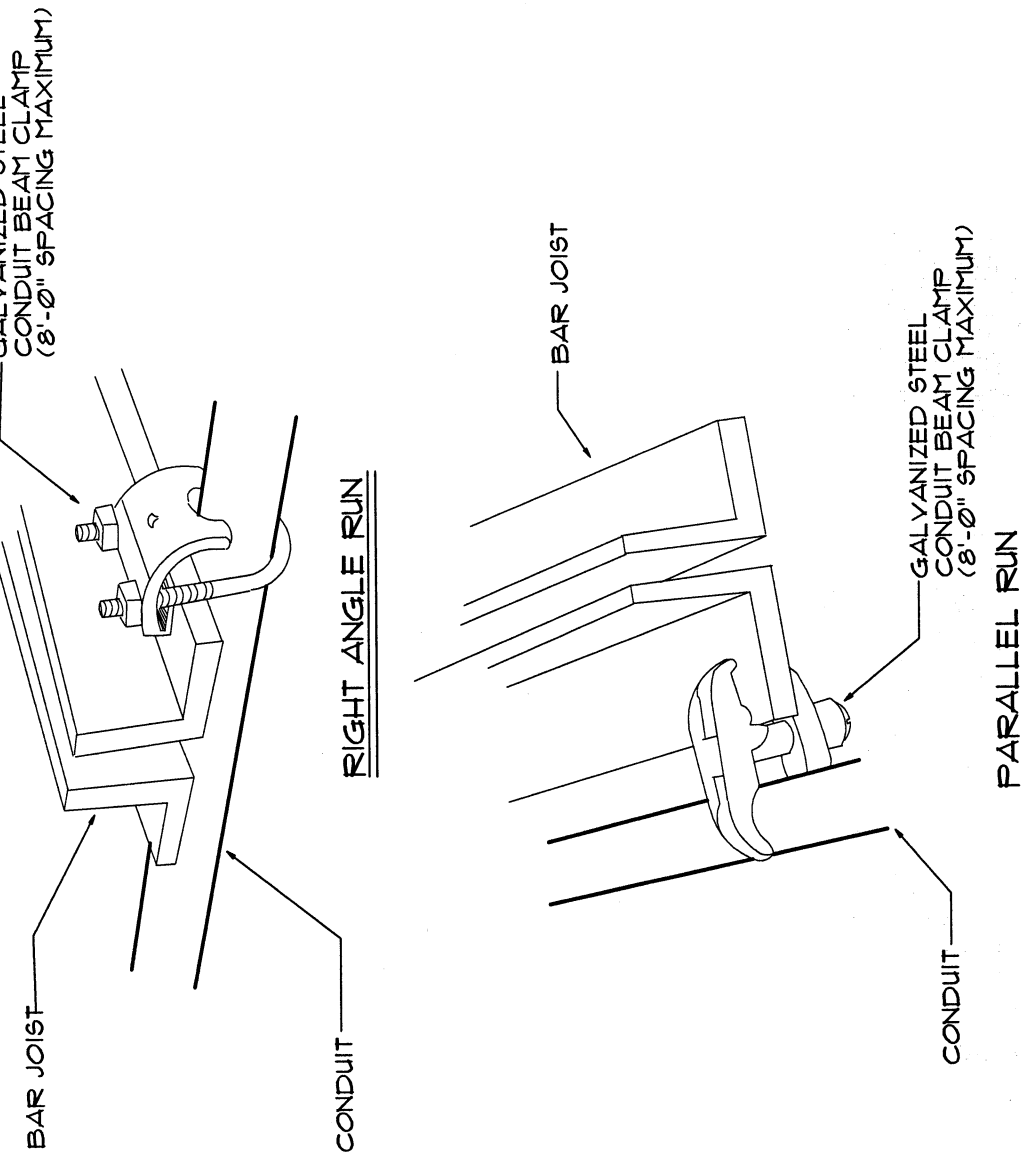

1 Isometric - Single Conduit From Roof Support
E02 NOT TO SCALE

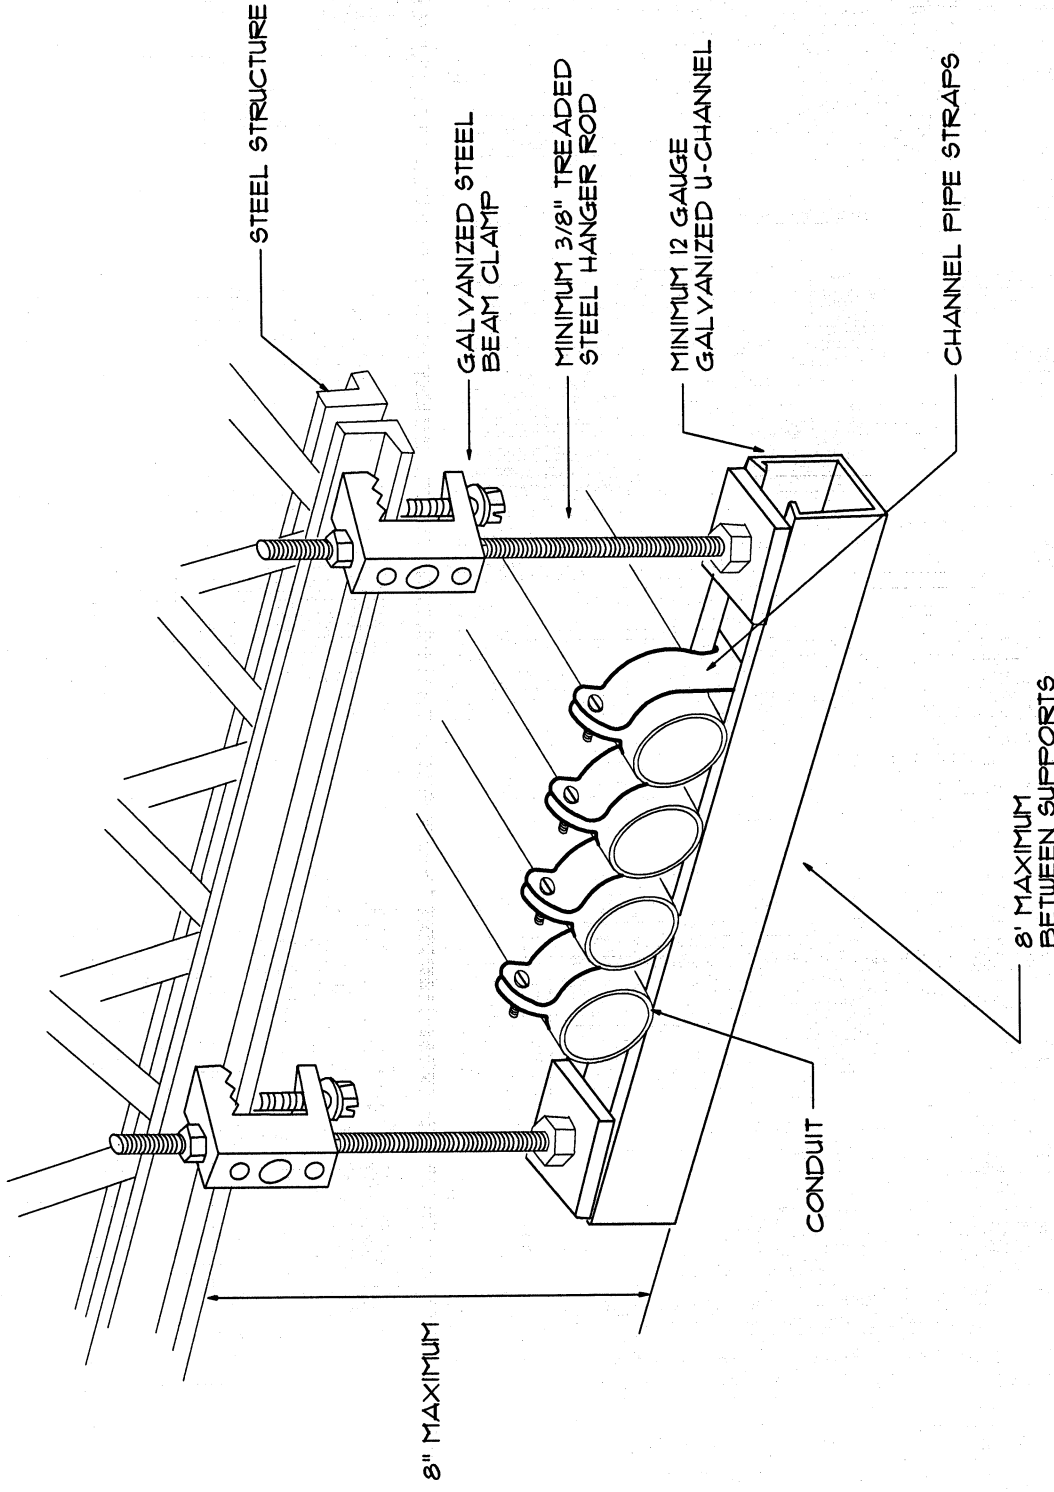

2 Isometric - Multiple Conduits From Roof Support
E02 NOT TO SCALE

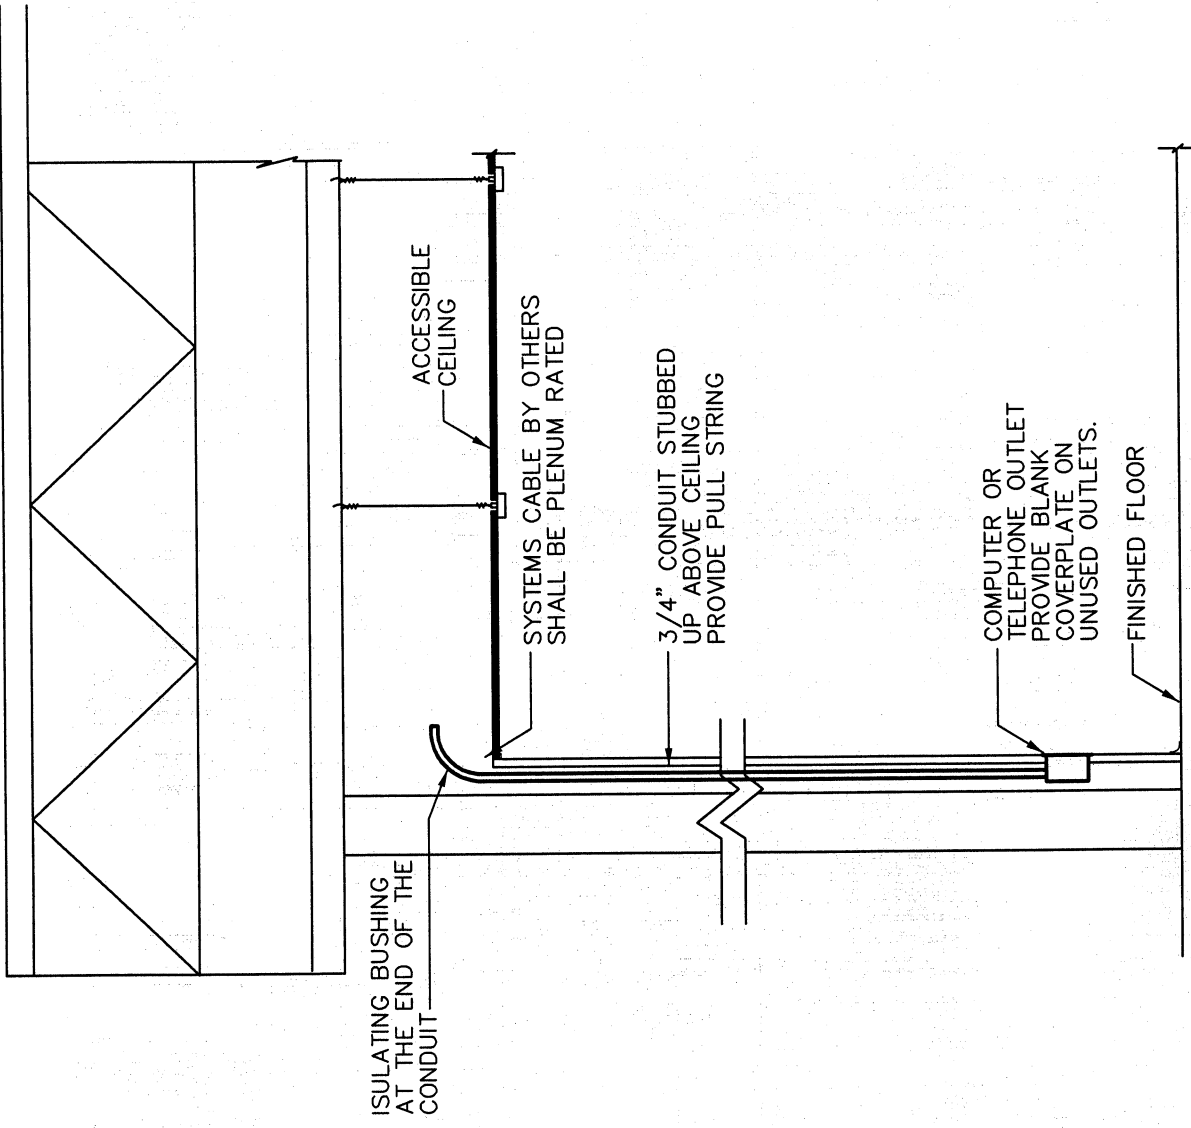

3 Detail - Conduit Stub-up
E02 NOT TO SCALE