




NEW JERSEY DEPARTMENT OF ENVIRONMENTAL PROTECTION

NJSTART BID NUMBER 17DPP00036

MSLA 1-D - LANDFILL

LANDFILL CLOSURE PROJECT

KEARNY TOWNSHIP, HUDSON COUNTY, NEW JERSEY

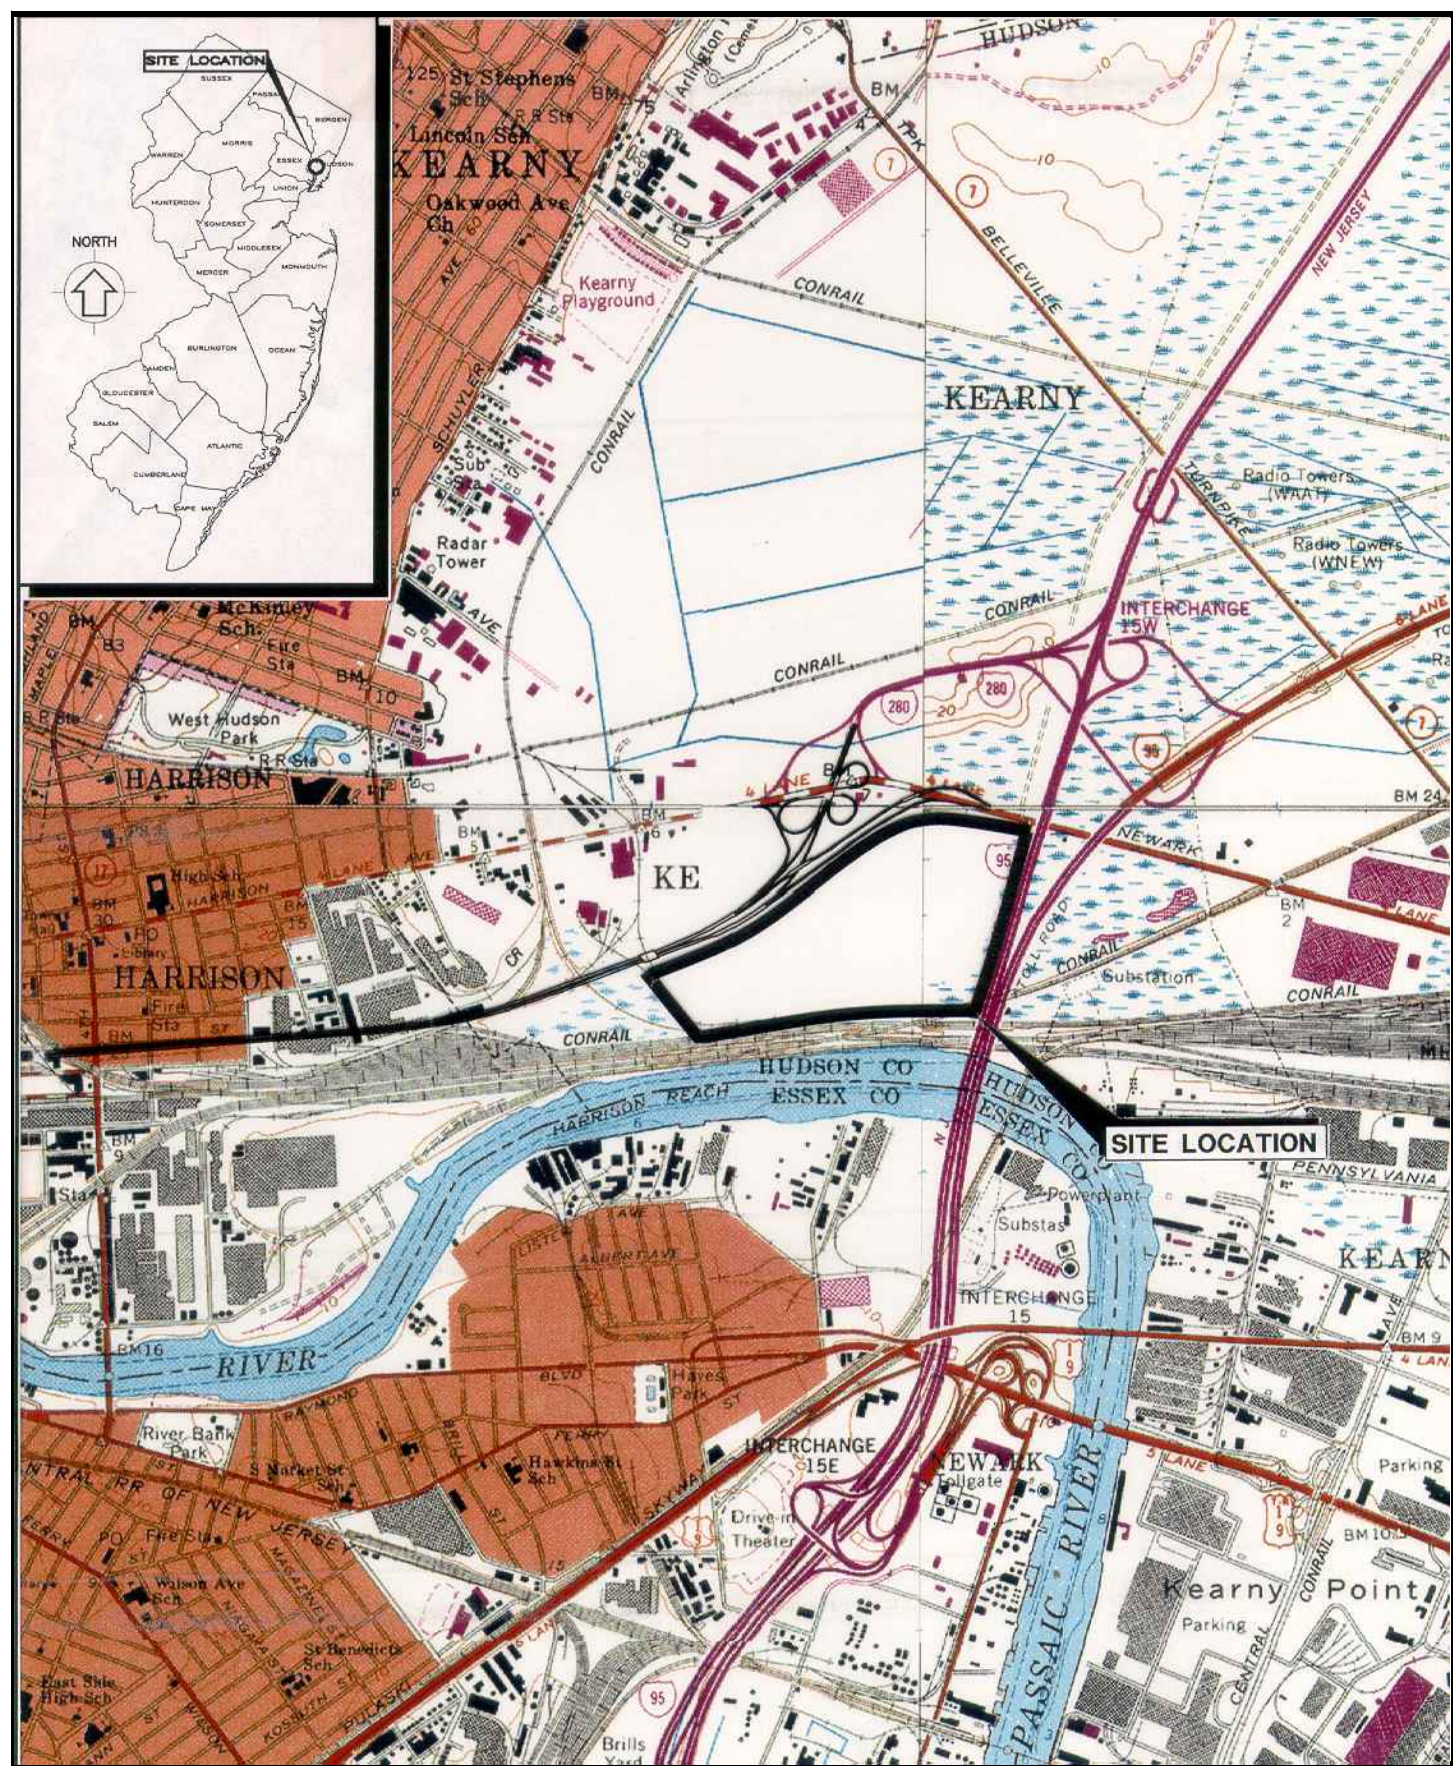

Source: U.S.G.S. Quadrangles Orange, Weehawken, Jersey City & Elizabeth N.J.

LOCATION PLAN
SCALE: 1"=2000'

C		
B		
A	9/14/12	ISSUED FOR CONSTRUCTION
No.	DATE	REVISION

CHRISTOPHER E. CORLISS

N.J. PROFESSIONAL ENGINEER
LIC. NO. 24GE044822
CERTIFICATE OF AUTHORIZATION
24GA27933700



NEW JERSEY DEPARTMENT OF ENVIRONMENTAL PROTECTION
MSLA 1-D LANDFILL KEARNY, NEW JERSEY
LANDFILL CLOSURE PROJECT

COVER SHEET



THE LOUIS BERGER GROUP, INC.
412 MOUNT KEMBLE AVE.
MORRISTOWN, NEW JERSEY 07962

DRAWN BY: YL
CHECKED BY: CC
APPROVED BY: CC

SCALE:
AS SHOWN

DATE:
SEPTEMBER 19, 2013

PROJECT NO.:
KT 323PO

SHEET NO.:
1 OF 78

THE LOUIS BERGER GROUP, INC., MORRISTOWN, NJ CADD FILE: \\Operations\032\Landfill Design\MSLA-1D\Design\Landfill Closure Design\100%_RFB_Submission_062016\FINAL RFB Drawings - June 20 20MSLA 1D - Cover Sheet.dwg Jun 21, 2016