

File: F:\PROJECTS_A-L\6625-Donner Memorial Restoration & Amphitheater\D-CAD\02_Sheets\dwg-6625-LD-General.dwg Date: September 27, 2024 - 3:54 pm

CALIFORNIA DEPARTMENT OF PARKS AND RECREATION
FACILITIES AND DEVELOPMENT DIVISION

DONNER MEMORIAL STATE PARK

PIONEER MONUMENT SITE IMPROVEMENT

CSFM # ##-#-####-##-##

The scope of work includes landscape improvements surrounding the existing Pioneer Monument at Donner Memorial State Park. The improvements include expansion of the existing walkway, an ADA-accessible loop trail, gathering areas, and installation of plant materials. The scope of work does not include the removal of any existing trees. Existing irrigation will be modified by contractor to improve functionality.

SCOPE OF WORK

1- ALL MATERIALS SHOWN OR NOTED ON THE PLANS ARE NEW UNLESS CALLED OUT OTHERWISE.

2- THE CONTRACTOR SHALL VISIT THE SITE AND VERIFY ALL EXISTING CONDITIONS SHOWN OR DIMENSIONED HERE. ANY DISCREPANCIES SHALL BE BROUGHT TO THE ATTENTION OF THE STATE REPRESENTATIVE FOR RESOLUTION BEFORE PROCEEDING WITH THAT PORTION OF THE WORK.

3- ALL WORK SHALL COMPLY WITH THE CURRENT EDITION OF THE FOLLOWING LISTED CODES, AND ALL OTHERS HAVING JURISDICTION OVER THE WORK.
TITLE 19, CCR, PUBLIC SAFETY, SFM REGULATIONS.
2022 CA ADMINISTRATIVE CODE TITLE 24, PT 1, CCR
2022 CA BUILDING CODE (CBC) 1 & 2, PT 2, TITLE 24, C.C.R.
2022 CA ELECTRICAL CODE (CEC) TITLE 24, PT 3.
2022 CA MECHANICAL CODE (CMC) TITLE 24, PT 4
2022 CA PLUMBING CODE (CPC) TITLE 24, PT 5.
2022 CA ENERGY CODE CCR TITLE 24, PT 6.
2022 CA GREEN BUILDING STANDARDS TITLE 24, PT 11.
2022 CA REFERENCED STANDARDS TITLE 24, PT 12.
2015 ADA STANDARD FOR ACCESSIBLE DESIGN.
2022 CALIFORNIA FIRE CODE, TITLE 24, PT 9.
THE SECRETARY OF THE INTERIOR'S STANDARDS FOR THE TREATMENT OF HISTORIC PROPERTIES.

4- CONDUCT ALL WORK IN ACCORDANCE WITH THE LATEST SAFETY RULES AND REGULATIONS OF ALL AUTHORITIES AND AGENCIES HAVING JURISDICTION OVER THE WORK.

5- ALL WORK SHALL BE IN ACCORDANCE WITH THE CONSTRUCTION DOCUMENTS. WHERE DETAILED INFORMATION OR CLARIFICATION IS REQUIRED, THE MATTER SHALL BE REFERRED TO THE STATE REPRESENTATIVE FOR WRITTEN RESOLUTION.

6- THE CONTRACTOR SHALL NOT SCALE THE DRAWINGS, BUT SHALL RELY ONLY ON THE WRITTEN DIMENSIONS GIVEN. IF A DISCREPANCY OCCURS OR NO DIMENSION IS GIVEN, THE CONTRACTOR SHALL NOTIFY THE STATE REPRESENTATIVE FOR WRITTEN CLARIFICATION BEFORE PROCEEDING WITH THAT PORTION OF THE WORK.

7. COMPLIANCE WITH ADA REGULATIONS FOR SLOPES STATED ON THE PLANS WILL BE VERIFIED BY THE STATE'S REPRESENTATIVE UTILIZING A 24 INCH DIGITAL LEVEL. THE 24 INCH DIGITAL LEVEL WILL BE SUPPLIED BY THE STATE AND WILL BE CALIBRATED BY THE STATE'S REPRESENTATIVE PRIOR TO THE TAKING OF ANY MEASUREMENTS. MEASUREMENTS WILL BE TAKEN IN MULTIPLE DIRECTIONS WITH THE 24" DIGITAL LEVEL TO VERIFY COMPLIANCE WITH SLOPES SPECIFIED ON THE PLANS. WORK THAT DOES NOT MEET THE REQUIREMENTS SHALL BE CONSIDERED NON-COMPLIANT AND WILL NOT BE ACCEPTED BY THE STATE. ANY AREA WHICH IS NON-COMPLIANT SHALL BE REMOVED AND REPLACED AT THE CONTRACTOR'S EXPENSE.

GENERAL NOTES

1. OCCUPANCY CLASSIFICATION AND USE

2. BUILDING CONSTRUCTION TYPE

3. NUMBER OF STORIES

4. ACTUAL BUILDING HEIGHT

5. BUILDING AREA IN SQUARE FEET

6. AREA OF PROJECT IN SQUARE FEET

7. SEPERATED OR NON-SEPERATED USE

8. ALLOWABLE AREA PER C.B.C.

9. AREA INCREASES

10. HEIGHT INCREASES

11. FIRE SPRINKLERS

TYPE: (WET, DRY, PRE-ACTION OR DELUGE)

12. FIRE ALARM

TYPE: (MANUAL, AUTOMATIC, ETC)

13. OTHER FIRE PROTECTION SYSTEMS, IF ANY

14. SMOKE CONTROL SYSTEM

15. OCCUPANT LOAD FOR ENTIRE BUILDING

AND EACH FLOOR

16. YEAR BUILDING WAS CONSTRUCTED

17. IN A HIGH FIRE HAZARD SEVERITY ZONE?

X

XX

1

XX FT

XXX

XXX SQ FT

X

XXX SQ FT

NONE

NONE

YES/NO

YES/NO

YES/NO

XX

XXXX

YES/NO

A

A1

SECTION NUMBER

SHEET NUMBER

1

A1

DETAIL NUMBER

SHEET NUMBER

1

REVISION

NUMBER

X" - X"

DIMENSION LINE

CENTER LINE

X" - X"

DIMENSION LINE

FACE OF MATERIAL

SYMBOLS LEGEND

AASHTO

AMERICAN ASSOCIATION OF STATE HIGHWAY AND TRANSPORTATION OFFICIALS

AB

AGGREGATE BASE

APPROX.

APPROXIMATELY

CBC

CALIFORNIA BUILDING CODE

COMP

COMPACTION

CONC

CONCRETE

CONT

CONTINUOUS

DIA

DIAMETER

E

EXISTING

EA

EACH

FL

FLOWLINE

FT

FOOT

GB

GRADE BREAK

ID

INNER DIAMETER

IN

INCH

INC

INCORPORATED

LB

POUND

LBS

POUNDS

LG

LONG

MAX

MAXIMUM

NOM

NOMINAL

OC

ON CENTER

PCC

PORTLAND CEMENT CONCRETE

PED

PEDESTRIAN

PSF

POUNDS PER SQUARE FOOT

REL

RELATIVE

S

STRUCTURAL

S/N

SERIAL NUMBER

SF

SQUARE FEET

SFM

SEWER FORCE MAIN

SPEC

SPECIFICATIONS

SS

SANITARY SEWER

T

TELEPHONE

TYP

TYPICAL

W/

WITH

N

S

VICINITY MAP

N

S

LOCATION MAP

SHEET INDEX

PAGE	SHEET TITLE	SHEET
1	COVER SHEET	L0-00
2	HARDSCAPE REFERENCE PLAN	L0-01
3	SOFTSCAPE REFERENCE PLAN	L0-02
4	GENERAL INFORMATION	L0-04
5	SITE MATERIALS AND LAYOUT	L3-01
6	SITE DETAILS	L7-01
7	SITE DETAILS	L7-02
8	SITE DETAILS	L7-03
9	TREE PLANTING PLAN	L8-01
10	SHRUB PLANTING PLAN	L9-01
11	PLANTING DETAILS	L11-01
12	PLANTING DETAILS	L11-02

SHEET INDEX

DESIGNWORKSHOP

Landscape Architecture • Land Planning • Urban Design • Tourism Planning

PO Box 5666 • 128 Market Street, Suite 3E • Stateline, NV 89449-5666 • 775-588-5929

STATE OF CALIFORNIA
DEPARTMENT OF PARKS AND RECREATION
FACILITIES AND DEVELOPMENT DIVISION
NORTHERN SERVICE CENTER
ONE CAPITOL MALL, SUITE 410
SACRAMENTO, CA 95814

PREPARED BY

DEFERRED SUBMITTALS

PIONEER MONUMENT
DONNER MEMORIAL STATE PARK
12593 DONNER PASS RD
TRUCKEE, CA 96161

SITE ADDRESS

LOCAL FIRE AUTHORITY APPROVAL

LOCAL FIRE AUTHORITY APPROVAL

SEVEN M NO. 3900

Signature
September 30, 2024

Reviewed Date
September 27, 2024

Date

SEVEN M NO. 3900

STATE OF CALIFORNIA

DPR ACCESS COMPLIANCE REVIEW
ACCESSIBILITY SECTION

CERTIFICATION # 25-001

Reviewed by *Michael M. Natividad* Date 1.13.25

CASpr873

ACCESSIBILITY COMPLIANCE AND STATE FIRE MARSHAL
SIGNED ORIGINALS ARE ON FILE AT THE DEPARTMENT OF
PARKS AND RECREATION, NORTHERN SERVICE CENTER

DESIGNED: Design Workshop

DRAWN: EC

CHECKED: SUPERVISOR

DATE: ####

REVISIONS

DATE

DONNER MEMORIAL STATE PARK

PIONEER MONUMENT SITE IMPROVEMENT

COVER SHEET

XXXX


SHEET NO.

L0-00

001 OF 12

PROJECT MILESTONE: 50% XX/XX/XXXX

V1

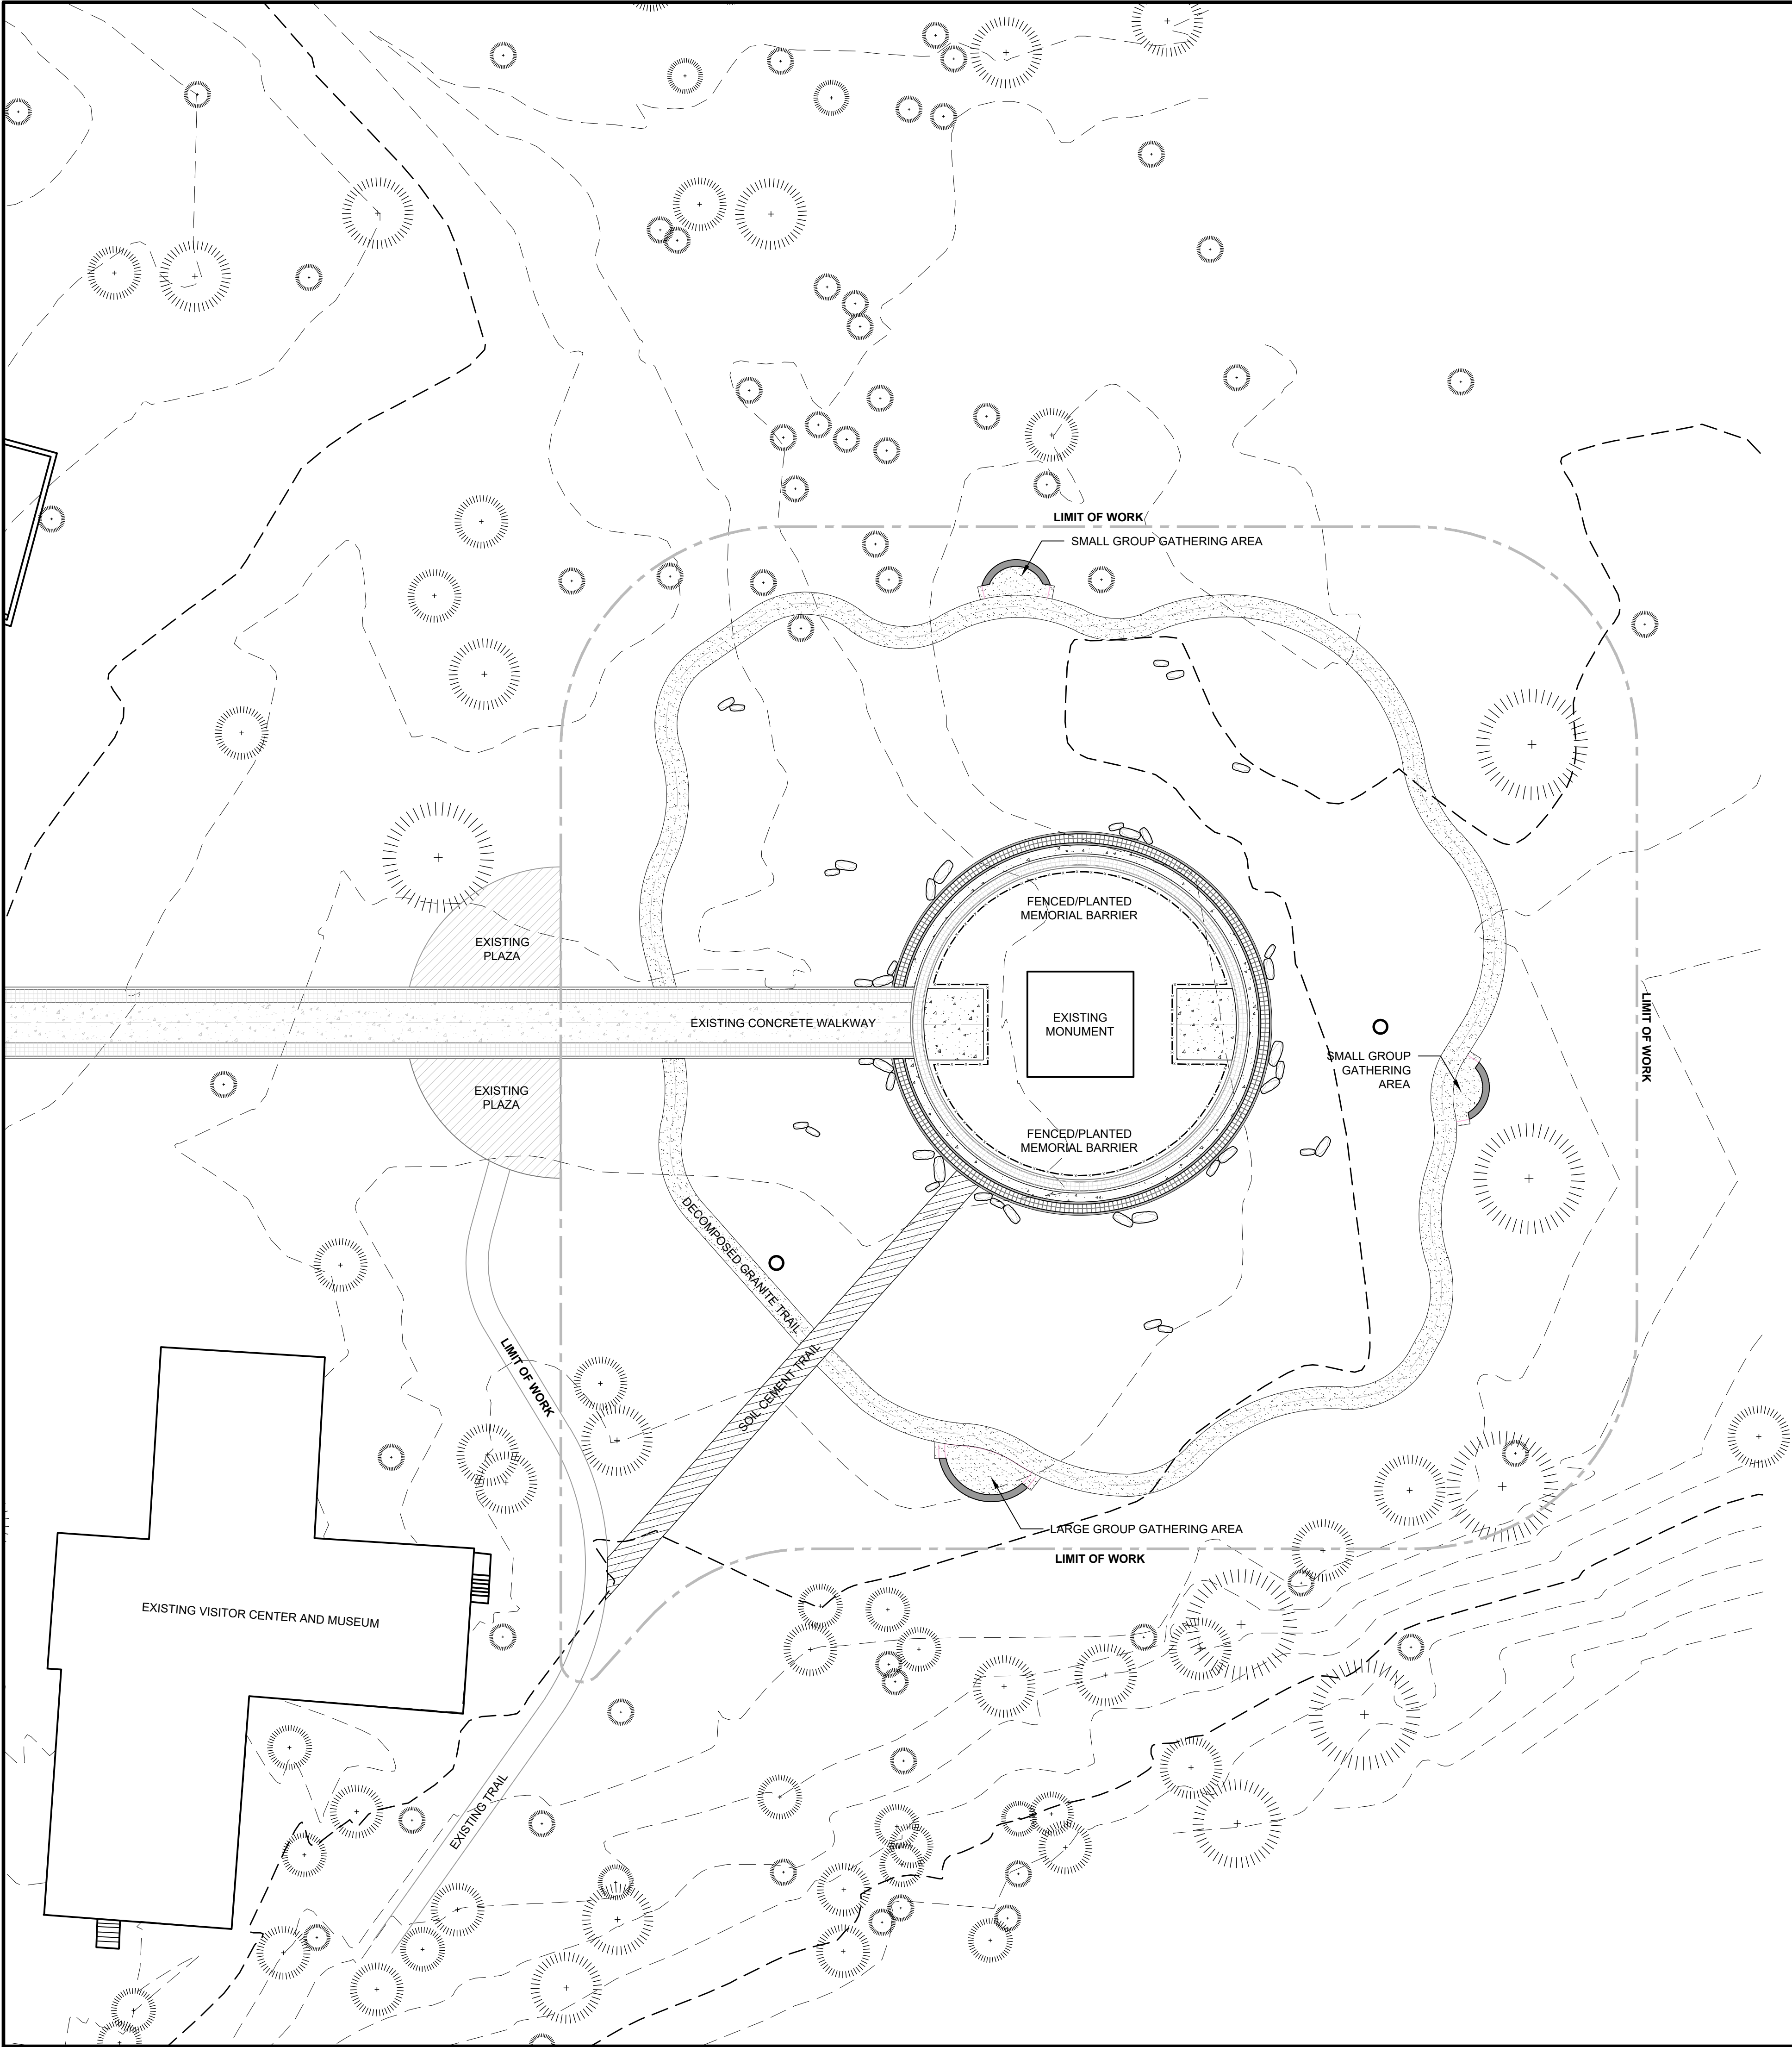

SITE KEYNOTES:		DETAIL / SHEET	RELATED DETAILS	SPEC. SECTION
1.0	PAVEMENTS, RAMPS, CURBS			
1.1	CIP Concrete Paving	1 / L7-01		
1.2	Paver Over Slab	2 / L7-01		
1.3	Decomposed Granite Paving	3 / L7-01		
1.4	Soil Cement Paving	4 / L7-01		
1.5	Concrete Band	5 / L7-01		
2.0	JOINTING			
2.1	Expansion Joint	6 / L7-01		
2.2	Control Joint	7 / L7-01		
2.3	Stone Paver Mortar Joint	8 / L7-01		
2.4	Seat Wall to Paving Joint	9 / L7-01		
4.0	SITE WALLS/ EMBANKMENTS			
4.1	Stone Seat Wall	1 / L7-02	2-3 / L7-02	
6.0	RAILINGS, BARRIERS, FENCING			
6.1	Rope Barrier	1 / L7-03		
9.0	PLANTING AND LANDSCAPE			
Refer to Tree Planting and Shrub and Groundcover Series Drawings				



FACILITIES AND
DEVELOPMENT DIVISION



DPR ACCESS COMPLIANCE REVIEW
ACCESSIBILITY SECTION
CERTIFICATION # 25-001
Reviewed by *Michael Noll* Date 1.13.25
CASP#873
ACCESSIBILITY COMPLIANCE AND STATE FIRE MARSHAL
SIGNED ORIGINALS ARE ON FILE AT THE DEPARTMENT OF
PARKS AND RECREATION, NORTHERN SERVICE CENTER

DESIGNED: Design Workshop
DRAWN: EC
CHECKED: SUPERVISOR
DATE: ####


△	REVISIONS	DATE


DONNER MEMORIAL STATE PARK
PIONEER MONUMENT SITE IMPROVEMENT
HARDSCAPE REFERENCE PLAN

XXXX

SHEET NO.
L0-01

002 OF 12

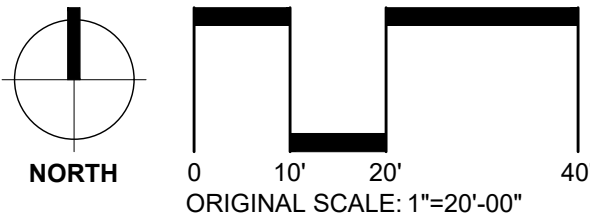

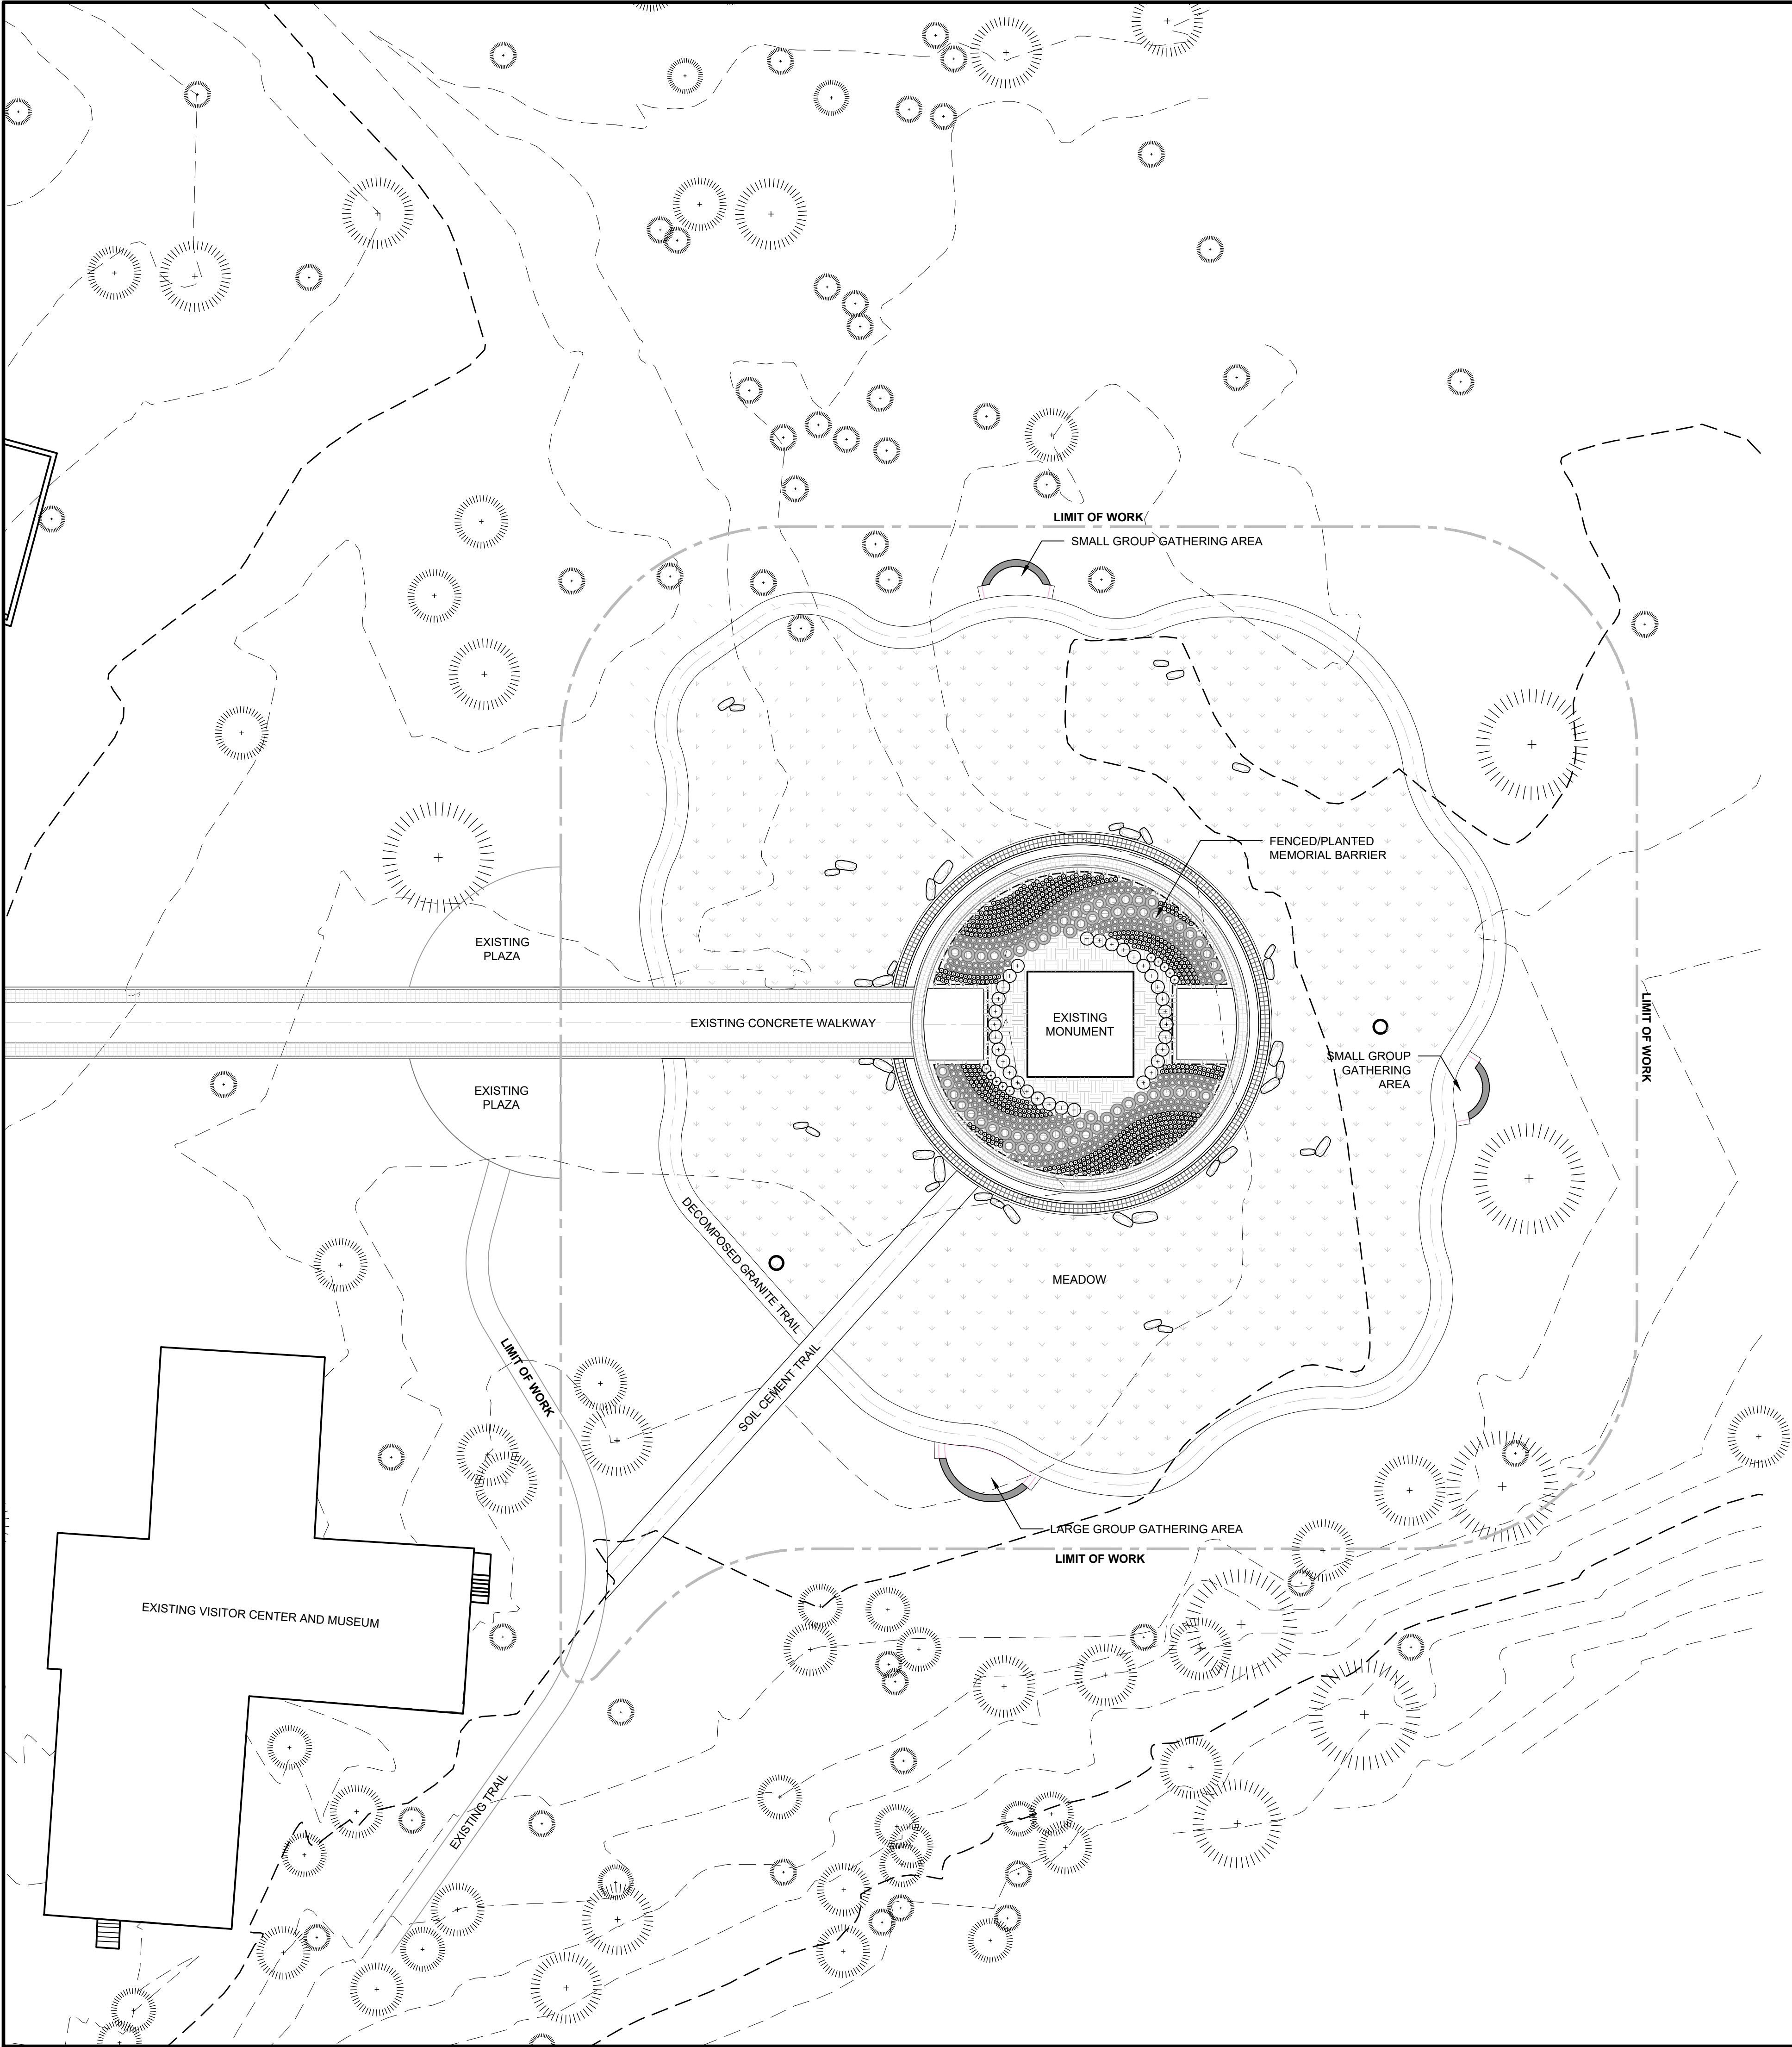

SITE KEYNOTES:		DETAIL / SHEET	RELATED DETAILS	SPEC. SECTION
1.0	PAVEMENTS, RAMPS, CURBS			
1.1	CIP Concrete Paving	1 / L7-01		
1.2	Paver Over Slab	2 / L7-01		
1.3	Decomposed Granite Paving	3 / L7-01		
1.4	Soil Cement Paving	4 / L7-01		
1.5	Concrete Band	5 / L7-01		
2.0	JOINTING			
2.1	Expansion Joint	6 / L7-01		
2.2	Control Joint	7 / L7-01		
2.3	Stone Paver Mortar Joint	8 / L7-01		
2.4	Seat Wall to Paving Joint	9 / L7-01		
4.0	SITE WALLS/ EMBANKMENTS			
4.1	Stone Seat Wall	1 / L7-02	2-3 / L7-02	
6.0	RAILINGS, BARRIERS, FENCING			
6.1	Rope Barrier	1 / L7-03		
9.0	PLANTING AND LANDSCAPE			
Refer to Tree Planting and Shrub and Groundcover Series Drawings				



FACILITIES AND
DEVELOPMENT DIVISION



DPR ACCESS COMPLIANCE REVIEW	
ACCESSIBILITY SECTION	
CERTIFICATION #	25-001
Reviewed by	<i>Michael R. Noll</i>
CASpr#	873
Date	1.13.25
ACCESSIBILITY COMPLIANCE AND STATE FIRE MARSHAL SIGNED ORIGINALS ARE ON FILE AT THE DEPARTMENT OF PARKS AND RECREATION, NORTHERN SERVICE CENTER	

DESIGNED:	Design Workshop
DRAWN:	EC
CHECKED:	SUPERVISOR
DATE:	####


REVISIONS	DATE

DONNER MEMORIAL STATE PARK
PIONEER MONUMENT SITE IMPROVEMENT
SOFTSCAPE REFERENCE PLAN

XXXX

SHEET NO.
L0-02

003 OF 12

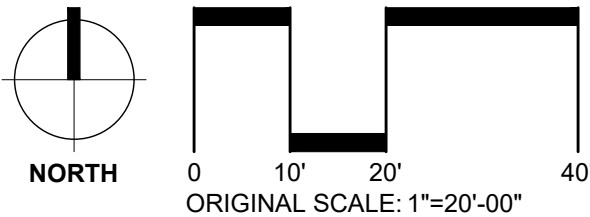

GENERAL NOTES

- California State Parks prepared the survey for this project. It has been reformatted for use in and for preparation of these documents. Contractor shall obtain officially signed copy from California State Parks and become familiar with it, the existing conditions and site context prior to construction. All discrepancies should be brought to the attention of the Landscape Architect for immediate resolution. Landscape Architect is not responsible for errors or omissions associated with preparation or documentation of survey.
- Design Workshop has utilized the Owner furnished existing conditions survey and coordinated with design team consultants, product manufacturers, suppliers, fabricators, and contractors as necessary to prepare the documents herein, should contractors identify any conflicts, errors, omissions, or concerns with any of the proposed systems he shall submit a Request for Information (RFI) before construction for clarification or direction. No change orders or amendments will be considered if this process is not followed.
- Contractor is responsible for determining means and methods for construction. These drawings may indicate a limit of proposed improvements, limits of site demolition, etc. for delineation of expected extents of disturbance, however, final impact shall be determined in the field. Should limits of disturbance exceed boundaries defined in drawings, Contractor shall contact Landscape Architect for resolution.
- Contractor is responsible for repairing all work disturbed by construction outside of limit lines defined on drawings or through his/her means and methods and General Conditions to a condition acceptable to the owner at no additional cost.
- Contractor is responsible for protecting all existing conditions, improvements, utilities, etc. to remain. Any damages shall be repaired to a condition acceptable to the owner at no additional cost.
- Contractor is responsible for maintaining a complete up-to-date set of Drawings and Specifications at the construction site and ensuring the documents are readily available for review by the Landscape Architect and governing agency.
- The Drawings and Specifications are complementary to one another and implied to correspond with one another. Any discrepancies should be brought to the attention of the Landscape Architect for immediate resolution.
- Contact the local underground utility service locator for utility locates and identification prior to commencing work and maintain in field throughout construction unless indicated or directed otherwise.
- Verify plant protection, stormwater pollution protection plan (SWPPP), existing improvement to remain, and Contractor site control measures are in place prior to commencing with construction. Do not proceed with construction if not in compliance and maintained throughout. Coordinate with Owner's Representative and authorities having jurisdiction as required.
- Hardscape and pathways to be graded in the field by contractor and relevelled and approved by California State Parks. Hardscape and pathways not to exceed 5% running slope or 2% cross slope. All paved areas must comply with California Building Code Chapter 11B, California State Parks Accessibility Guidelines, and Americans with Disabilities Act Standards for Accessible Design.

PLANT PROTECTION AND REMOVAL NOTES

- Plants shall remain unless designated for removal and shall be protected as indicated. No disturbance is allowed within the dripline of the plants unless indicated or approved otherwise. Protect plants within the plant protection zone as indicated.
- Maintain plant protection fencing throughout construction unless approved otherwise.
- Plants encountered that are not shown on the drawings shall be brought to the attention of the Landscape Architect.
- Remove demolished materials and legally dispose of offsite unless indicated otherwise. Disposal by burning and/or burying on-site is prohibited unless approved otherwise.
- Prune roots and limbs/branches only as directed by Landscape Architect unless indicated otherwise.
- The location of existing utilities as shown on the plans may vary in relation to actual existing conditions. Additional utilities not shown on the drawings may exist. Verify in the field the data shown and bring any discrepancies to the attention of the Landscape Architect before starting work.


SITE LAYOUT NOTES

- Layout and dimensions provided on Drawings are based on a Traditional Dimensioning System.
- Verify utility locates, plant protection and stormwater pollution protection plan (SWPPP) measures are in place prior to commencing construction. Do not proceed with construction if not in compliance and maintained throughout.
- Layout and verify dimensions prior to construction. Field stake all proposed improvements for review and approval by Landscape Architect unless indicated otherwise. Bring discrepancies to the attention of the Landscape Architect for final direction. Landscape Architect reserves right to make field adjustments and layout decisions in field as necessary at no additional cost to owner.
- Request inspection of field staking by Landscape Architect a minimum of 24 hours in advance of performing any work unless indicated otherwise.
- Written dimensions take precedence over scale. Bring discrepancies to the attention of the Landscape Architect for final direction.
- Where dimensions are called as "equal," space referenced items equally, measured to their center lines.
- Measurements are to face of building, wall or the fixed site improvement. Dimensions to center lines is indicated.
- Provide expansion joints where concrete flatwork meets vertical structures such as walls, curbs, steps and building elements unless indicated or approved otherwise.


LANDSCAPE PLANTING NOTES

- Verify locations of pertinent site improvements installed under other sections. If any part of this plan cannot be followed due to site conditions, contact Landscape Architect for instructions prior to commencing work.
- Exact locations of plant materials shall be approved by the Landscape Architect in the field prior to installation. Stake or otherwise layout all proposed planting for review. Landscape Architect reserves the right to adjust plants to exact location in field.
- Verify plant counts and square footages. Quantities are provided as Owner information only. If quantities on plant list differ from graphic indications, then graphics shall prevail. If graphics are inconclusive contact Landscape Architect for clarification.
- Perform excavation in vicinity of underground utilities and existing tree/plant driplines with care and if necessary, by hand. The Contractor bears full responsibility for this work and disruption or damage to utilities and existing trees/plants shall be repaired or replaced immediately at no expense to the Owner.
- Trees/plants shall bear same relation to finished grade as it bore to existing in place of growth. However, at no point shall it be less than 1 inch above adjacent finish grade.
- Trees shall be planted a minimum of 4 feet from edge of pavement, except as approved by Landscape Architect.
- Shrubs shall be planted a minimum of 12 inches from edge of pavement, except as approved by Landscape Architect.
- All other plants (perennials, grasses, groundcover, annuals) shall be planted a minimum of 12 inches from face of building and a minimum of 6 inches from edge of pavement, except as approved by Landscape Architect.
- Provide matching forms and sizes for plant materials within each species and size designated on the drawings.
- Prune newly planted trees only as directed by Landscape Architect.
- Finish grades of planting areas and lawns shall be flush and meet smoothly and evenly with adjacent paving, providing positive drainage. Shovel V-cut edges shall be provided at planting area transitions to adjacent pavement as indicated to allow for mulch installation.
- Provide specified edging as divider between planting beds and lawn areas. If not edging indicated provide shovel v-cut edge.


PLANT PROTECTION AND REMOVAL LEGEND

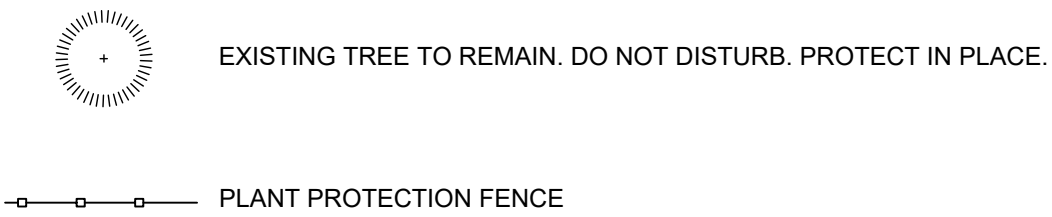


SITE MATERIALS LEGEND

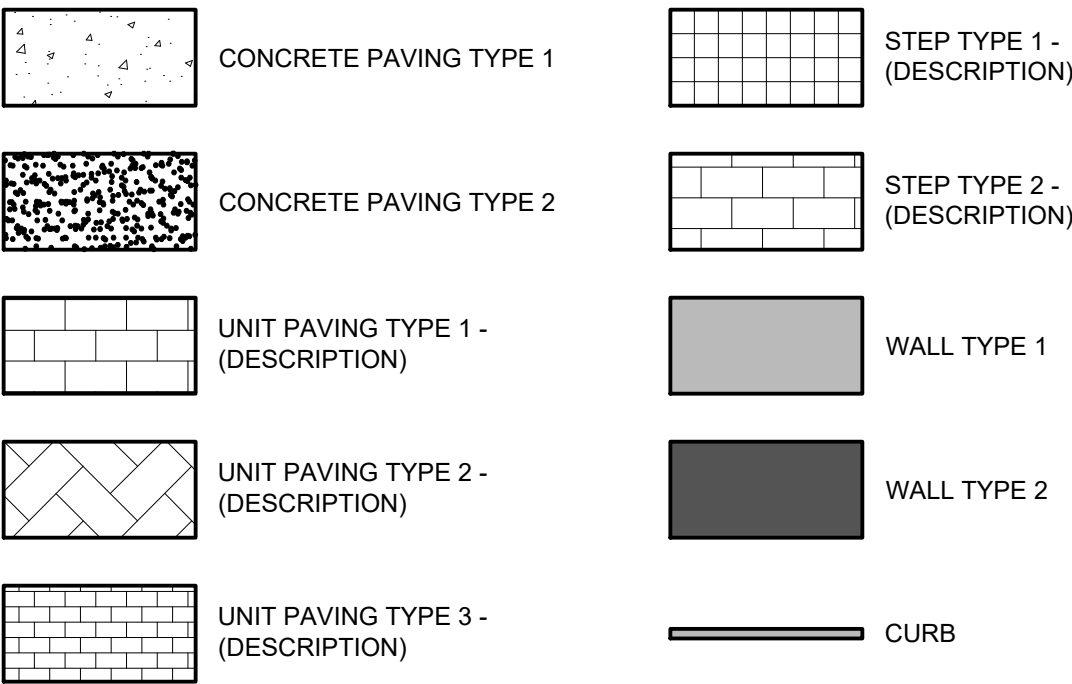


BOULDER LEGEND

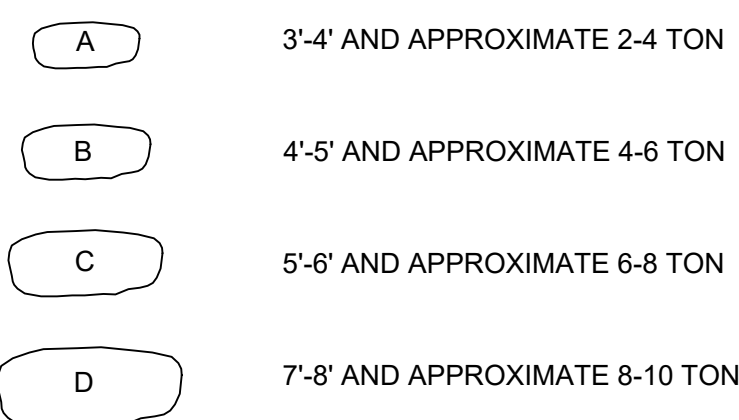

TREE PLANTING LEGEND

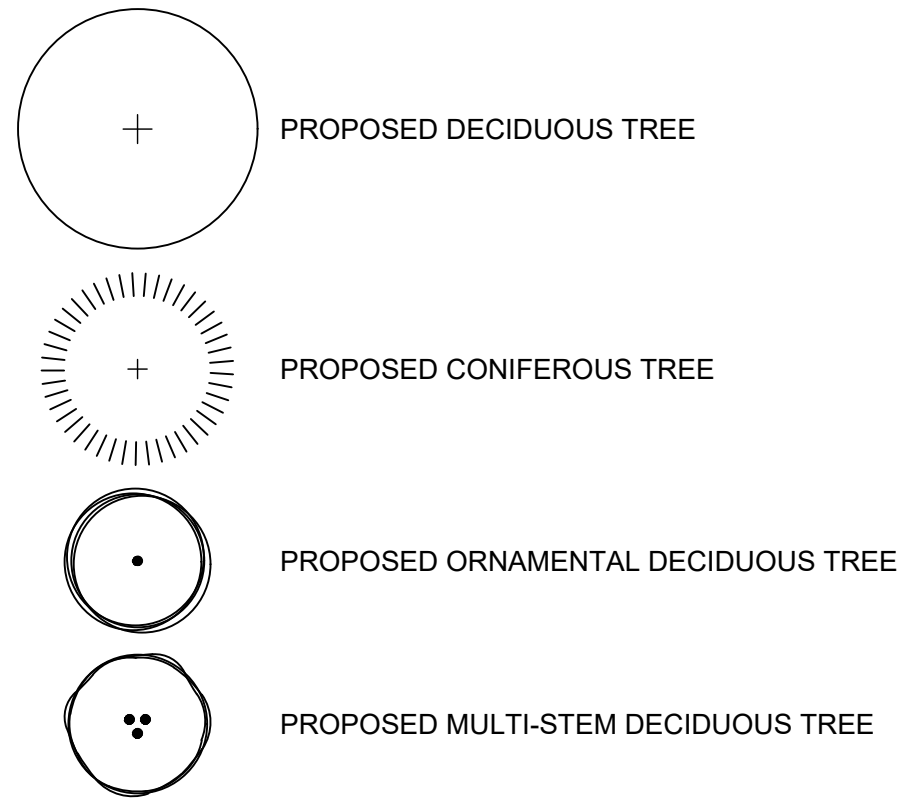

SHRUB PLANTING LEGEND

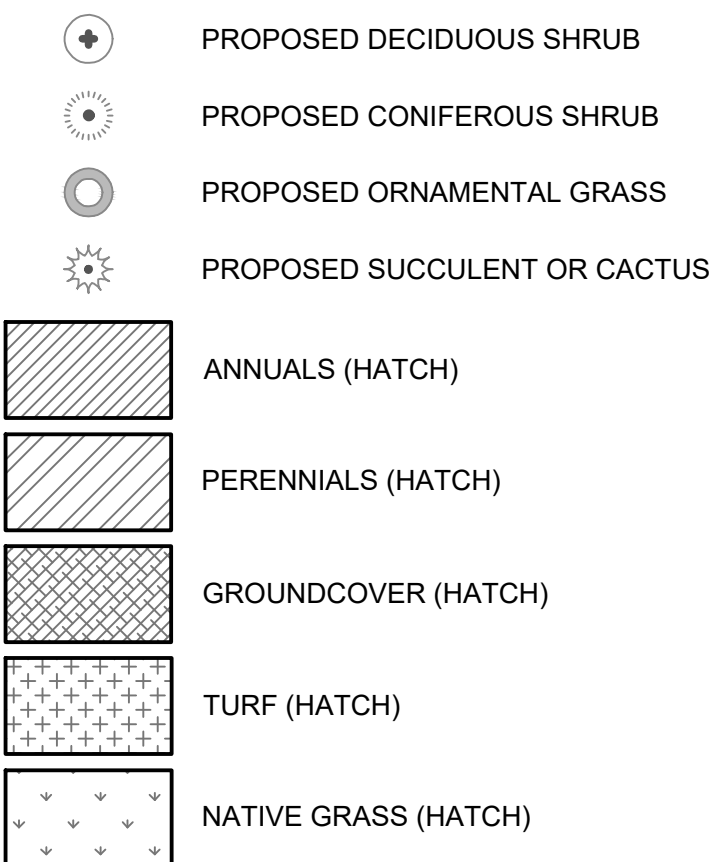


PLANT LIST

CODE	QTY	BOTANICAL NAME	COMMON NAME	TYPE	SPACING	SIZE
TREES						
PT	27	Populus tremuloides	Quaking Aspen	B&B	As Shown	10' Ht.
SHRUBS						
AA	134	Antennaria dimorpha	Low Pussytoes	4" Pot.	12" o.c.	
ES	10	Eriogonum wrightii subcaposum	Wright's Buckwheat	3 Gal.	24" o.c.	
LA	302	Lupinus argenteus	Silvery Lupine	1 Gal.	12" o.c.	
PS	224	Penstemon speciosus	Showy Penstemon	1 Gal.	12" o.c.	
SR	33	Symphoricarpos rotundifolius	Roundleaf Snowberry	3 Gal.	36" o.c.	
ORNAMENTAL GRASSES						
DT	64	Deschampsia cespitosa	Tufted Hair Grass	3 Gal.	36" o.c.	
HB	250	Hordeum brachyantherum	Meadow Barley	3 Gal.	18" o.c.	

SITE CONSTRUCTION MOCK-UPS


MOCK UP DETAILS
This is shown as its own sheet however can be provided on a General Information Sheet if there is room on a sheet. Add additional sheet(s) if necessary.

SAMPLE KEYNOTE DRAWING CALLOUT:

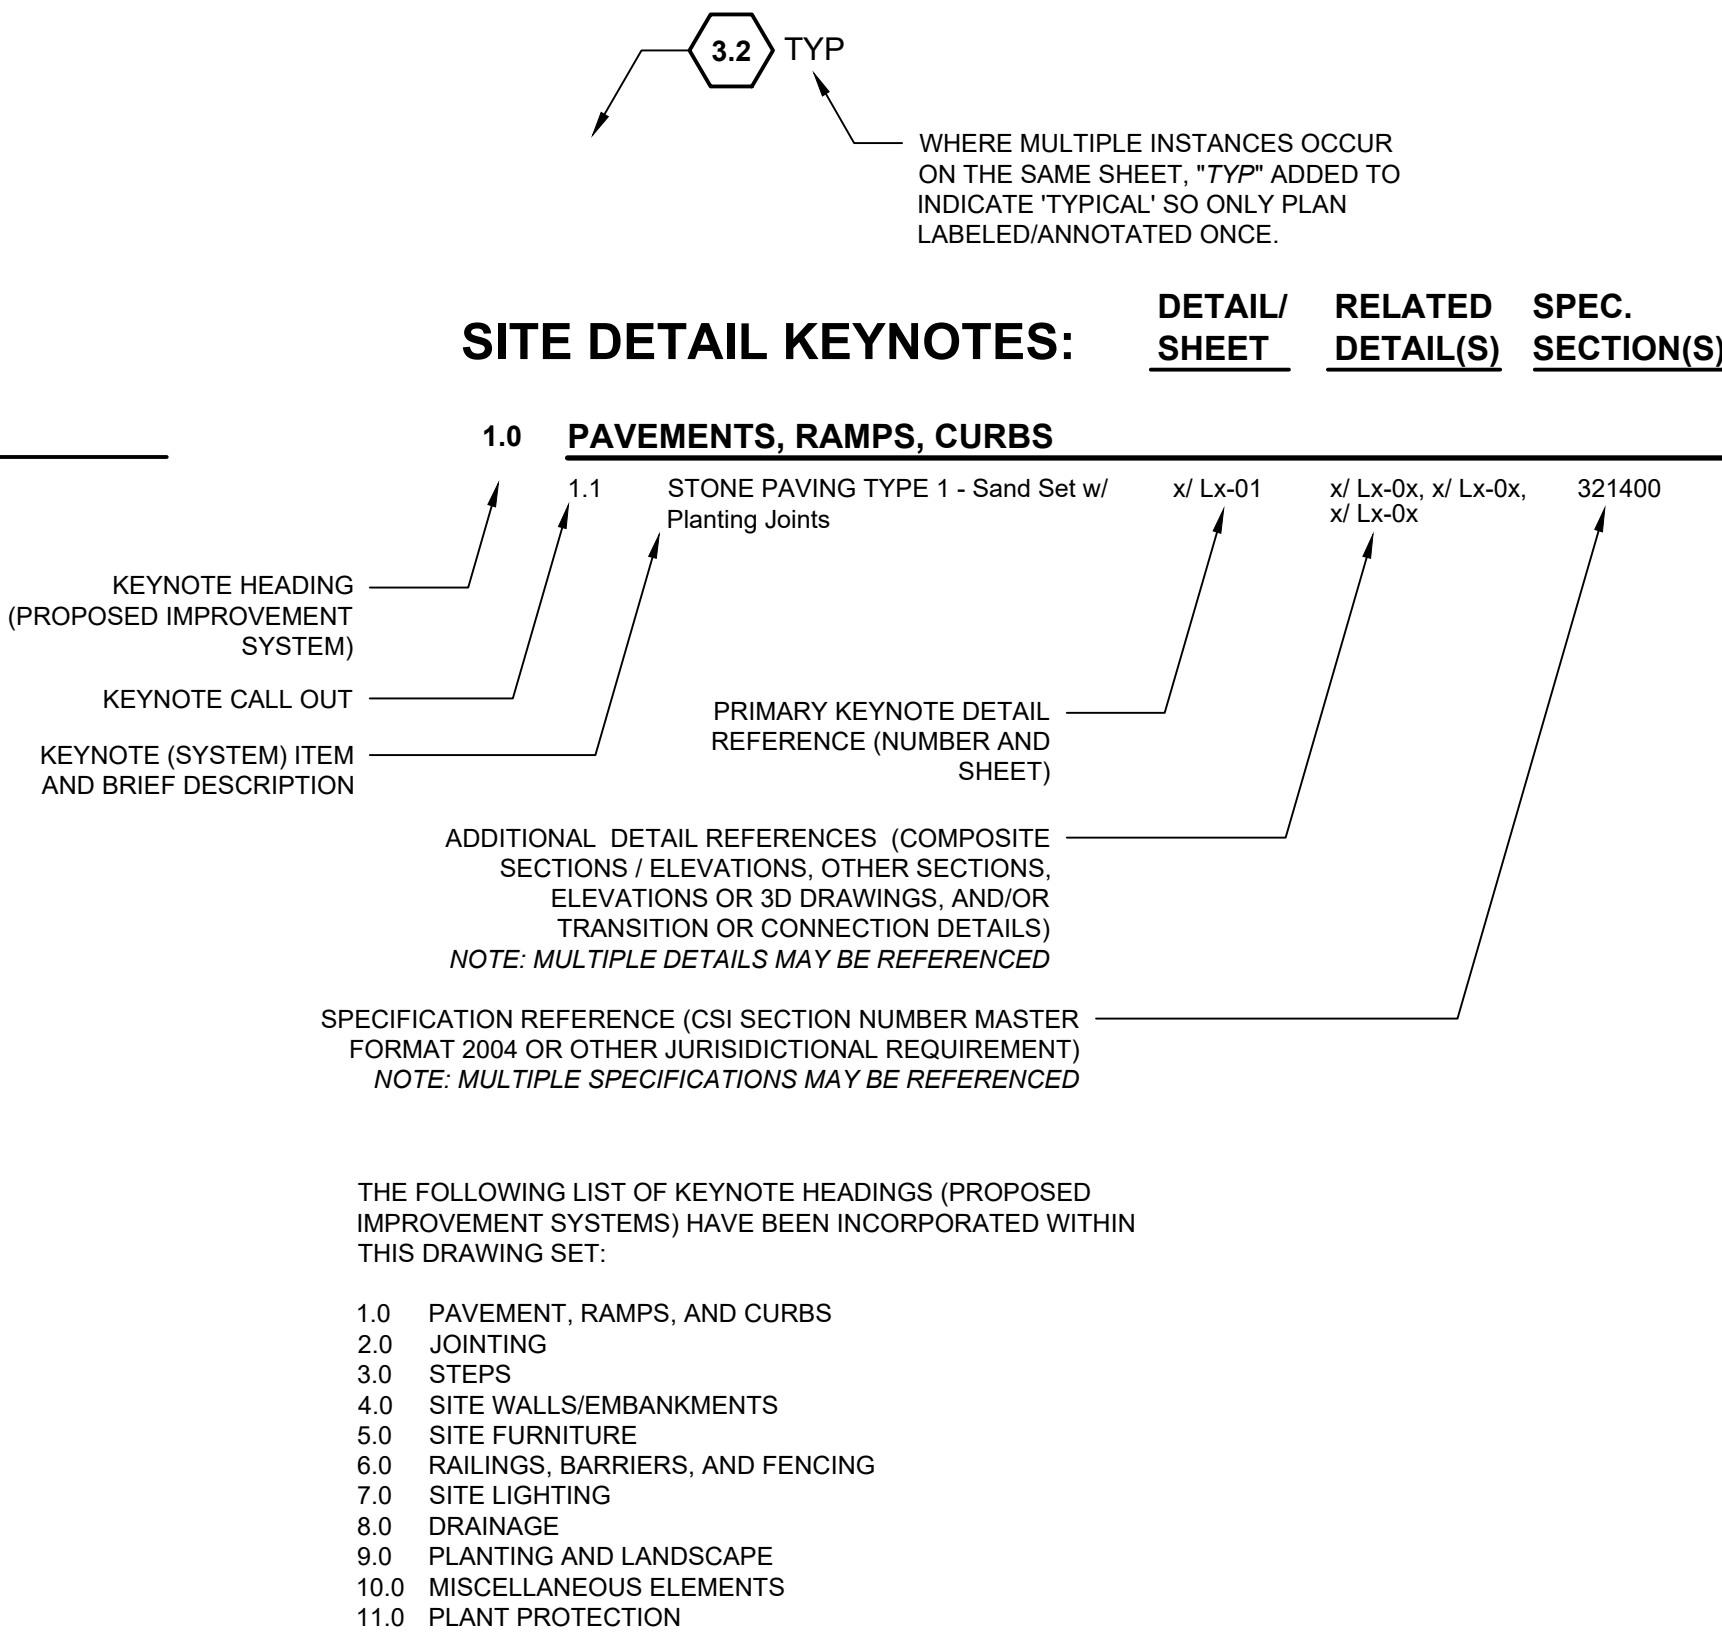


NOTE: IF A KEYNOTE HEADING IS NOT INCORPORATED IN PROJECT, A "NOT USED AT THIS TIME" REFERENCE HAS BEEN PROVIDED.

SAMPLE REFERENCE NOTE DRAWING CALLOUT:

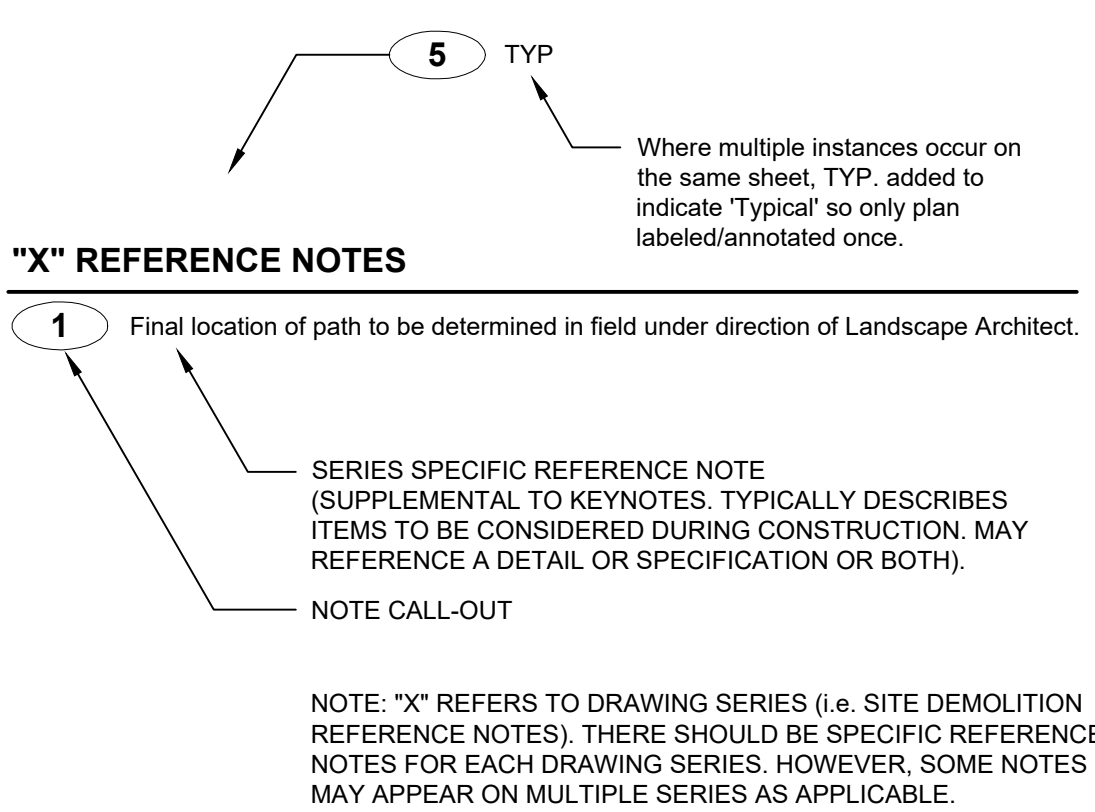

SAMPLE PLANT IDENTIFICATION CALLOUT:

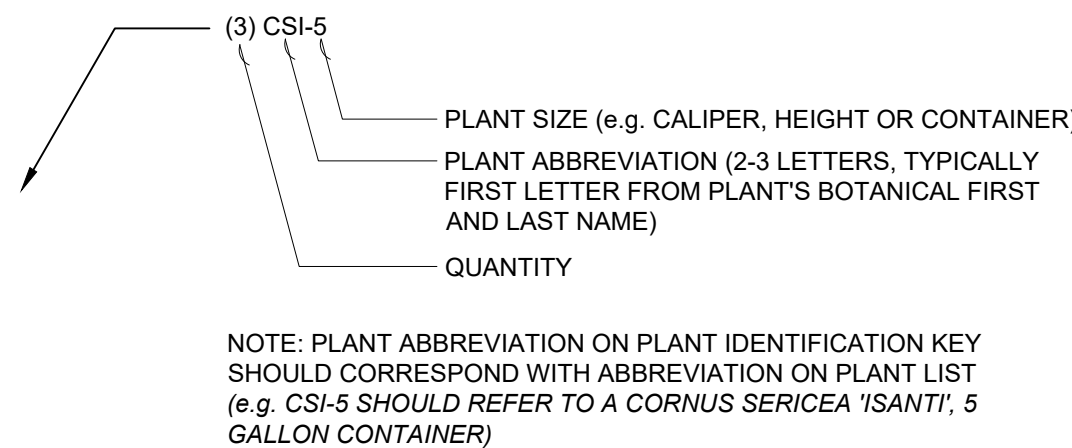

FACILITIES AND
DEVELOPMENT DIVISION



DPR ACCESS COMPLIANCE REVIEW	
ACCESSIBILITY SECTION	
CERTIFICATION #	25-001
Reviewed by	Signature: [Signature] Date: 1.13.25
CASp#	873
ACCESSIBILITY COMPLIANCE AND STATE FIRE MARSHAL SIGNED ORIGINALS ARE ON FILE AT THE DEPARTMENT OF PARKS AND RECREATION, NORTHERN SERVICE CENTER	

DESIGNED:	Design Workshop
DRAWN:	EC
CHECKED:	SUPERVISOR
DATE:	####


REVISIONS	DATE

DONNER MEMORIAL STATE PARK
PIONEER MONUMENT SITE IMPROVEMENT
GENERAL INFORMATION

XXXX

SHEET NO.
L0-04

004 OF 12

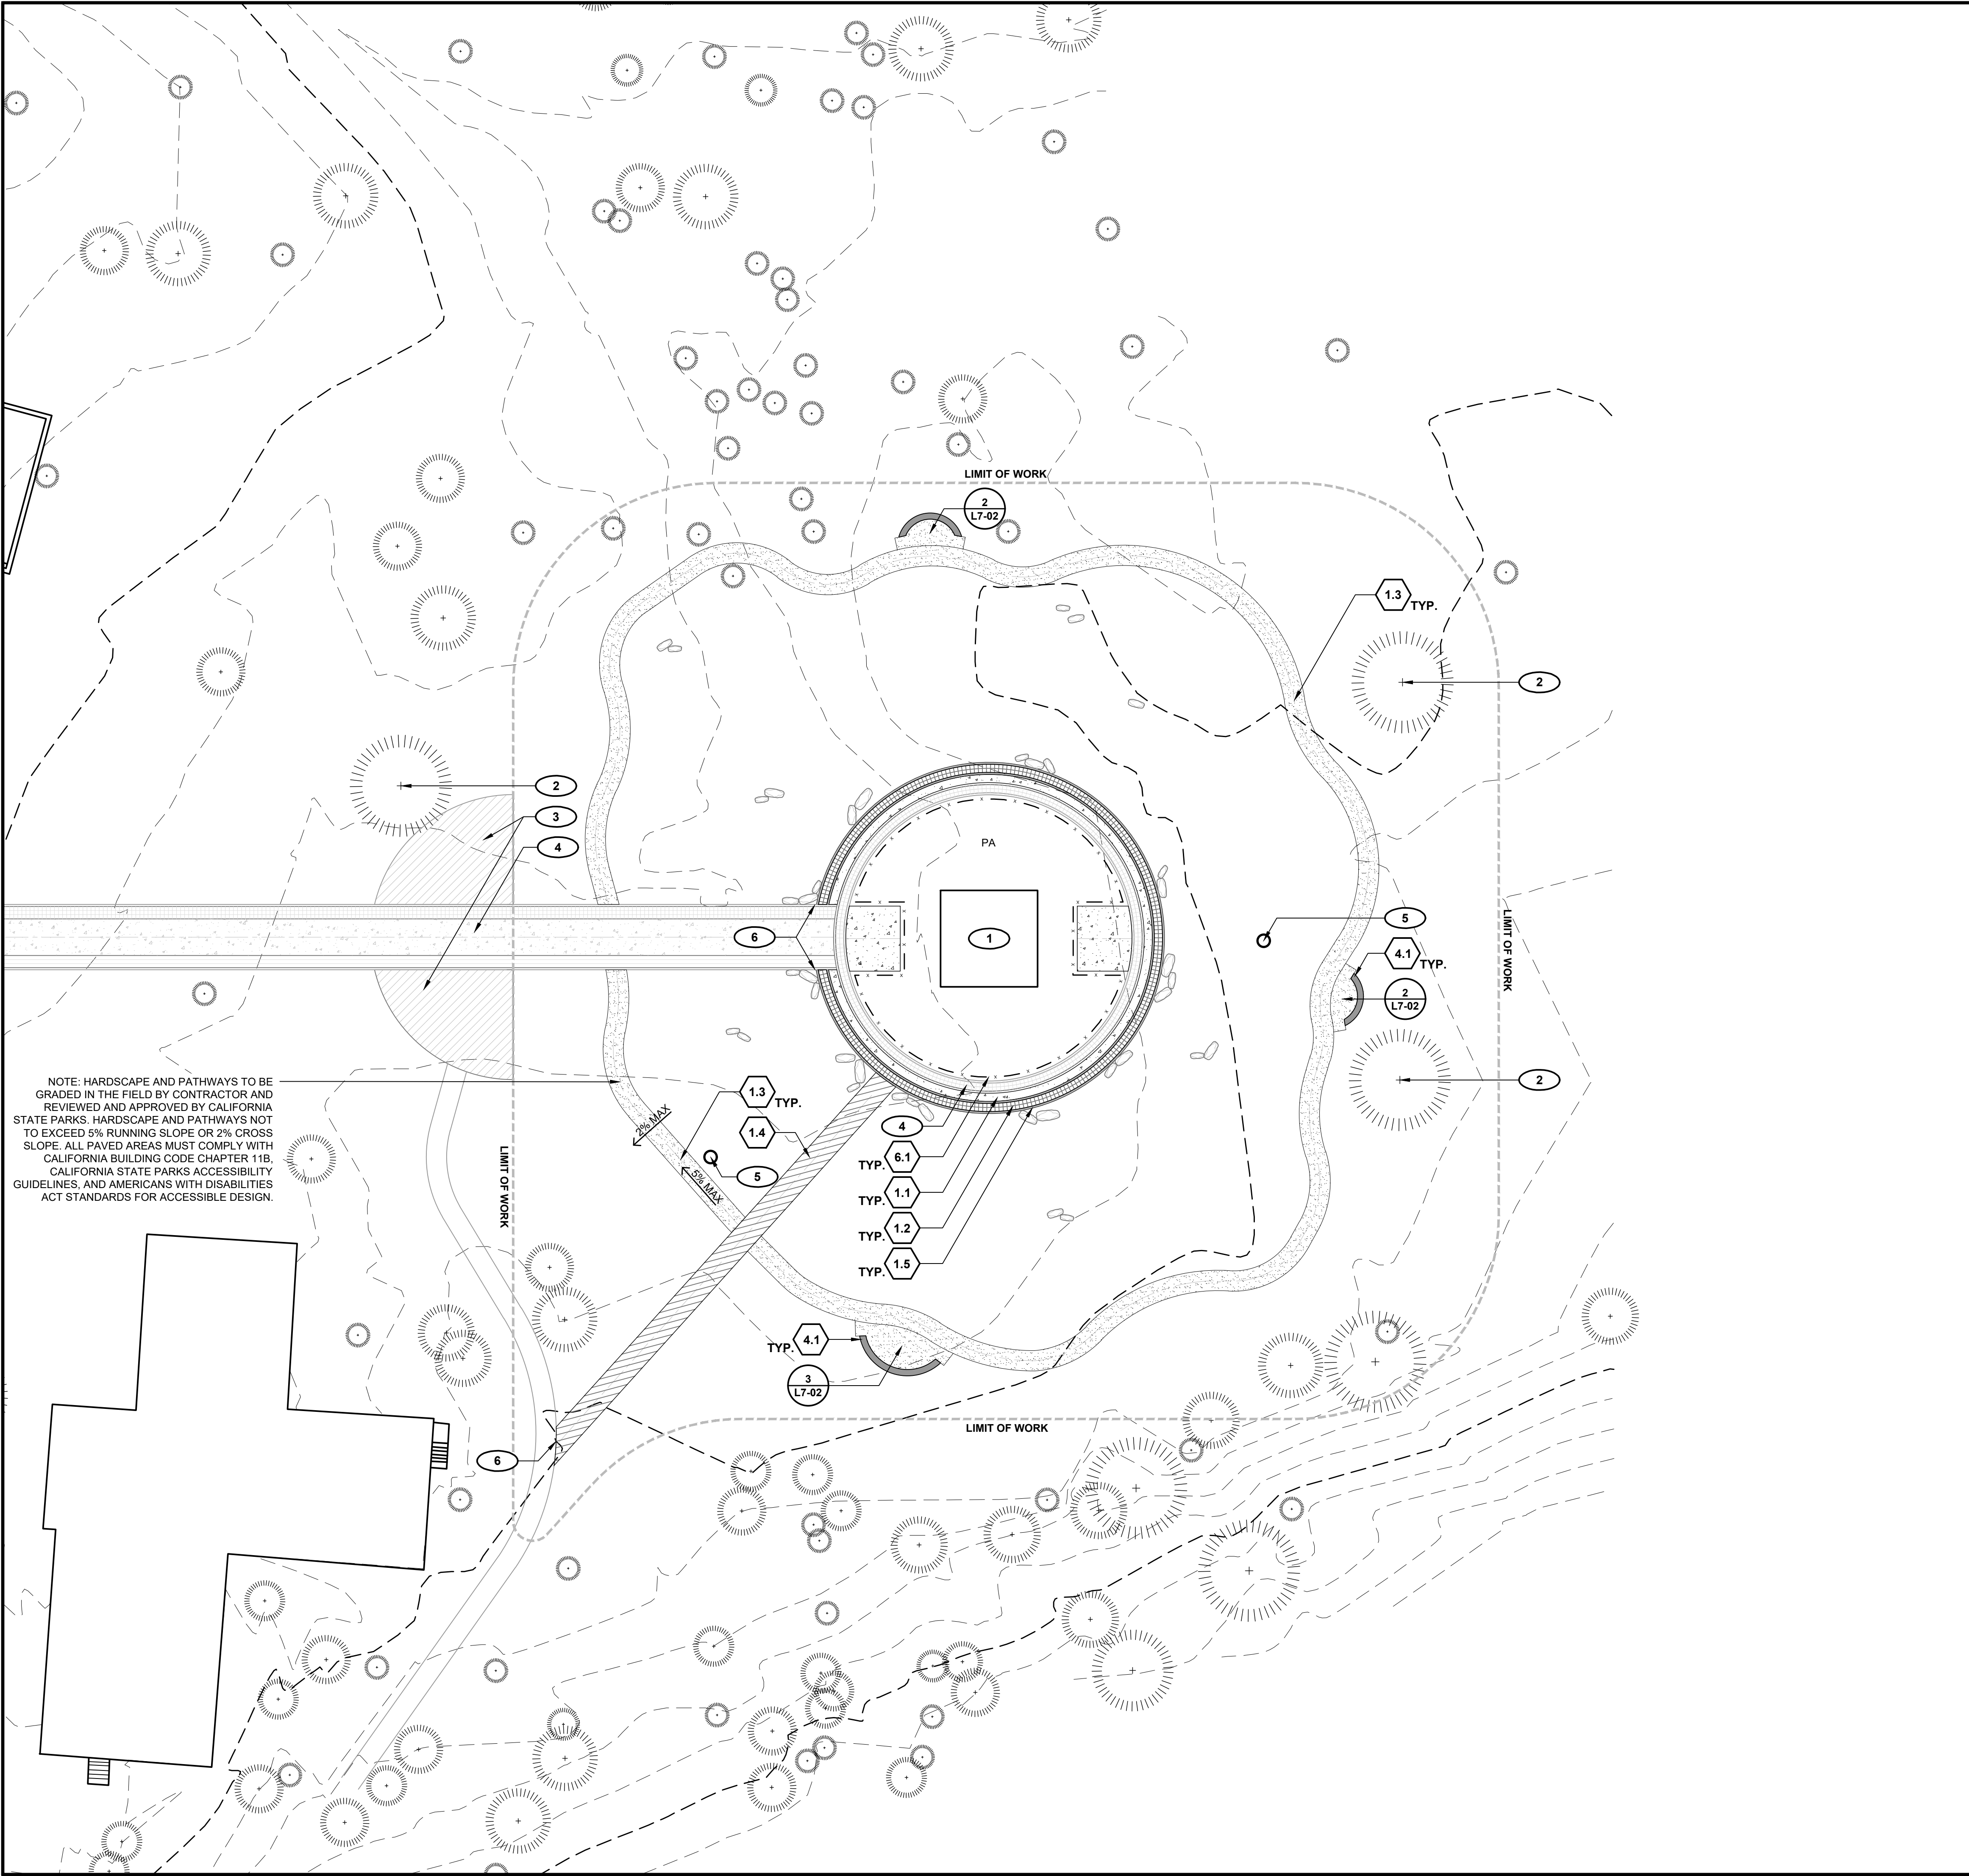

SITE KEYNOTES:		
DETAIL / SHEET	RELATED DETAILS	SPEC. SECTION
1.0 PAVEMENTS, RAMPS, CURBS		
1.1	CIP Concrete Paving	1 / L7-01
1.2	Paver Over Slab	2 / L7-01
1.3	Decomposed Granite Paving	3 / L7-01
1.4	Soil Cement Paving	4 / L7-01
1.5	Concrete Band	5 / L7-01
2.0 JOINTING		
2.1	Expansion Joint	6 / L7-01
2.2	Control Joint	7 / L7-01
2.3	Stone Paver Mortar Joint	8 / L7-01
2.4	Seat Wall to Paving Joint	9 / L7-01
4.0 SITE WALLS/ EMBANKMENTS		
4.1	Stone Seat Wall	1 / L7-02 2-3 / L7-02
6.0 RAILINGS, BARRIERS, FENCING		
6.1	Rope Barrier	1 / L7-03
9.0 PLANTING AND LANDSCAPE		
Refer to Tree Planting and Shrub and Groundcover Series Drawings		

- SITE MATERIAL AND LAYOUT REFERENCE NOTES**
- 1 EXISTING MONUMENT TO REMAIN. PROTECT IN PLACE.
 - 2 ALL EXISTING TREES TO REMAIN. PROTECT IN PLACE. SEE L8-01.
 - 3 EXISTING PLAZA TO REMAIN. PROTECT PAVING, WALLS, BOULDERS, AND OTHER FEATURES IN PLACE.
 - 4 EXISTING CONCRETE WALKWAY, PAVERS, AND CURBS TO REMAIN. PROTECT IN PLACE.
 - 5 APPROXIMATE LOCATION OF EXISTING MANHOLE TO REMAIN. PROTECT IN PLACE.
 - 6 TIE INTO EXISTING PAVING SMOOTHLY AND EVENLY.



DPR ACCESS COMPLIANCE REVIEW
ACCESSIBILITY SECTION
CERTIFICATION # 25-001
Reviewed by *Michael M. Noll* Date 1.13.25
CASP#873
ACCESSIBILITY COMPLIANCE AND STATE FIRE MARSHAL
SIGNED ORIGINALS ARE ON FILE AT THE DEPARTMENT OF
PARKS AND RECREATION, NORTHERN SERVICE CENTER


DESIGNED: Design Workshop
DRAWN: EC
CHECKED: SUPERVISOR
DATE: ####

REVISIONS	DATE

DONNER MEMORIAL STATE PARK
PIONEER MONUMENT SITE IMPROVEMENT
SITE MATERIALS AND LAYOUT PLAN


XXXX
SHEET NO.
L3-01
005 OF 12



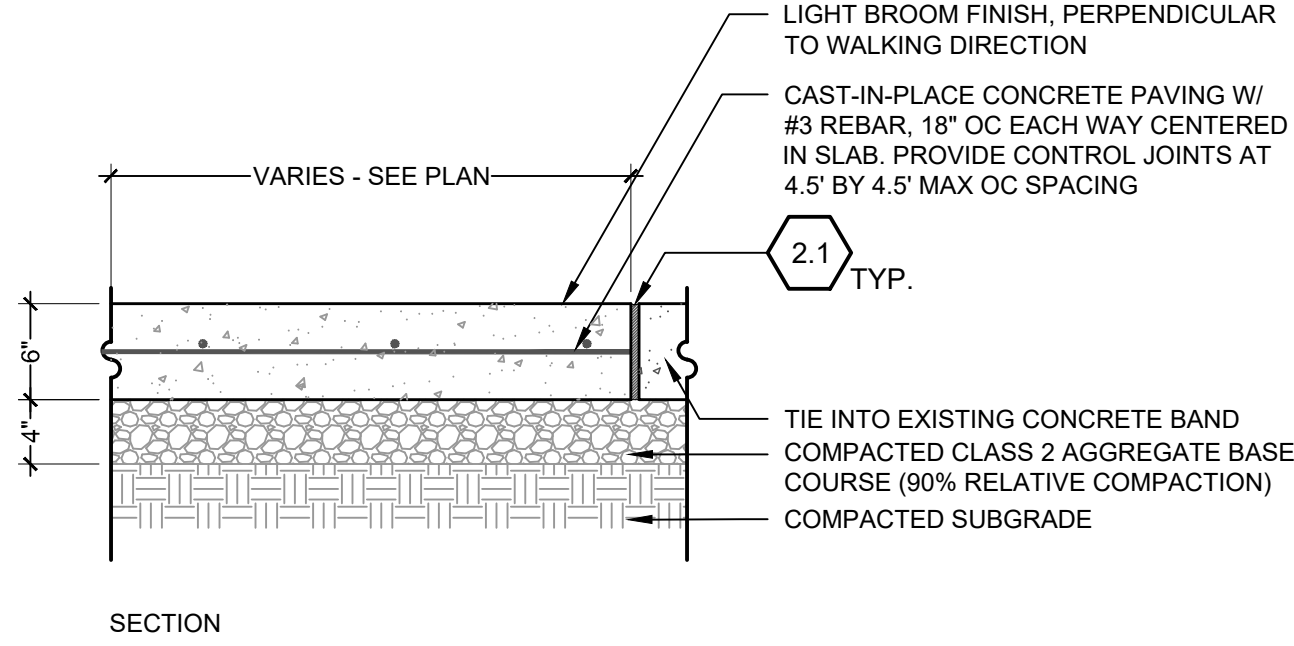


1 CIP CONCRETE

1" = 1'-0"

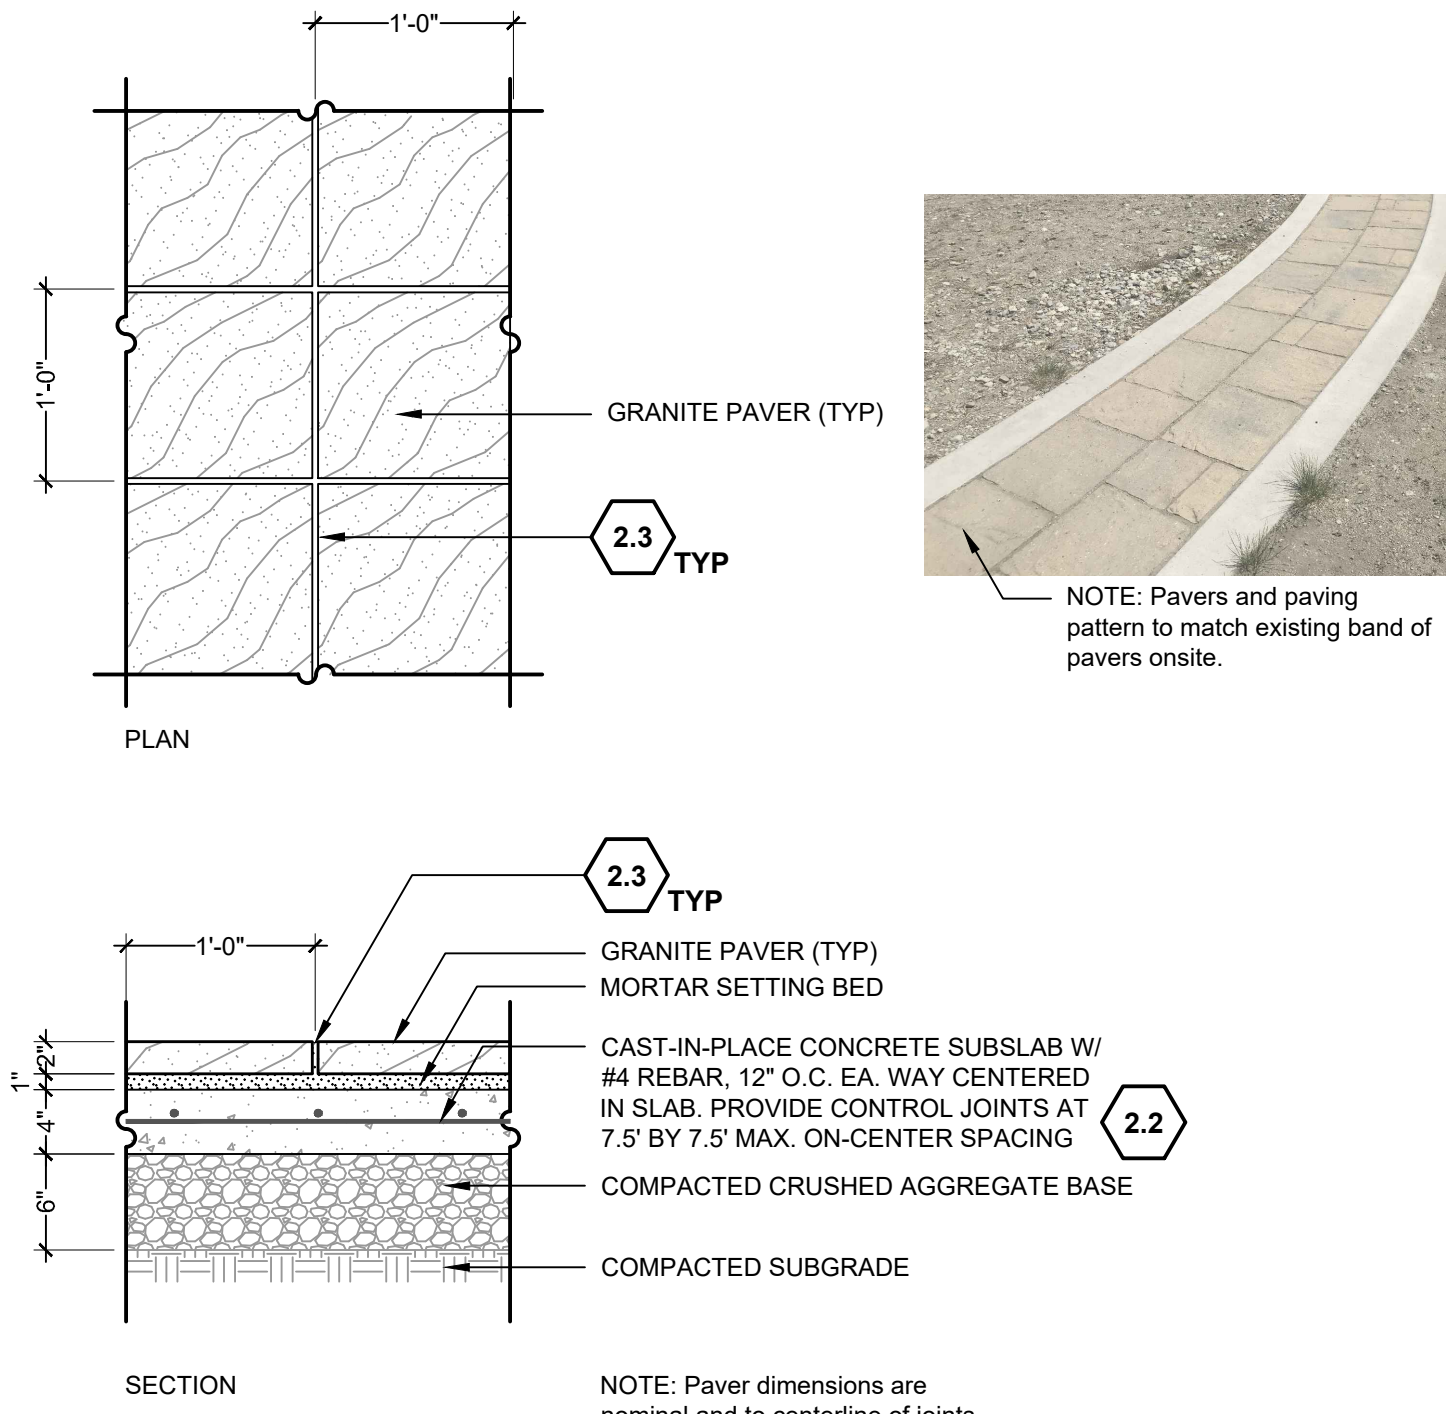


2 PAVER OVER SLAB

1" = 1'-0"

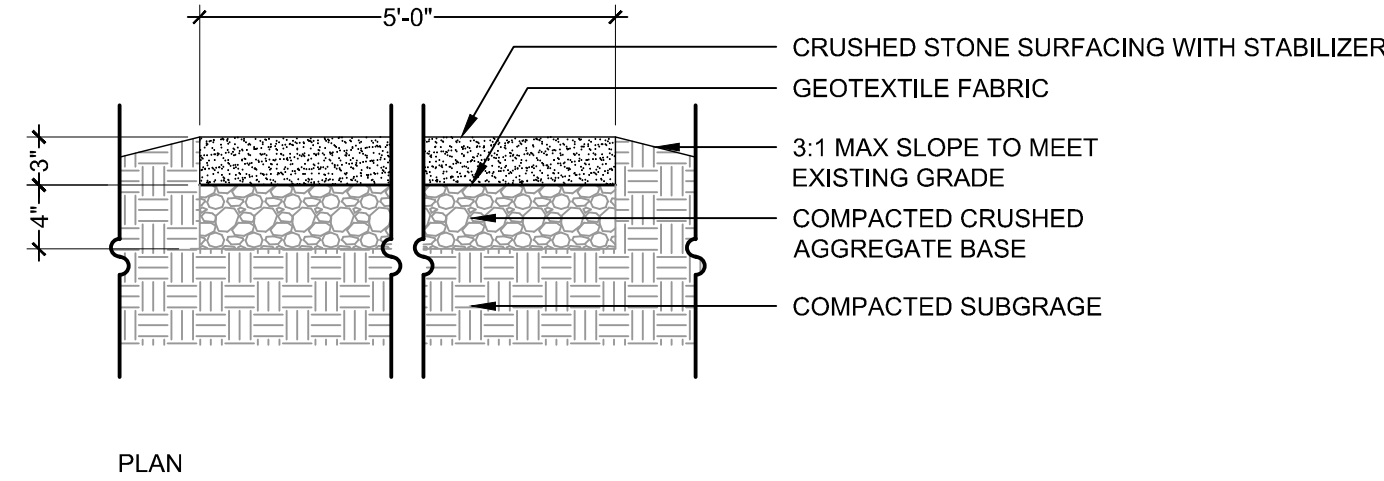


3 DECOMPOSED GRANITE TRAIL

1" = 1'-0"

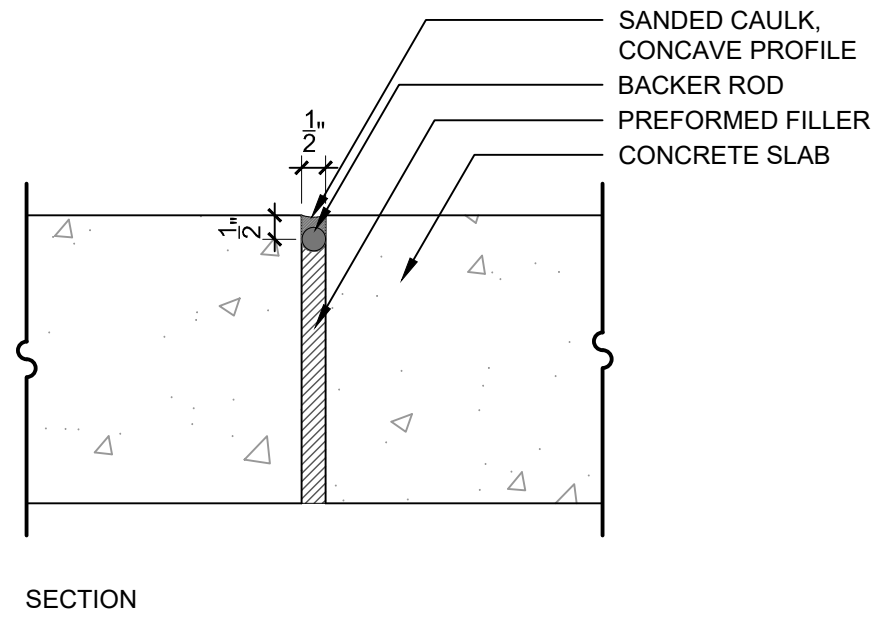


6 EXPANSION JOINT

3" = 1'-0"

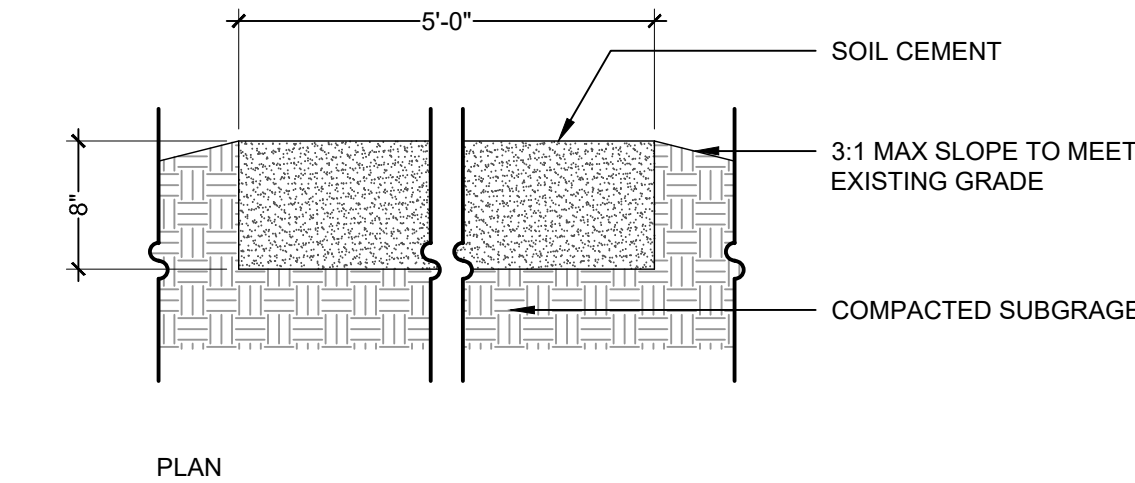


4 SOIL CEMENT PAVING

1" = 1'-0"

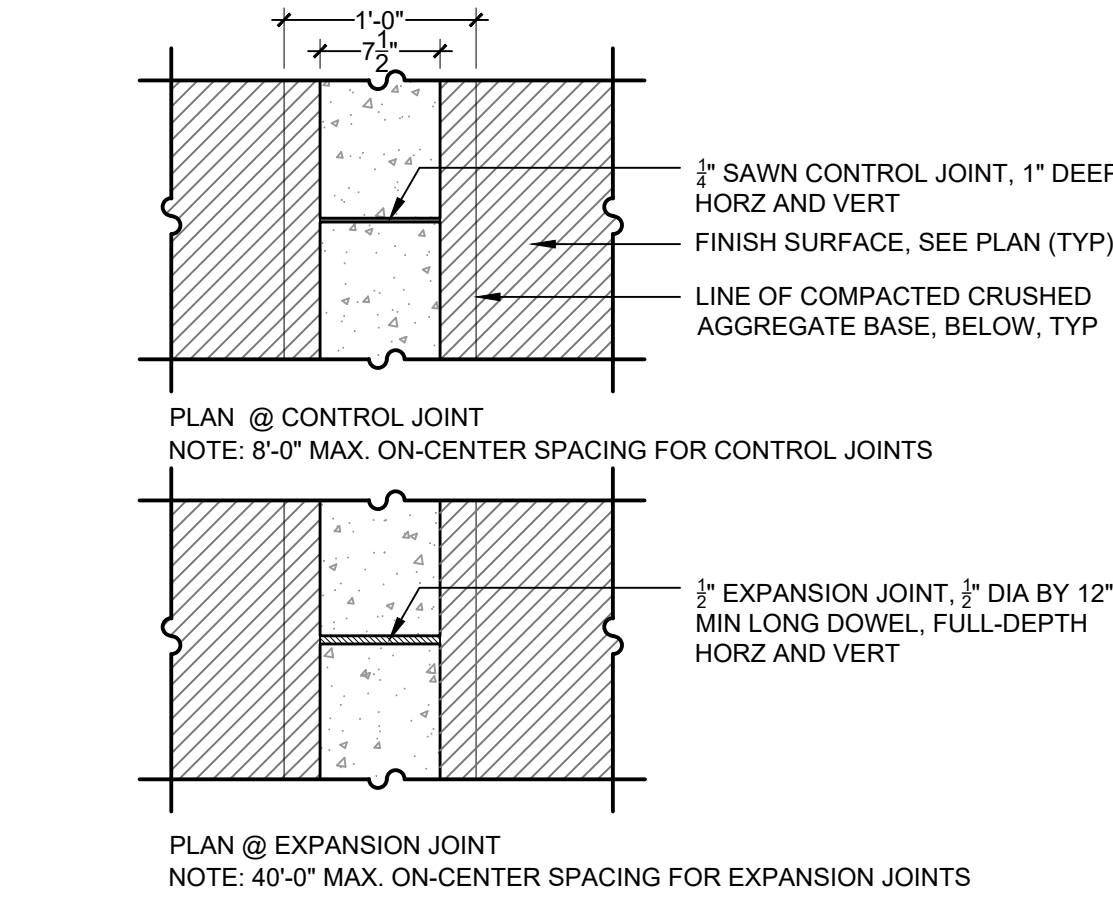


5 CONCRETE BAND

1" = 1'-0"

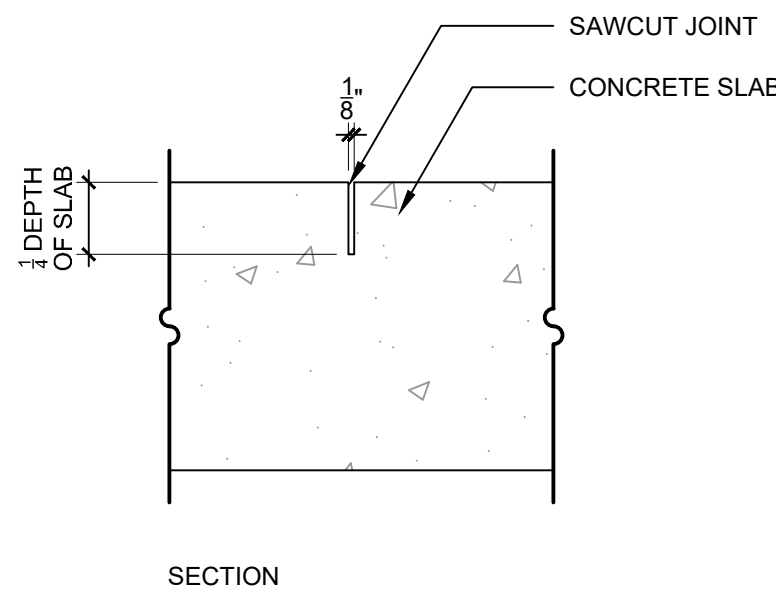


7 CONTROL JOINT

3" = 1'-0"

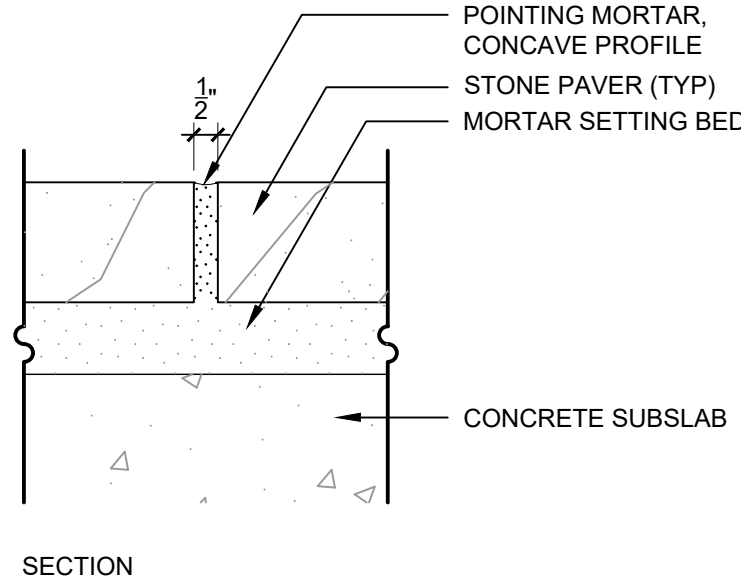

8 STONE PAVER MORTAR JOINT

3" = 1'-0"

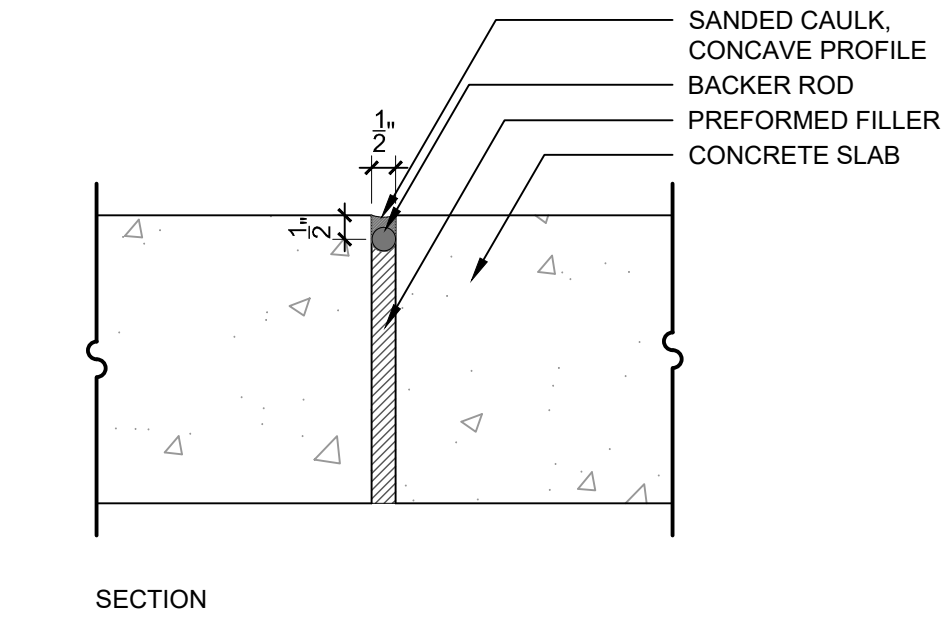

9 SEAT WALL TO PAVING JOINT

3" = 1'-0"

SITE KEYNOTES:

DETAIL / SHEET	RELATED DETAILS	SPEC. SECTION
1.0	PAVEMENTS, RAMPS, CURBS	
1.1	CIP Concrete Paving	1 / L7-01
1.2	Paver Over Slab	2 / L7-01
1.3	Decomposed Granite Paving	3 / L7-01
1.4	Soil Cement Paving	4 / L7-01
1.5	Concrete Band	5 / L7-01
2.0	JOINTING	
2.1	Expansion Joint	6 / L7-01
2.2	Control Joint	7 / L7-01
2.3	Stone Paver Mortar Joint	8 / L7-01
2.4	Seat Wall to Paving Joint	9 / L7-01
4.0	SITE WALLS/ EMBANKMENTS	
4.1	Stone Seat Wall	1 / L7-02 2-3 / L7-02
6.0	RAILINGS, BARRIERS, FENCING	
6.1	Rope Barrier	1 / L7-03
9.0	PLANTING AND LANDSCAPE	

Refer to Tree Planting and Shrub and Groundcover Series Drawings



FACILITIES AND
DEVELOPMENT DIVISION



DPR ACCESS COMPLIANCE REVIEW	ACCESSIBILITY SECTION
CERTIFICATION # 25-001	
Reviewed by <i>Michael R. Noll</i>	Date 1.13.25
CASpr873	
ACCESSIBILITY COMPLIANCE AND STATE FIRE MARSHAL	SIGNED ORIGINALS ARE ON FILE AT THE DEPARTMENT OF PARKS AND RECREATION, NORTHERN SERVICE CENTER

DESIGNED:	Design Workshop
DRAWN:	EC
CHECKED:	SUPERVISOR
DATE:	####




REVISIONS	DATE

DONNER MEMORIAL STATE PARK
PIONEER MONUMENT SITE IMPROVEMENT
SITE DETAILS

XXXX

SHEET NO.
L7-01

006 OF 12

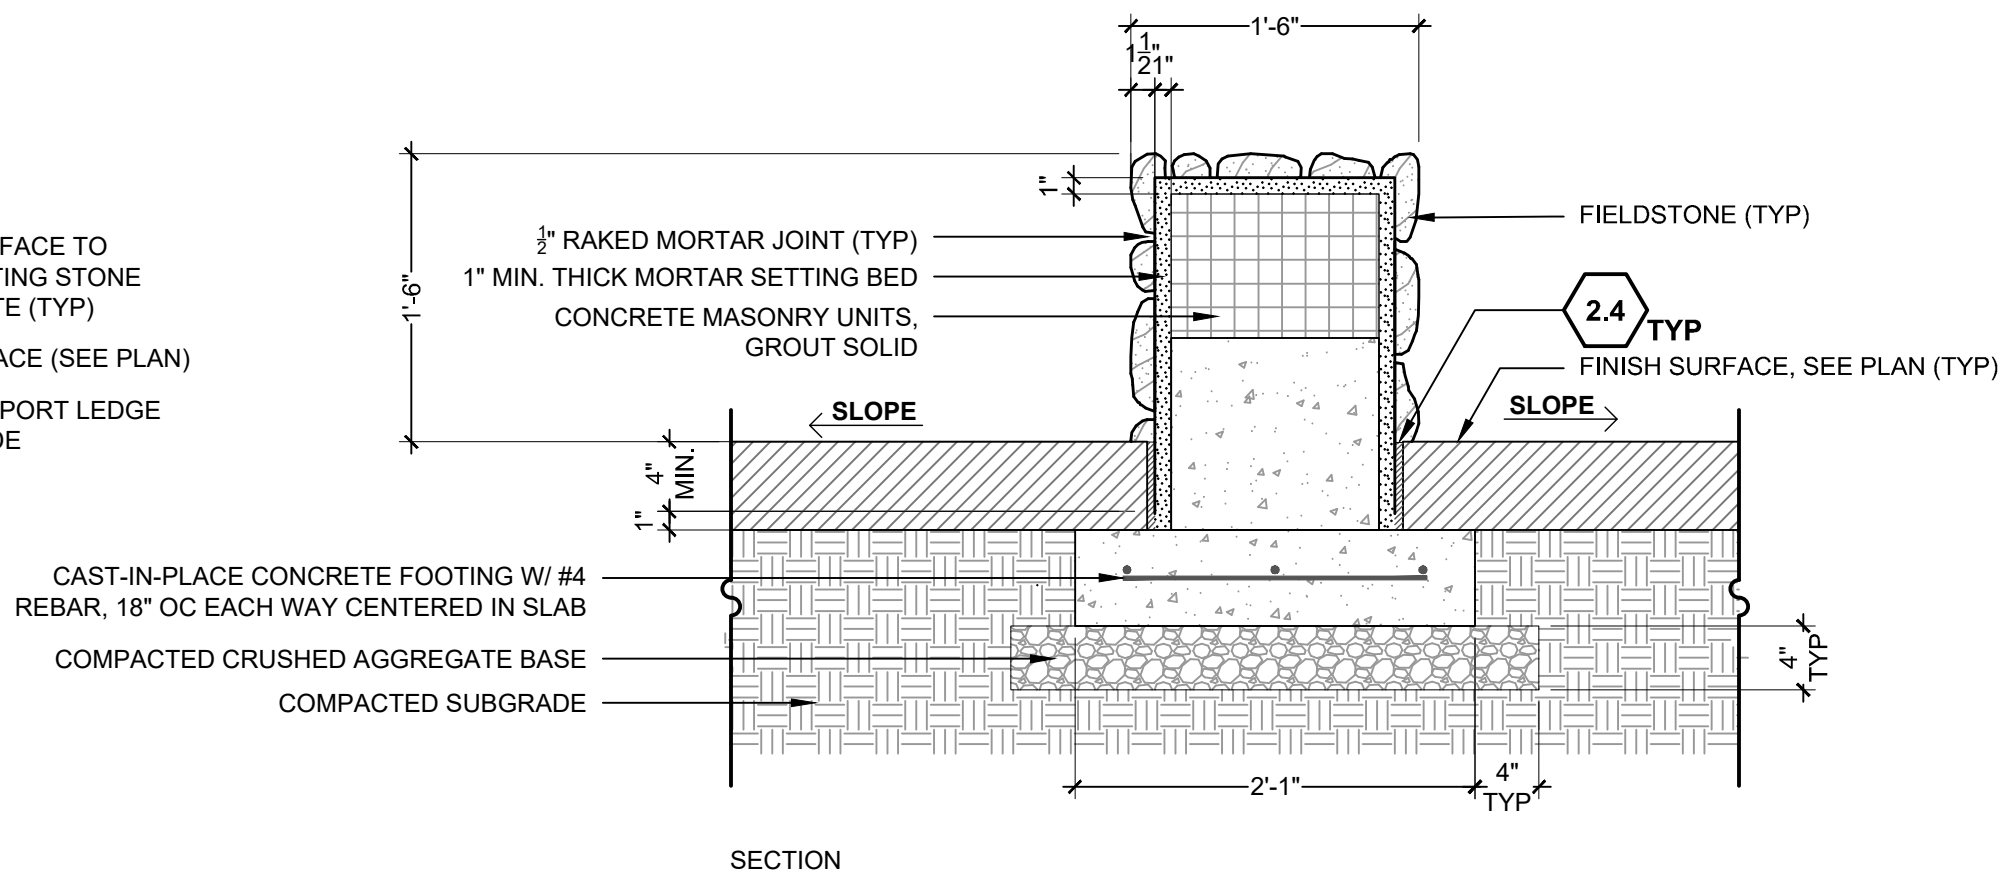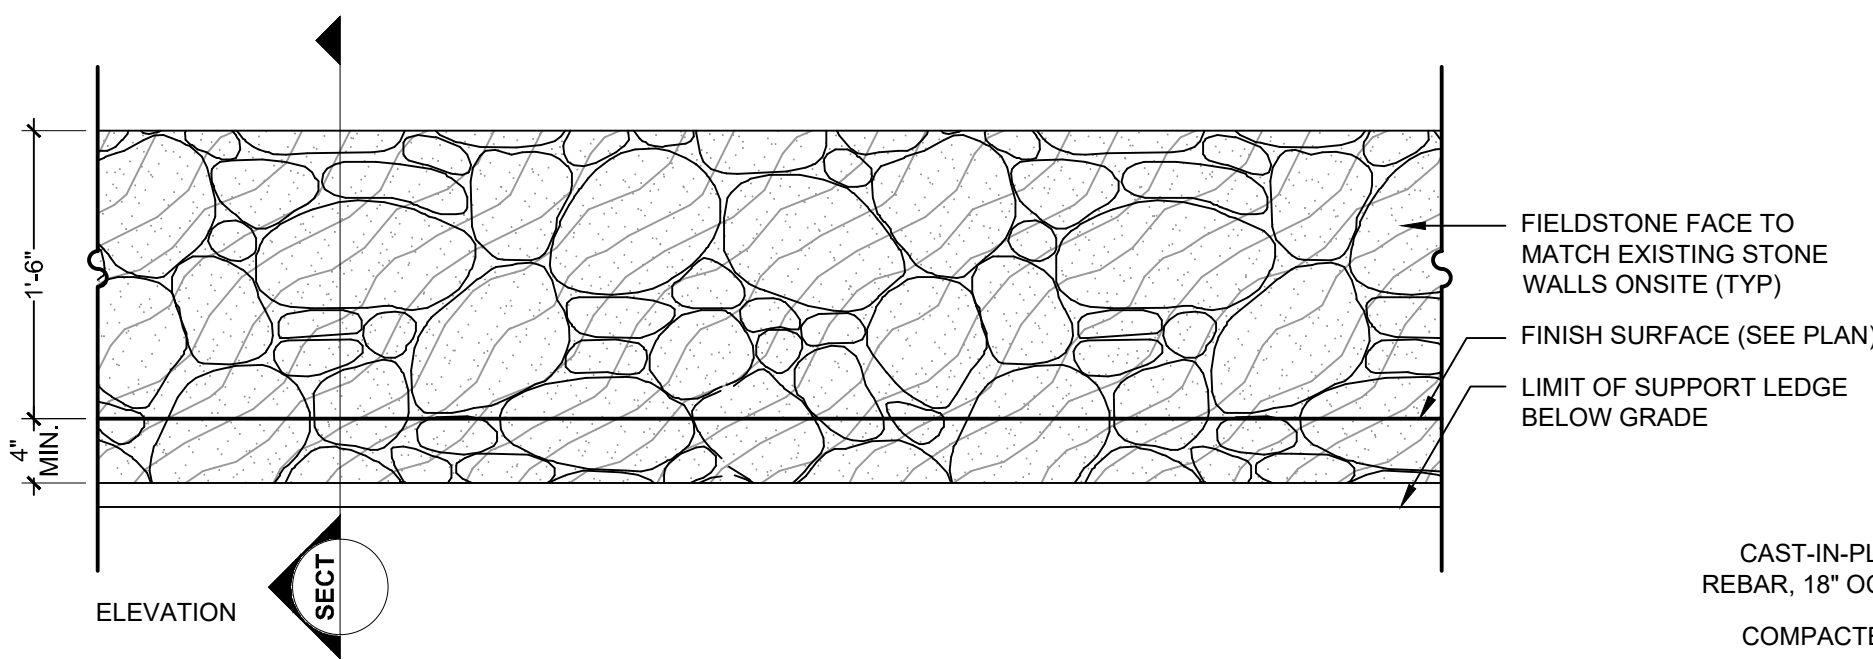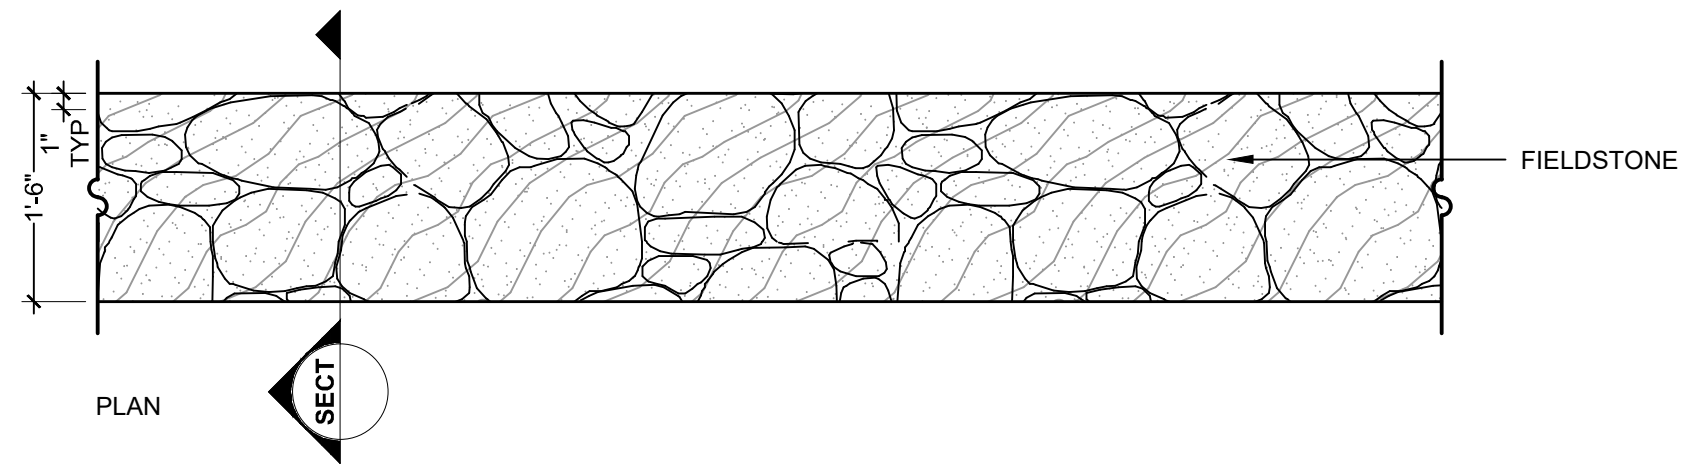

NOTE: Walls to match existing stone walls onsite.

SITE KEYNOTES:		DETAIL / SHEET	RELATED DETAILS	SPEC. SECTION
1.0	PAVEMENTS, RAMPS, CURBS			
1.1	CIP Concrete Paving	1 / L7-01		
1.2	Paver Over Slab	2 / L7-01		
1.3	Decomposed Granite Paving	3 / L7-01		
1.4	Soil Cement Paving	4 / L7-01		
1.5	Concrete Band	5 / L7-01		
2.0	JOINTING			
2.1	Expansion Joint	6 / L7-01		
2.2	Control Joint	7 / L7-01		
2.3	Stone Paver Mortar Joint	8 / L7-01		
2.4	Seat Wall to Paving Joint	9 / L7-01		
4.0	SITE WALLS/ EMBANKMENTS			
4.1	Stone Seat Wall	1 / L7-02	2-3 / L7-02	
6.0	RAILINGS, BARRIERS, FENCING			
6.1	Rope Barrier	1 / L7-03		
9.0	PLANTING AND LANDSCAPE			
Refer to Tree Planting and Shrub and Groundcover Series Drawings				



FACILITIES AND DEVELOPMENT DIVISION



DPR ACCESS COMPLIANCE REVIEW	
ACCESSIBILITY SECTION	
CERTIFICATION #	25-001
Reviewed by	CASpr873
Date	1.13.25
ACCESSIBILITY COMPLIANCE AND STATE FIRE MARSHAL SIGNED ORIGINALS ARE ON FILE AT THE DEPARTMENT OF PARKS AND RECREATION, NORTHERN SERVICE CENTER	



DESIGNED:	Design Workshop
DRAWN:	EC
CHECKED:	SUPERVISOR
DATE:	####

REVISIONS	DATE

1 STONE SEAT WALL

1" = 1'-0"

4.1

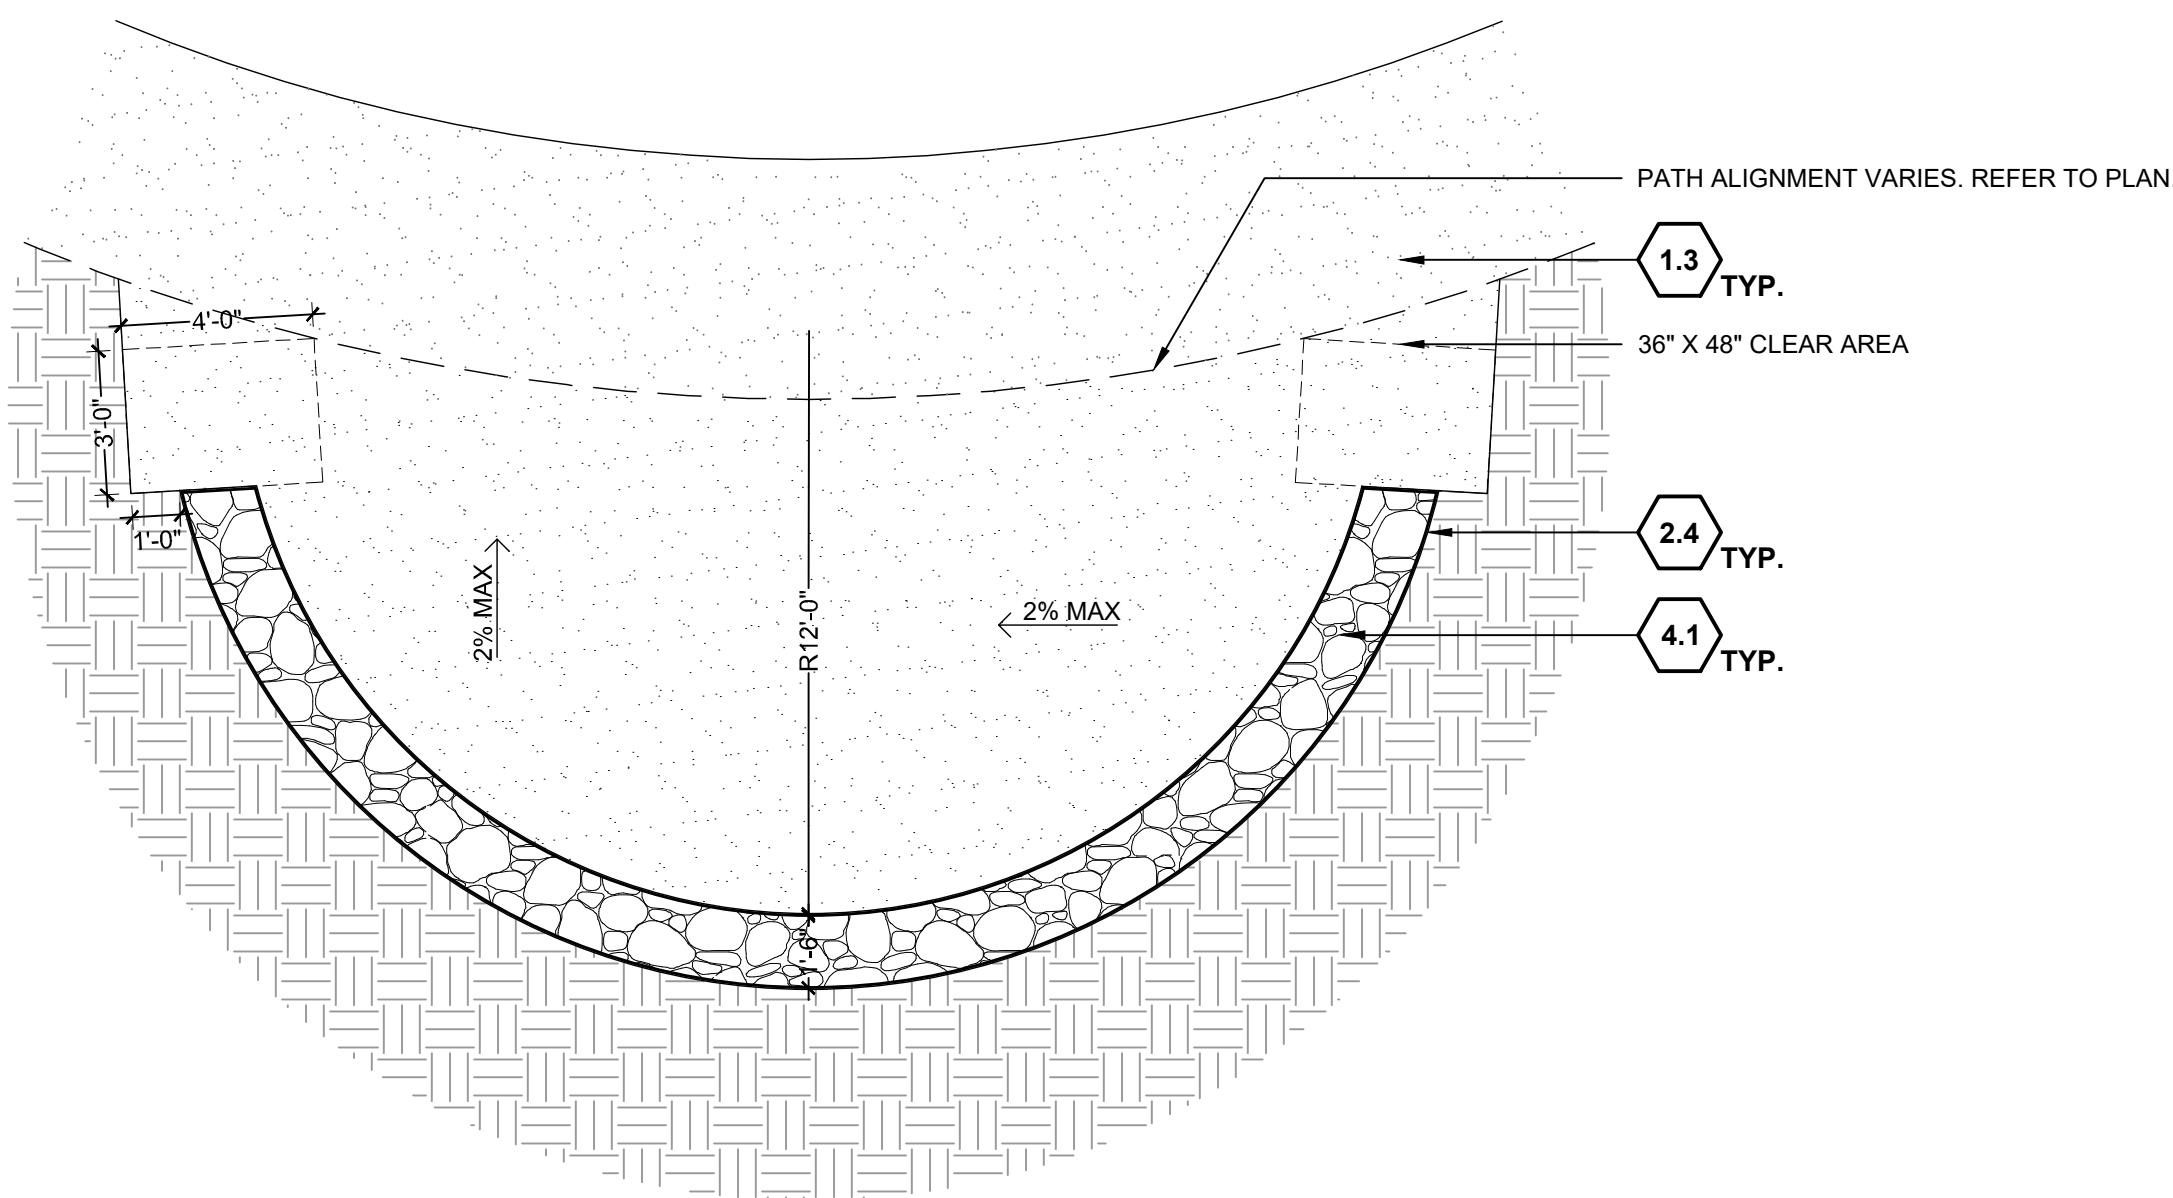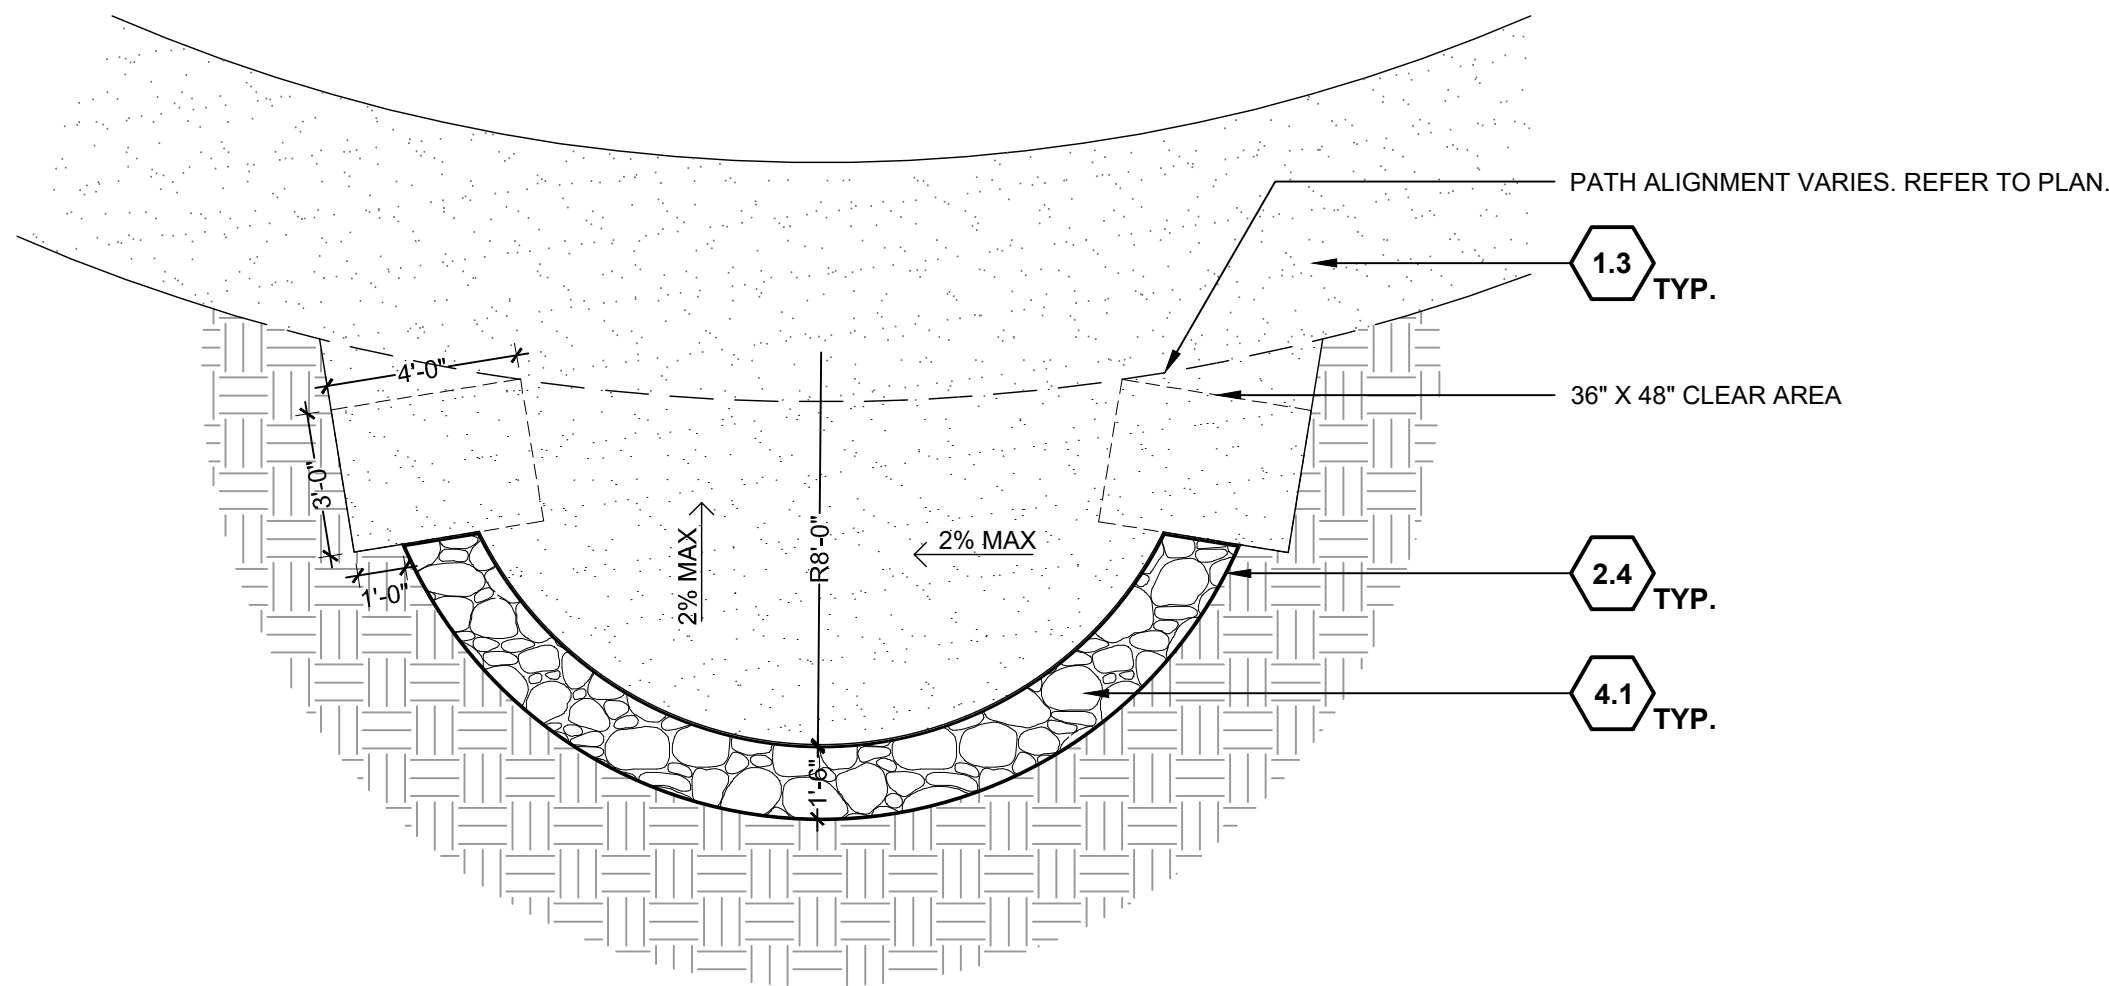

2 SMALL GROUP GATHERING AREA

1/4" = 1'-0"

3 LARGE GROUP GATHERING AREA

1/4" = 1'-0"

DONNER MEMORIAL STATE PARK
PIONEER MONUMENT SITE IMPROVEMENT




SITE DETAILS

XXXX

SHEET NO.

L7-02

007 OF 12

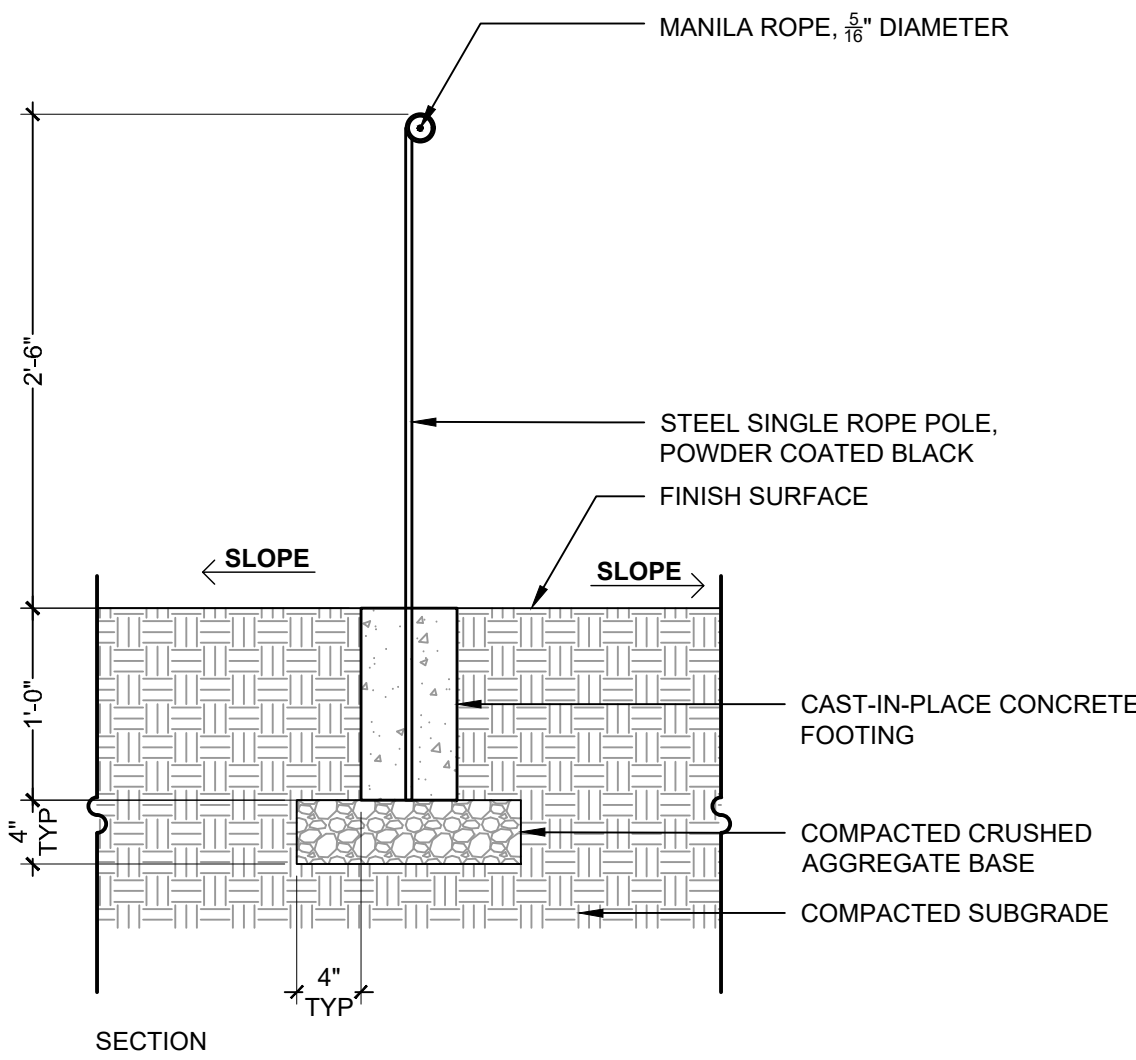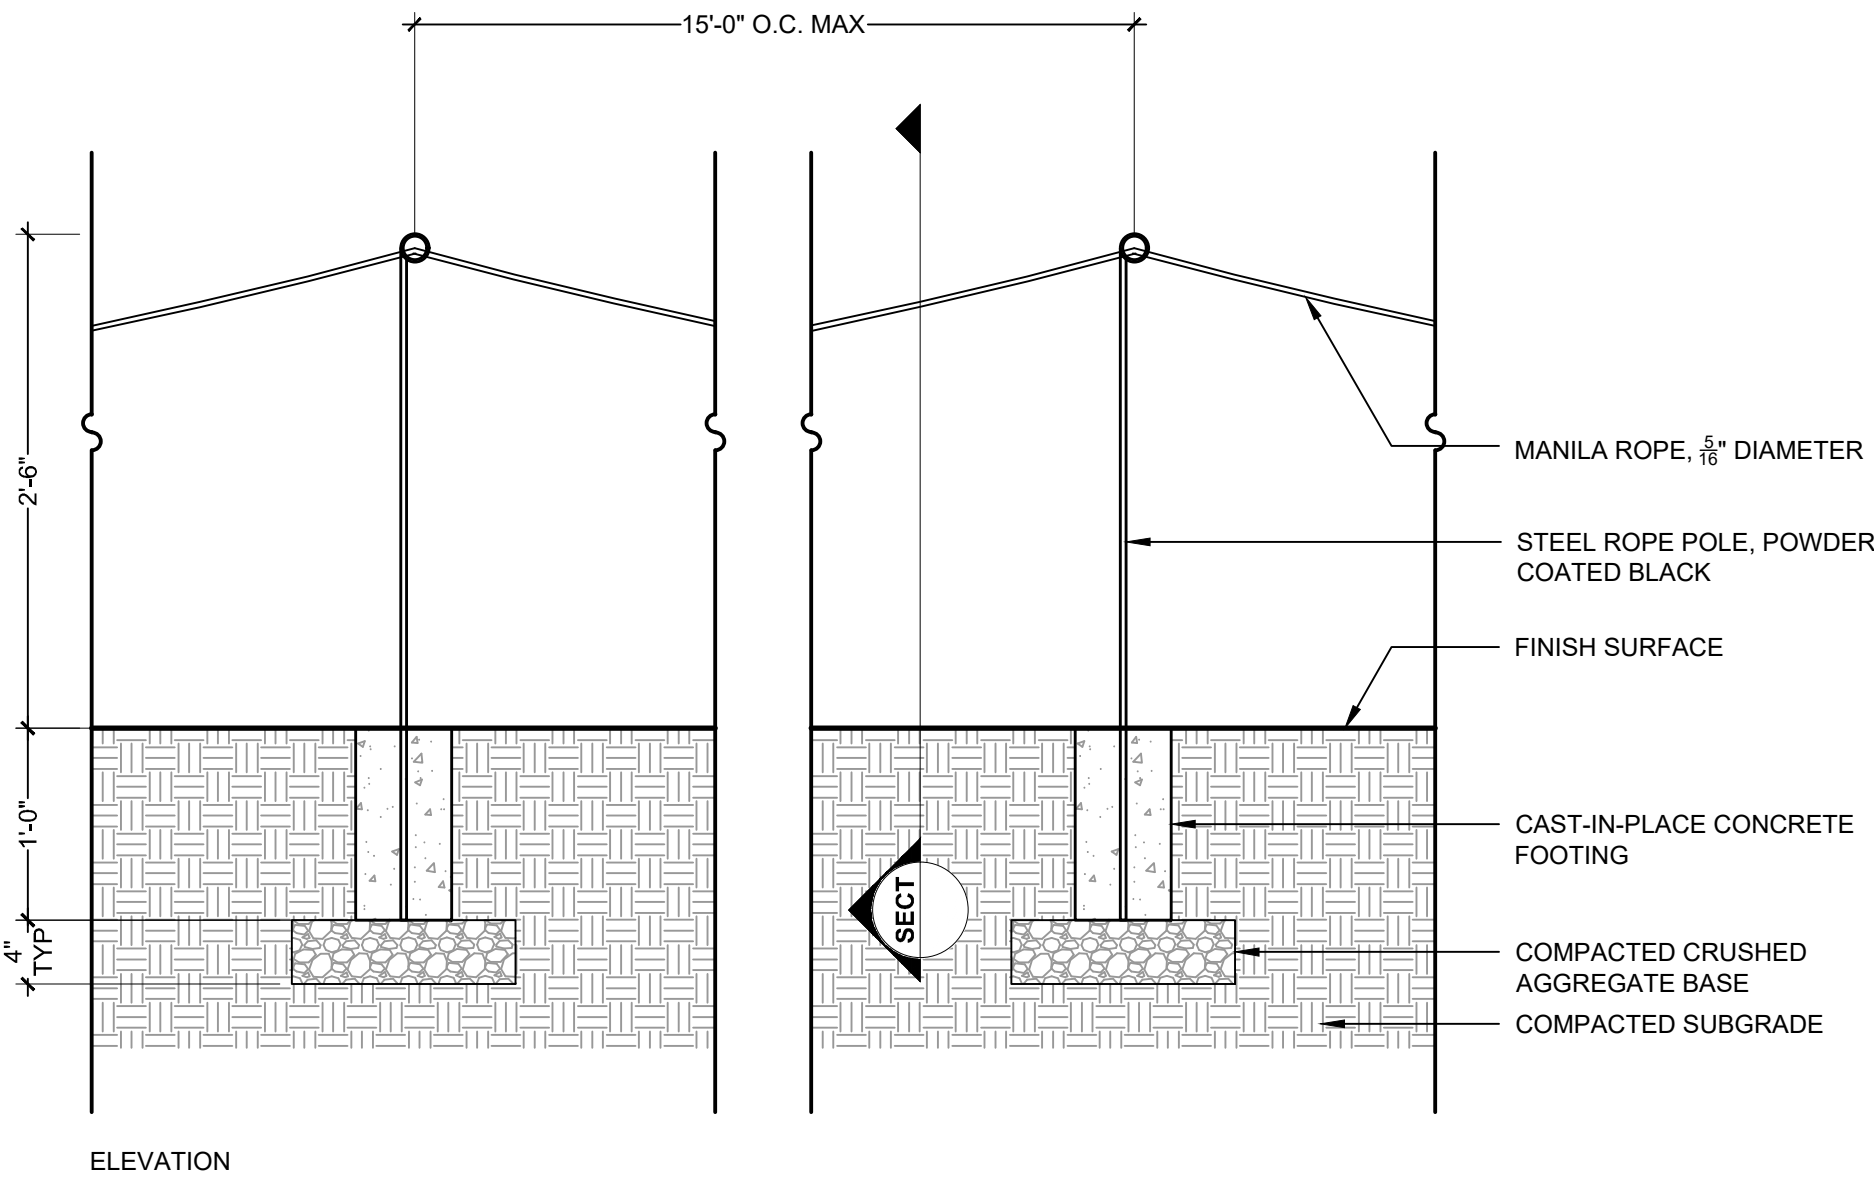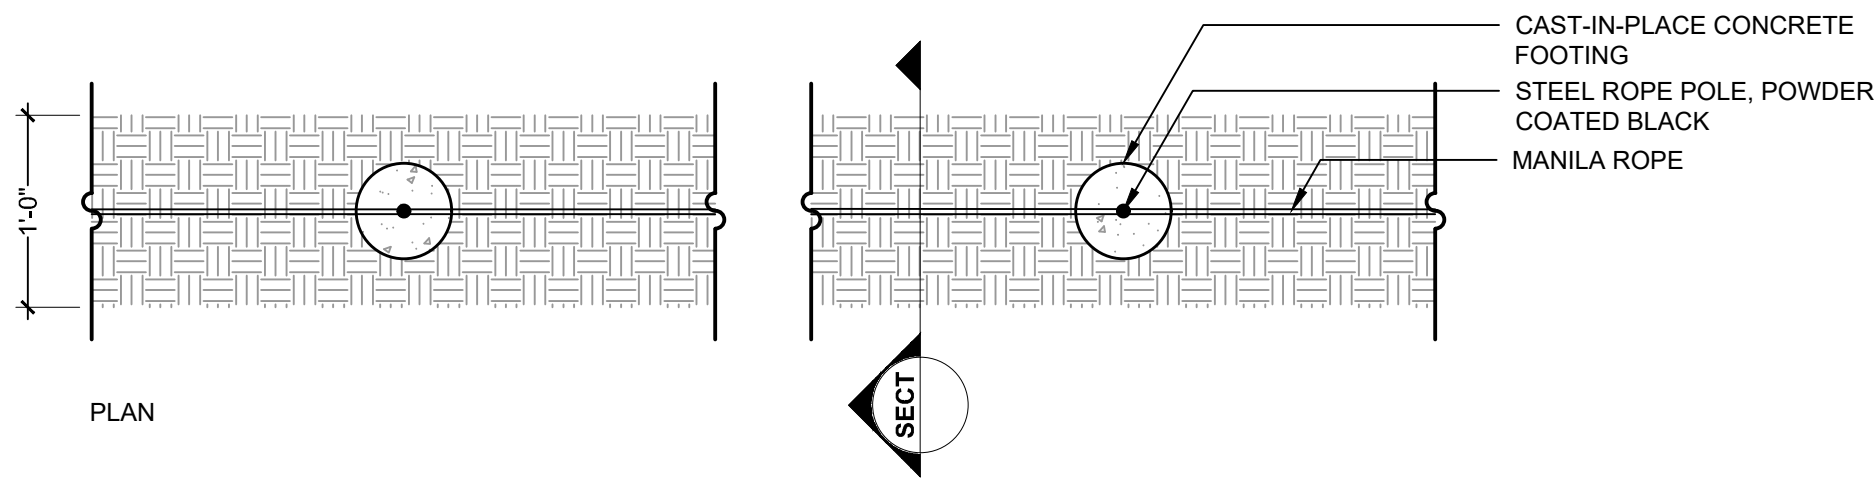

1 ROPE BARRIER

1" = 1'-0"

6.1

SITE KEYNOTES:

DETAIL / SHEET	RELATED DETAILS	SPEC. SECTION
1.0	PAVEMENTS, RAMPS, CURBS	
1.1	CIP Concrete Paving	1 / L7-01
1.2	Paver Over Slab	2 / L7-01
1.3	Decomposed Granite Paving	3 / L7-01
1.4	Soil Cement Paving	4 / L7-01
1.5	Concrete Band	5 / L7-01
2.0	JOINTING	
2.1	Expansion Joint	6 / L7-01
2.2	Control Joint	7 / L7-01
2.3	Stone Paver Mortar Joint	8 / L7-01
2.4	Seat Wall to Paving Joint	9 / L7-01
4.0	SITE WALLS/ EMBANKMENTS	
4.1	Stone Seat Wall	1 / L7-02 2-3 / L7-02
6.0	RAILINGS, BARRIERS, FENCING	
6.1	Rope Barrier	1 / L7-03
9.0	PLANTING AND LANDSCAPE	
Refer to Tree Planting and Shrub and Groundcover Series Drawings		



FACILITIES AND
DEVELOPMENT DIVISION



DPR ACCESS COMPLIANCE REVIEW ACCESSIBILITY SECTION	
CERTIFICATION #	25-001
Reviewed by	Michael R. Natividad
CASpr#	873
Date	1.13.25
ACCESSIBILITY COMPLIANCE AND STATE FIRE MARSHAL SIGNED ORIGINALS ARE ON FILE AT THE DEPARTMENT OF PARKS AND RECREATION, NORTHERN SERVICE CENTER	


DESIGNED:	Design Workshop
DRAWN:	EC
CHECKED:	SUPERVISOR
DATE:	####

REVISIONS	DATE

DONNER MEMORIAL STATE PARK
PIONEER MONUMENT SITE IMPROVEMENT

SITE DETAILS

XXXX
SHEET NO. L7-03
008 OF 12

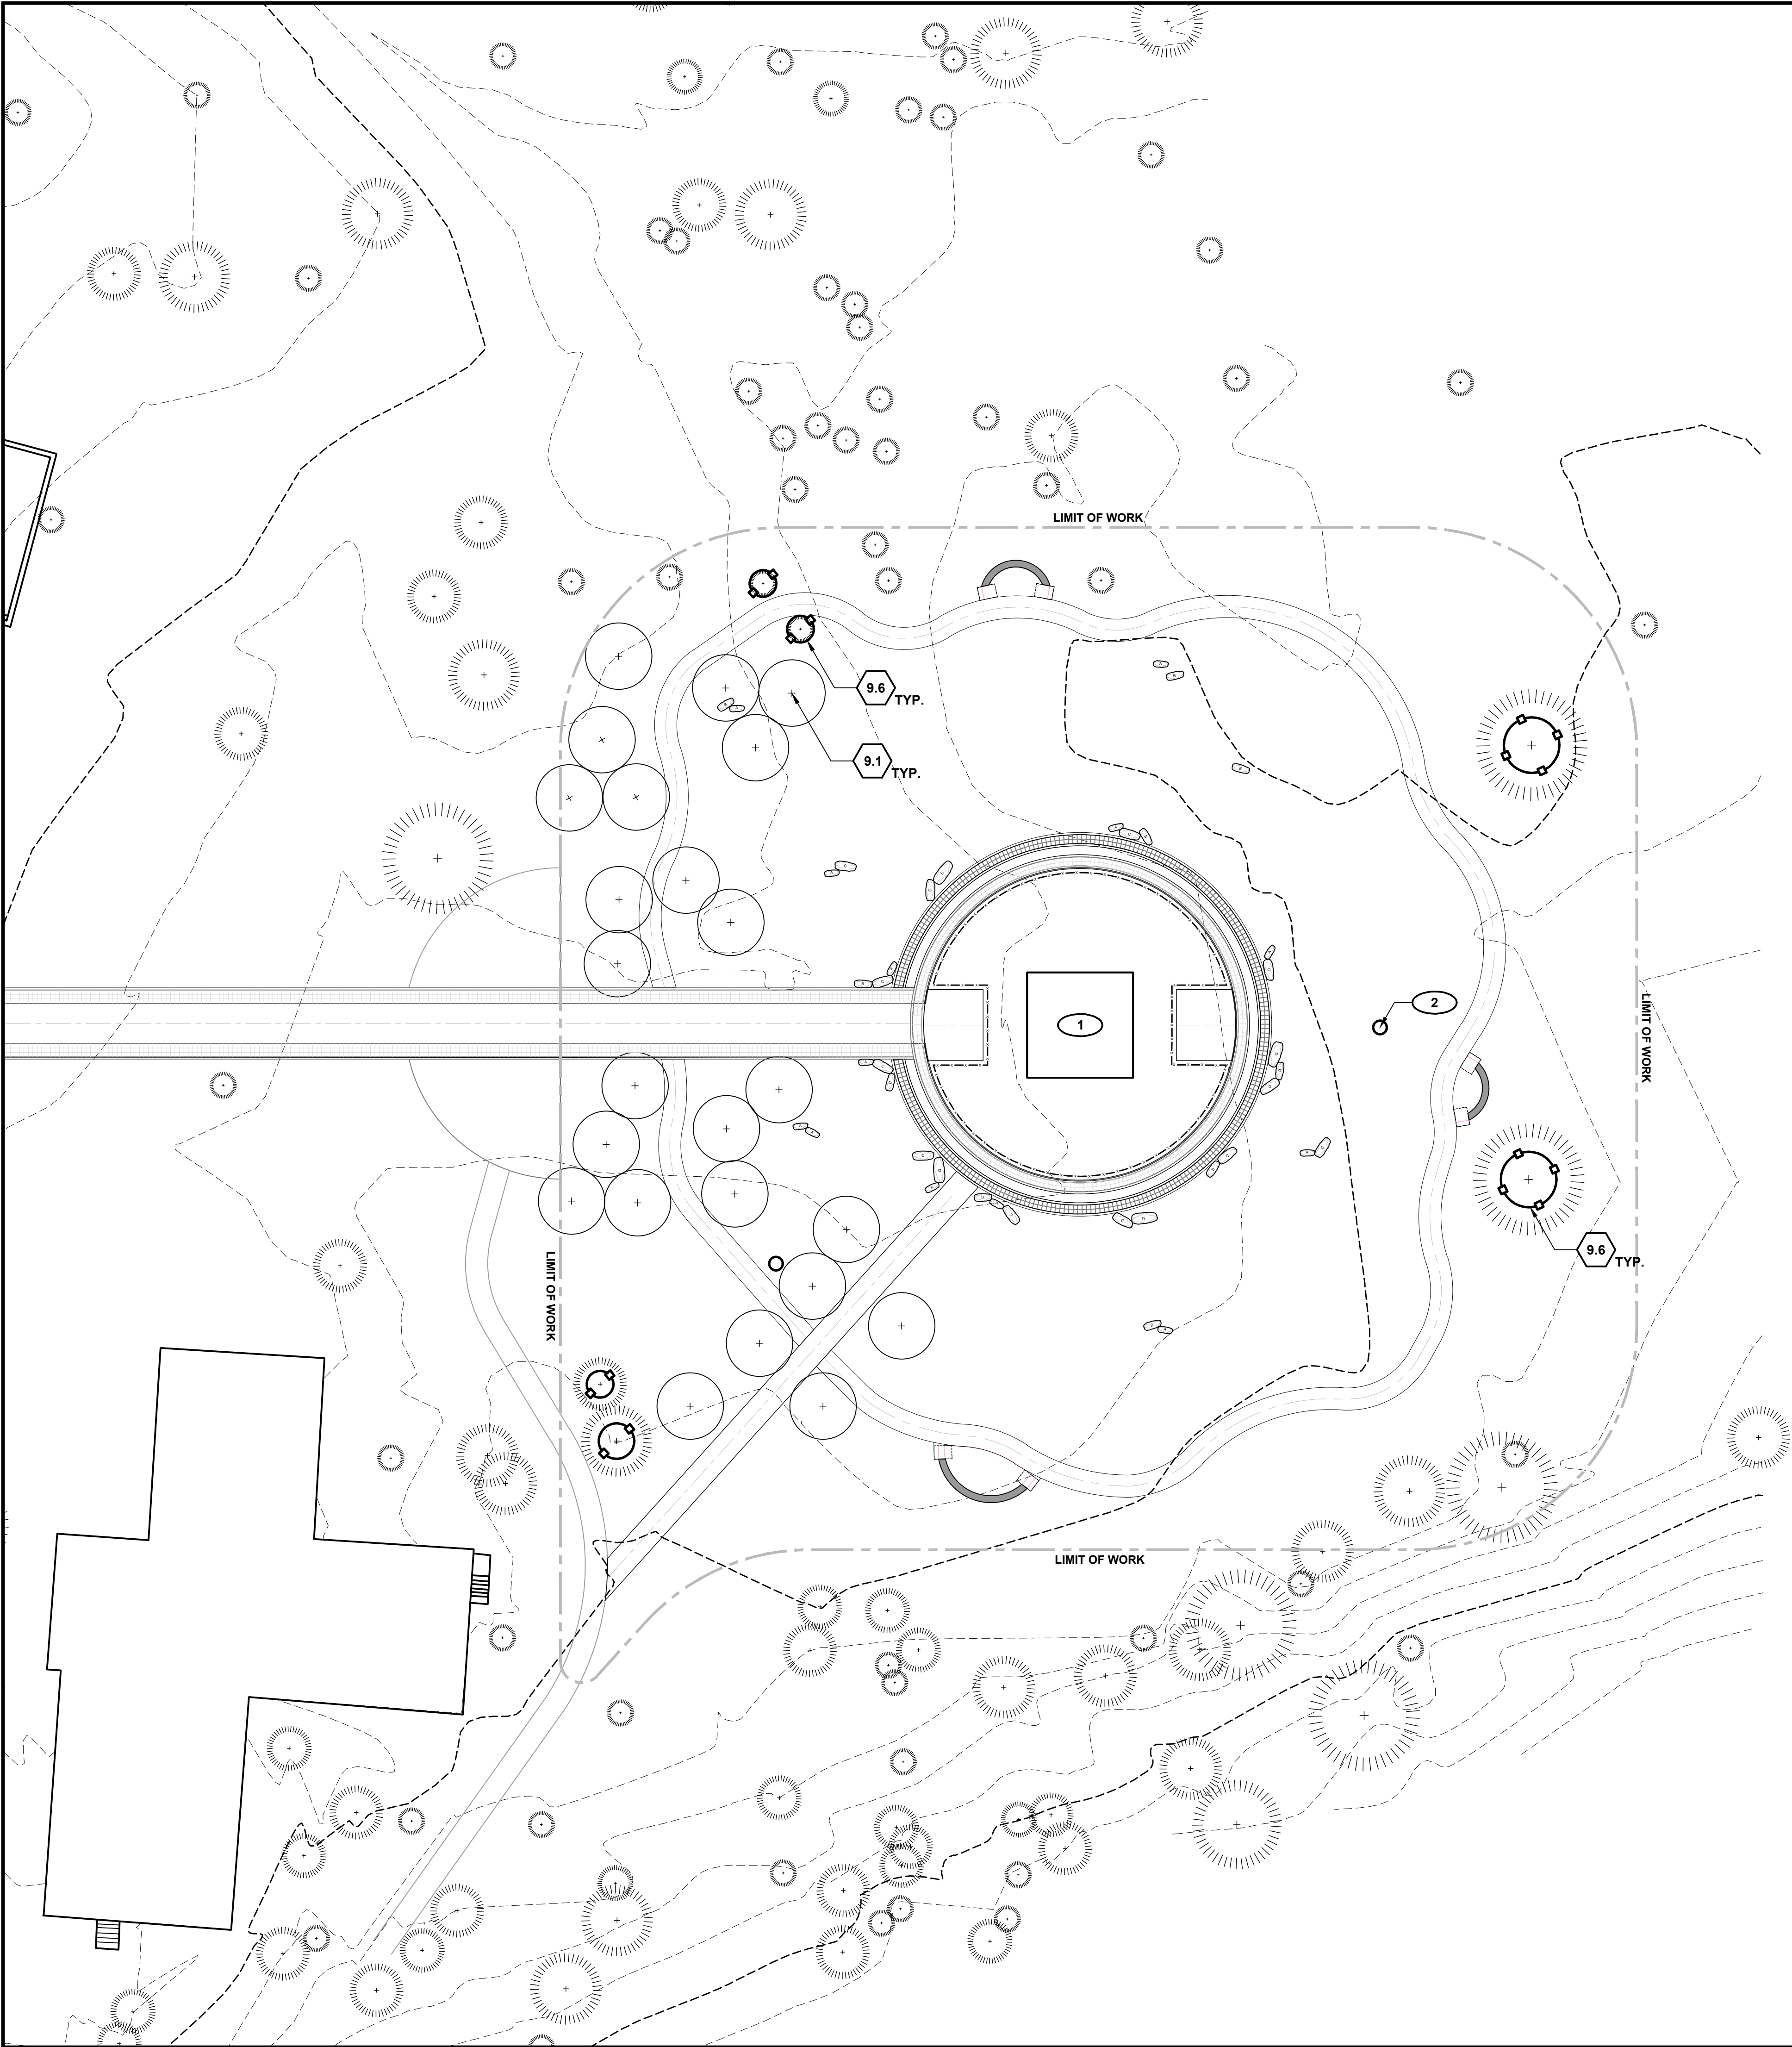

PLANTING DETAIL KEYNOTES:

	DETAIL / SHEET	RELATED DETAILS	SPEC. SECTION
9.0	PLANTING AND LANDSCAPE		
9.1	Deciduous Tree Planting	1 / L11-01	
9.2	Shrub Planting	2 / L11-01	
9.3	Perennial Planting	3 / L11-01	
9.4	Groundcover Planting	4 / L11-01	
9.5	Landscape Boulder	1 / L11-02	
9.6	Tree Protection Fencing	2 / L11-02	

TREE PLANTING REFERENCE NOTES

- EXISTING MONUMENT TO REMAIN. PROTECT IN PLACE.
- APPROXIMATE LOCATION OF EXISTING MANHOLE TO REMAIN. PROTECT IN PLACE.
- ALL EXISTING TREES TO REMAIN. PROTECT IN PLACE.

TREE PLANTING KEY LEGEND

CODE BOTANICAL NAME COMMON NAME

TREES
PT Populus tremuloides Quaking Aspen



FACILITIES AND
DEVELOPMENT DIVISION



DPR ACCESS COMPLIANCE REVIEW
ACCESSIBILITY SECTION
CERTIFICATION # 25-001
Reviewed by *Michael M. Nadeau* Date 1.13.25
CASpr873

ACCESSIBILITY COMPLIANCE AND STATE FIRE MARSHAL
SIGNED ORIGINALS ARE ON FILE AT THE DEPARTMENT OF
PARKS AND RECREATION, NORTHERN SERVICE CENTER

DESIGNED: Design Workshop
DRAWN: EC
CHECKED: SUPERVISOR
DATE: ####

REVISIONS	DATE


DONNER MEMORIAL STATE PARK
PIONEER MONUMENT SITE IMPROVEMENT
TREE PLANTING PLAN

XXXX

SHEET NO.

L8-01

009 OF 12

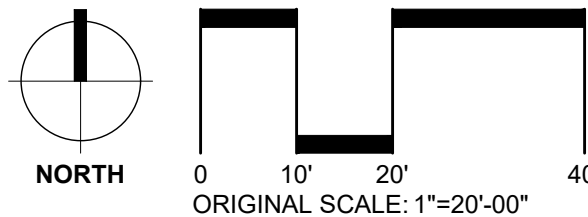



PLANTING DETAIL KEYNOTES:

	DETAIL / SHEET	RELATED DETAILS	SPEC. SECTION
9.0	PLANTING AND LANDSCAPE		
9.1	Deciduous Tree Planting	1 / L11-01	
9.2	Shrub Planting	2 / L11-01	
9.3	Perennial Planting	3 / L11-01	
9.4	Groundcover Planting	4 / L11-01	
9.5	Landscape Boulder	1 / L11-02	
9.6	Tree Protection Fencing	2 / L11-02	

SHRUB PLANTING REFERENCE NOTES

- 1 EXISTING MONUMENT TO REMAIN. PROTECT IN PLACE.
- 2 APPROXIMATE LOCATION OF EXISTING MANHOLE TO REMAIN. PROTECT IN PLACE.

SHRUB PLANTING KEY LEGEND

CODE BOTANICAL NAME COMMON NAME

SHRUBS		
AA	Antennaria dimorpha	Low Pussytoes
ES	Eriogonum wrightii subcaposum	Wright's Buckwheat
LA	Lupinus argenteus	Silvery Lupine
PS	Penstemon speciosus	Showy Penstemon
SR	Symphoricarpos rotundifolius	Roundleaf Snowberry

ORNAMENTAL GRASSES		
DT	Deschampsia cespitosa	Tufted Hair Grass
HB	Hordeum brachyantherum	Meadow Baily



FACILITIES AND
DEVELOPMENT DIVISION



DPR ACCESS COMPLIANCE REVIEW
ACCESSIBILITY SECTION
CERTIFICATION # 25-001
Reviewed by *Michael A. Latide* Date 1.13.25
CASpr873

ACCESSIBILITY COMPLIANCE AND STATE FIRE MARSHAL
SIGNED ORIGINALS ARE ON FILE AT THE DEPARTMENT OF
PARKS AND RECREATION, NORTHERN SERVICE CENTER

DESIGNED: Design Workshop
DRAWN: EC
CHECKED: SUPERVISOR
DATE: ####


REVISIONS	DATE


DONNER MEMORIAL STATE PARK
PIONEER MONUMENT SITE IMPROVEMENT
SHRUB PLANTING PLAN

XXXX

SHEET NO.
L9-01


010 OF 12

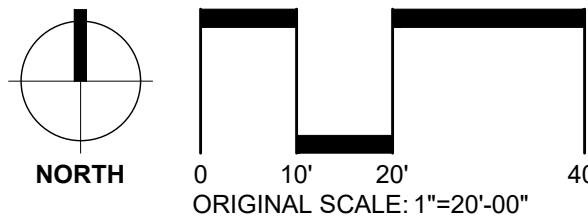

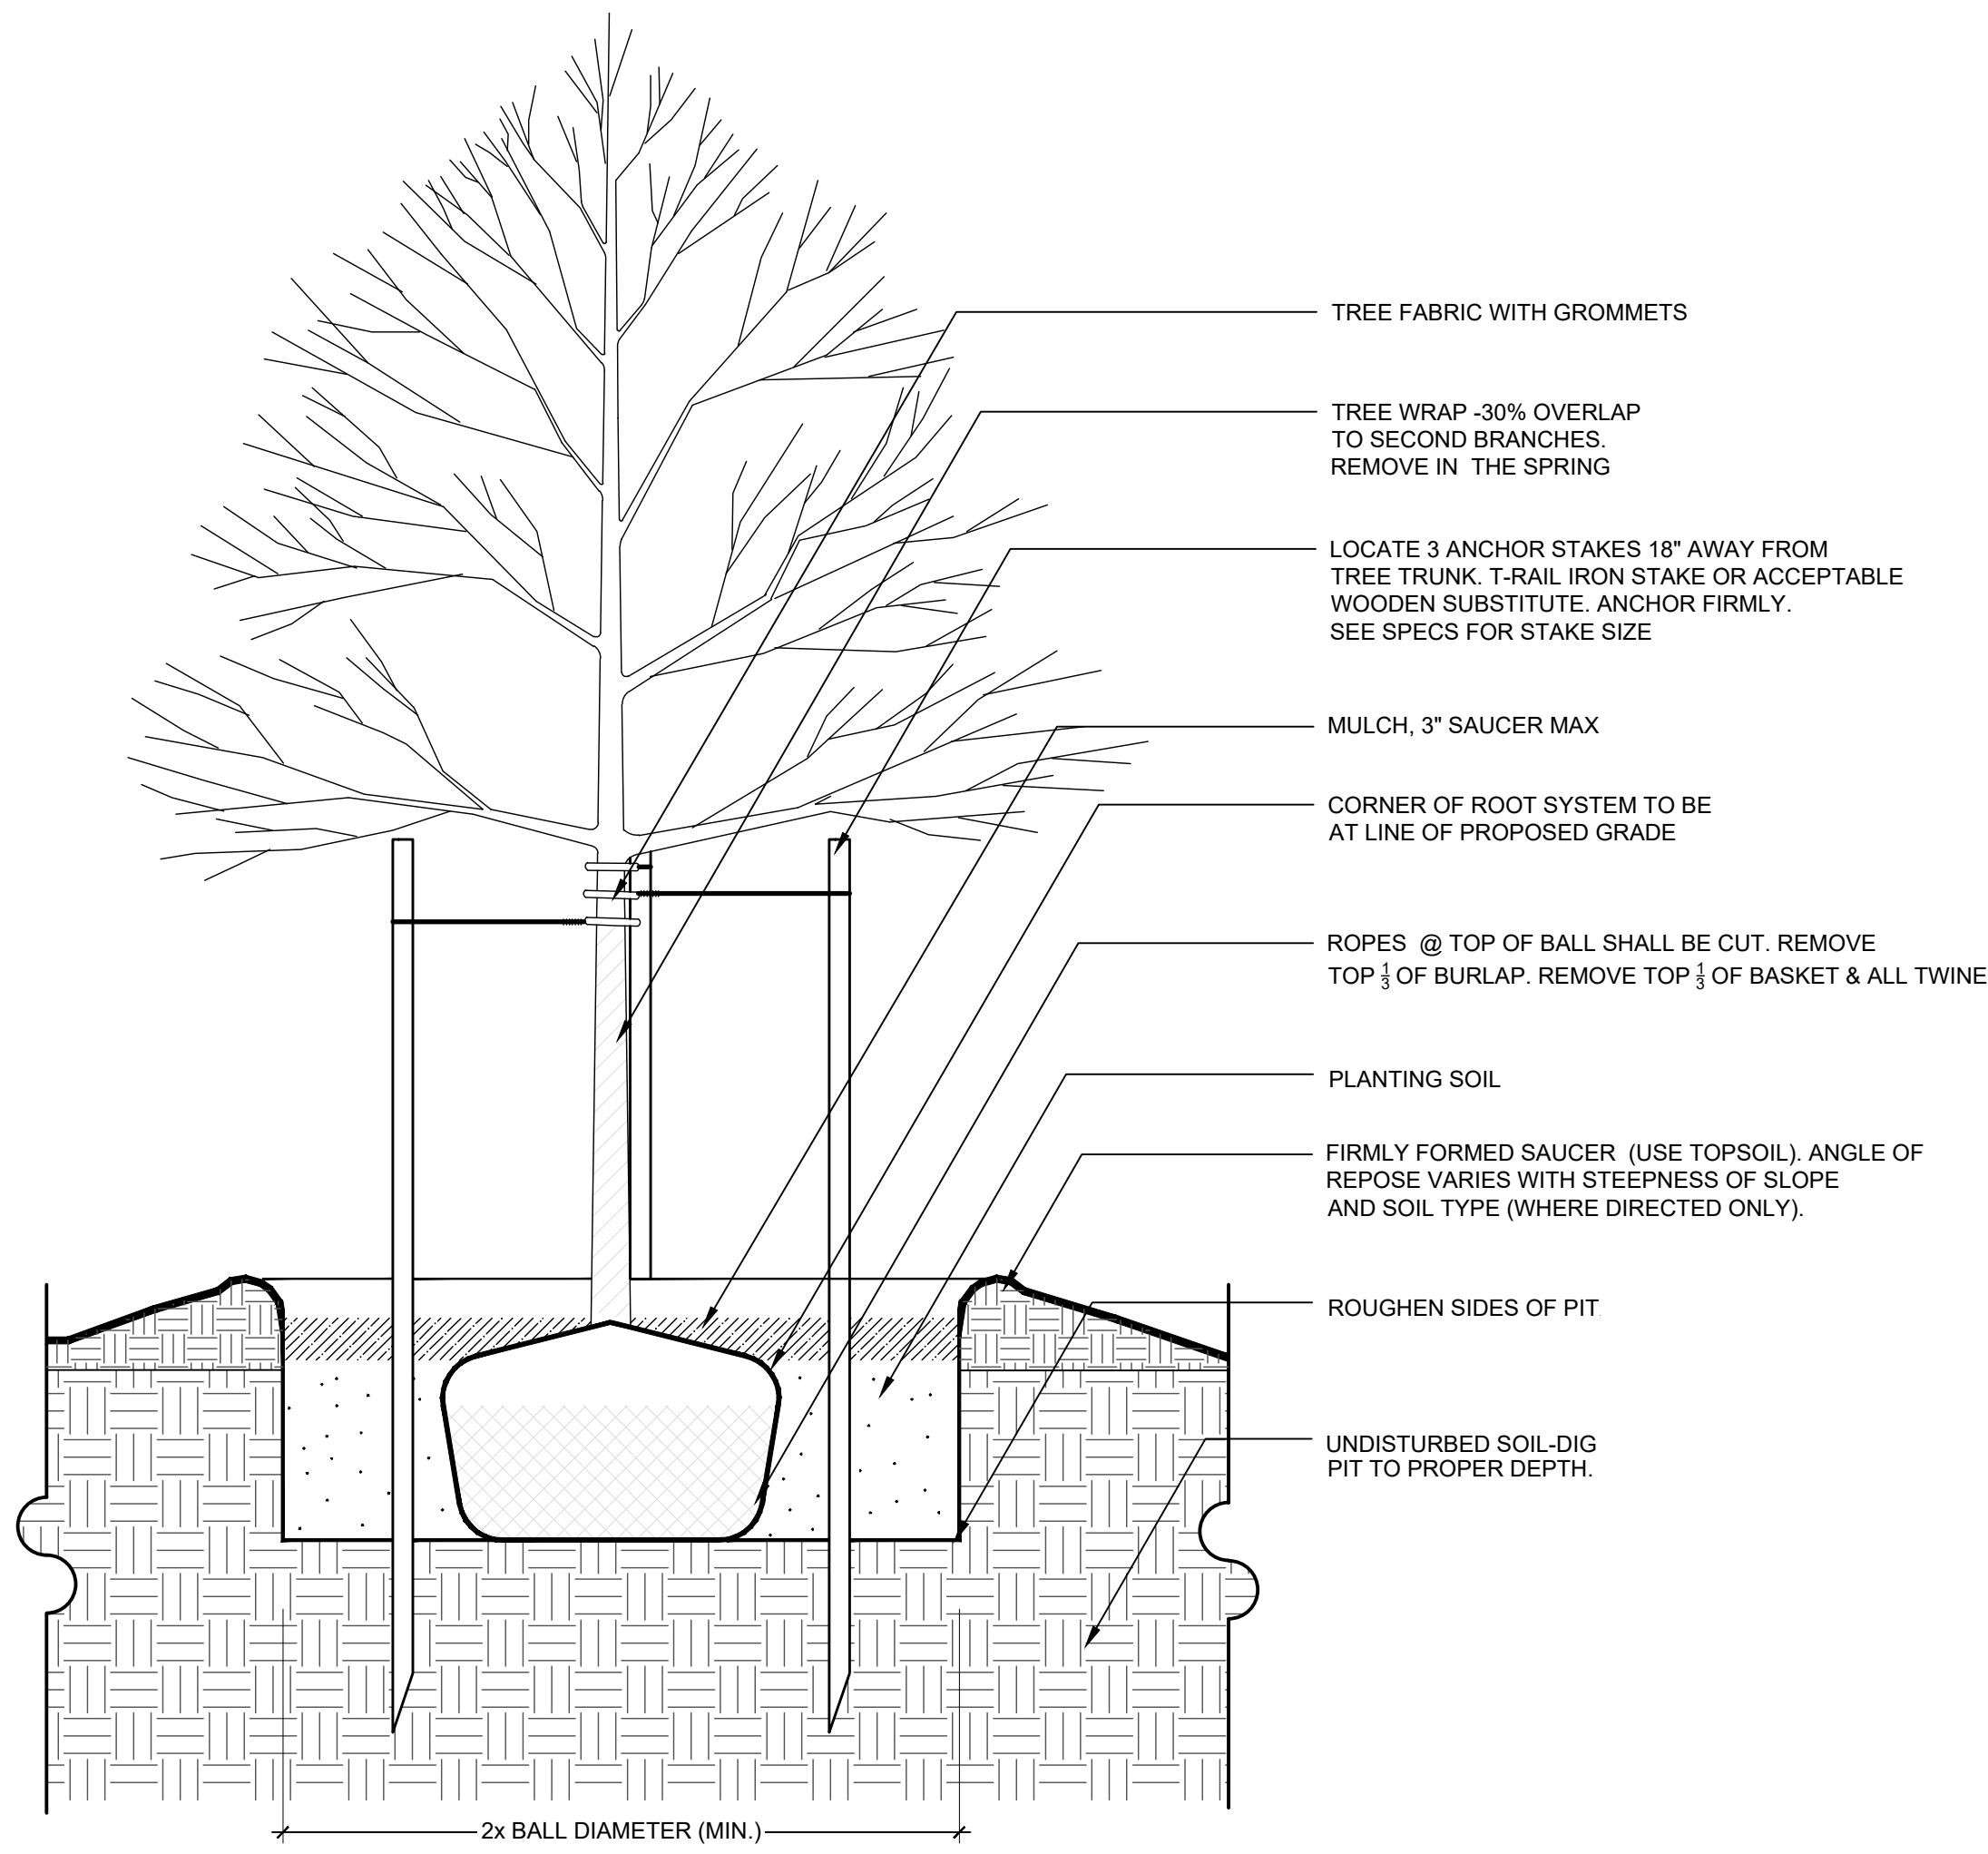


1 DECIDUOUS TREE PLANTING
1" = 1'-0"

9.1

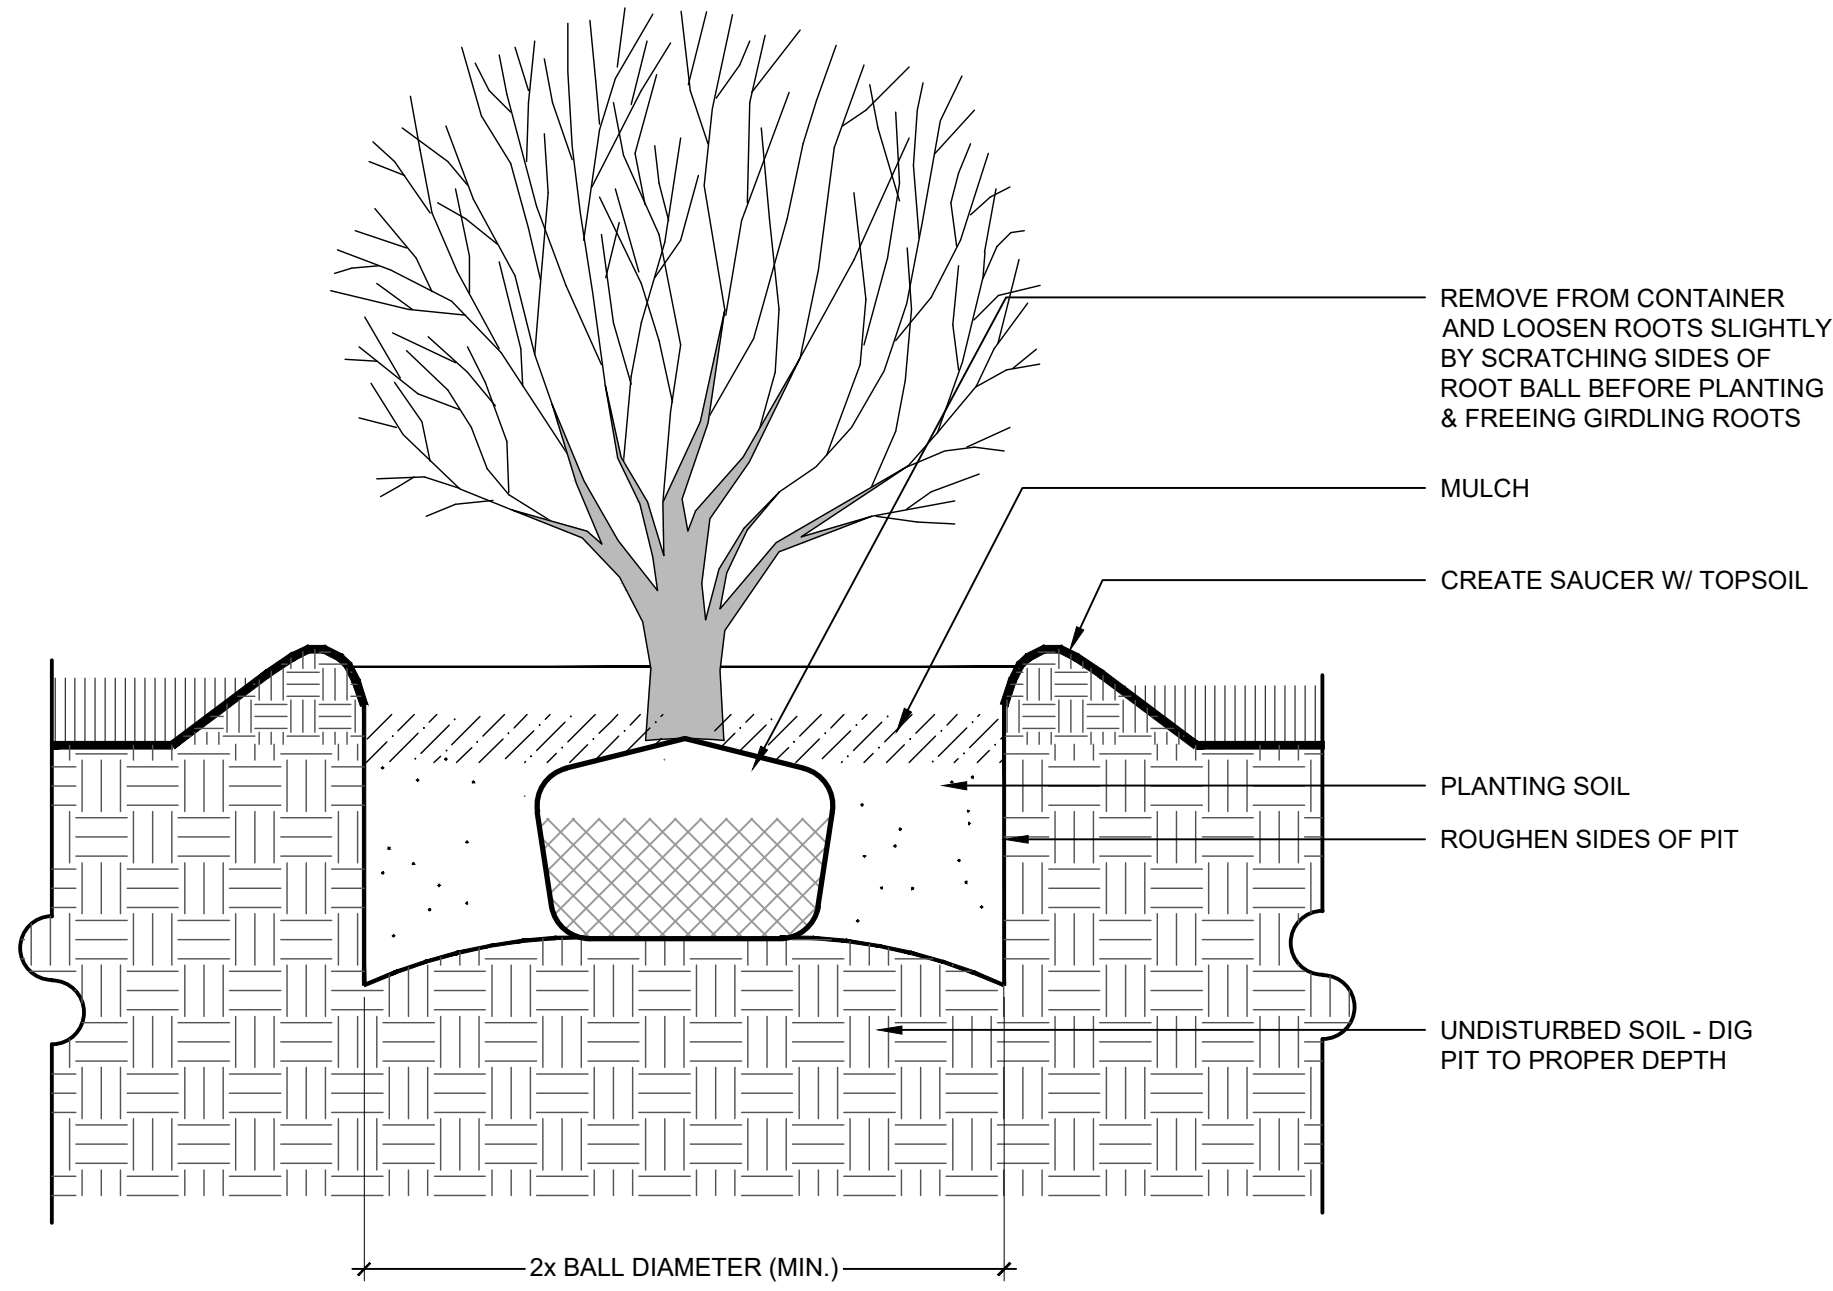


2 SHRUB PLANTING
1" = 1'-0"

9.2

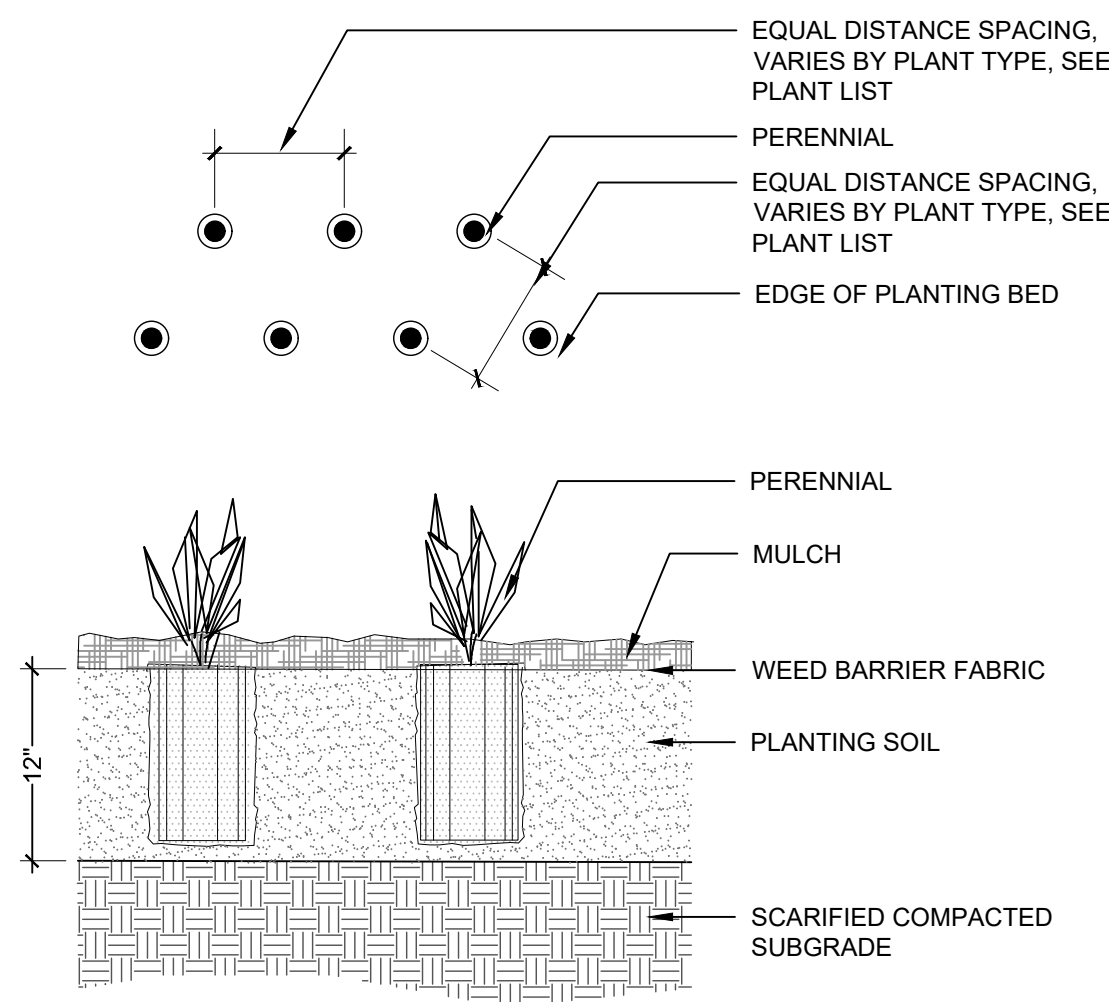

3 PERENNIAL PLANTING
1" = 1'-0"

9.3

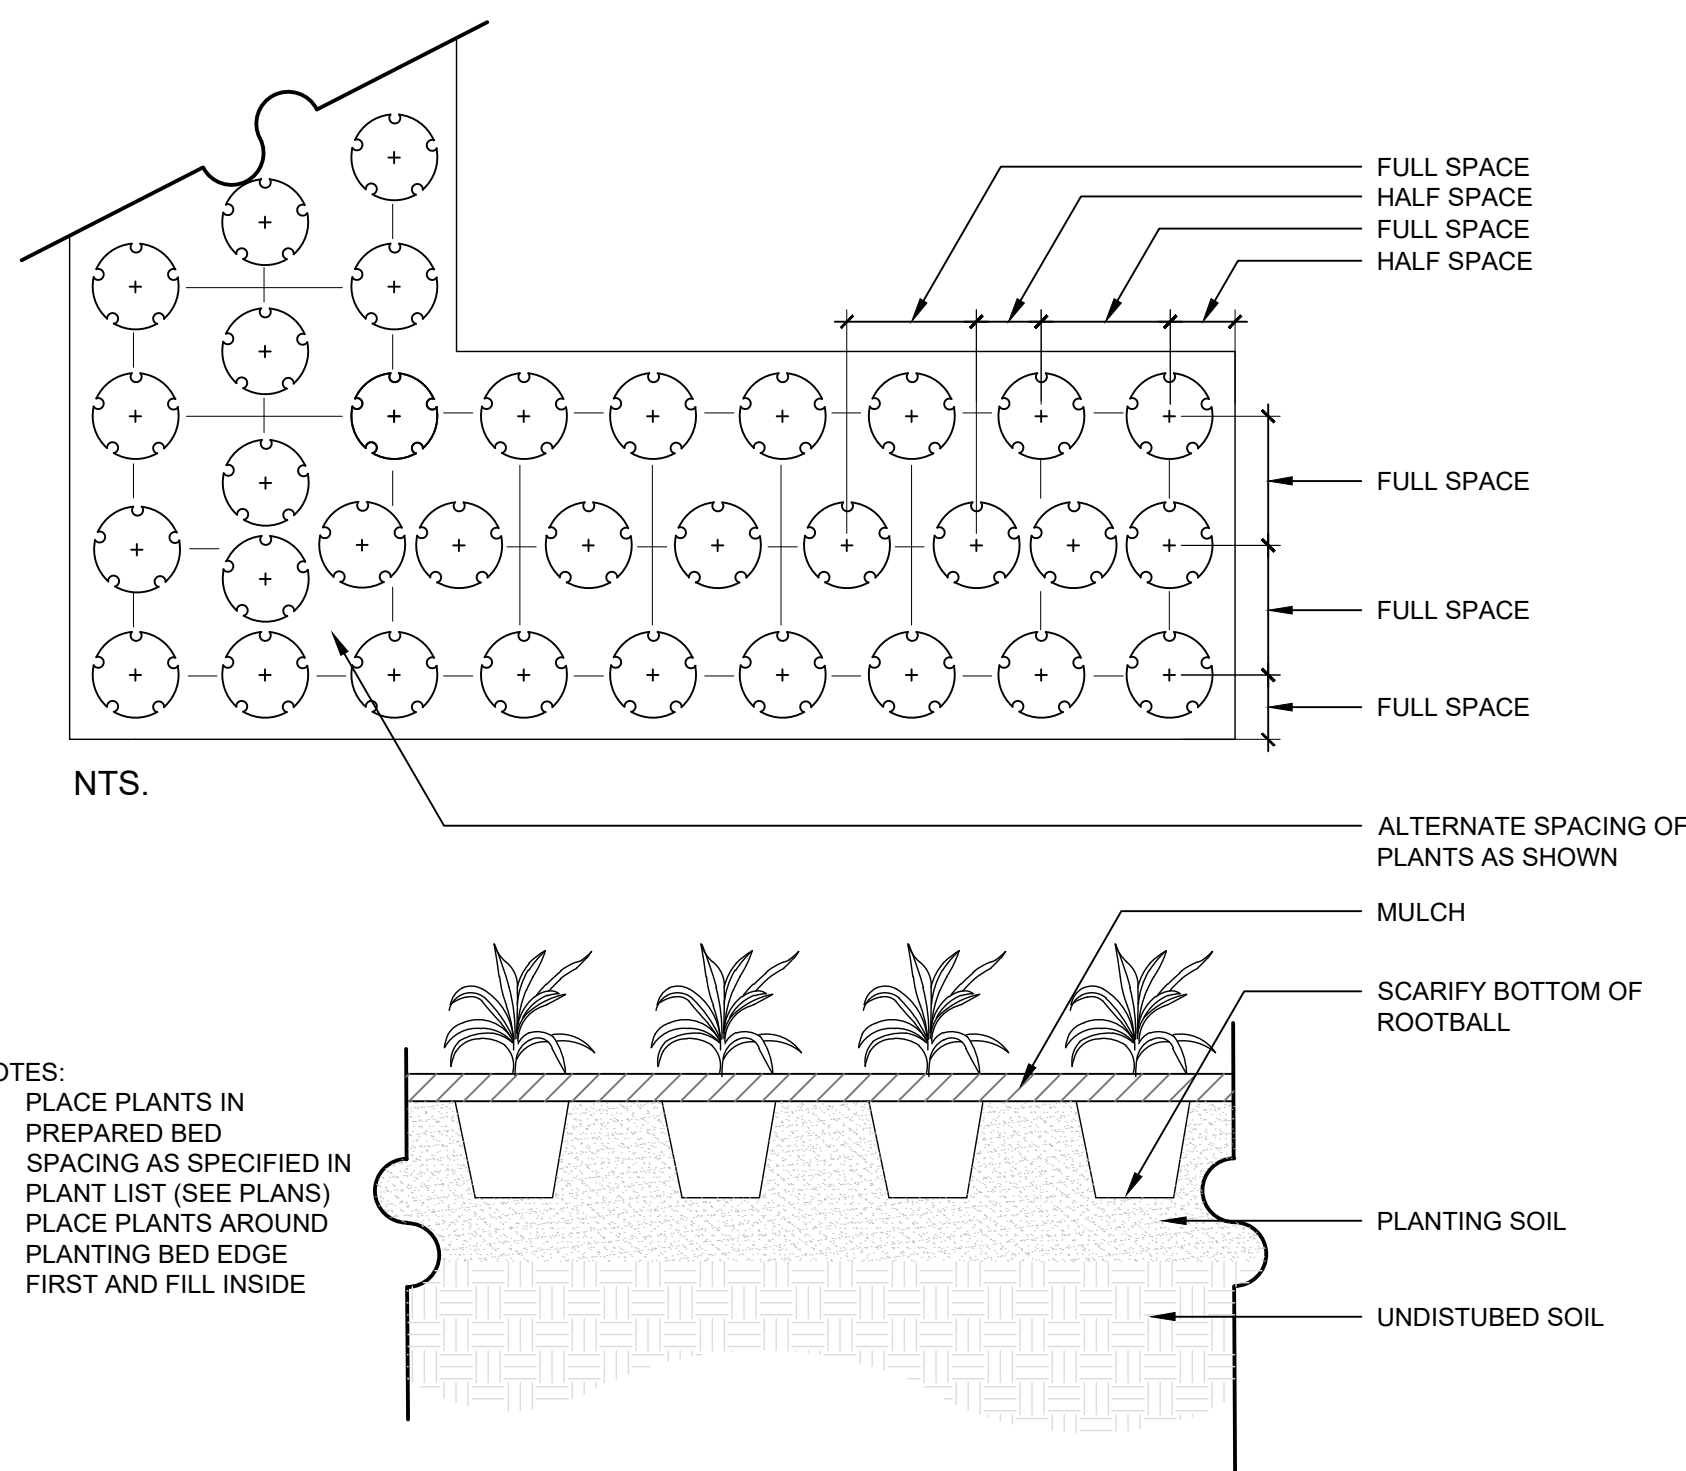

4 GROUNDCOVER PLANTING
1" = 1'-0"

9.4

PLANTING DETAIL KEYNOTES:		DETAIL / SHEET	RELATED DETAILS	SPEC. SECTION
9.0	PLANTING AND LANDSCAPE			
9.1	Deciduous Tree Planting	1 / L11-01		
9.2	Shrub Planting	2 / L11-01		
9.3	Perennial Planting	3 / L11-01		
9.4	Groundcover Planting	4 / L11-01		
9.5	Landscape Boulder	1 / L11-02		
9.6	Tree Protection Fencing	2 / L11-02		



FACILITIES AND
DEVELOPMENT DIVISION



DPR ACCESS COMPLIANCE REVIEW ACCESSIBILITY SECTION	
CERTIFICATION #	25-001
Reviewed by	Michael M. Mott
CASpr#	873
Date	1.13.25
ACCESSIBILITY COMPLIANCE AND STATE FIRE MARSHAL SIGNED ORIGINALS ARE ON FILE AT THE DEPARTMENT OF PARKS AND RECREATION, NORTHERN SERVICE CENTER	

DESIGNED:	Design Workshop
DRAWN:	EC
CHECKED:	SUPERVISOR
DATE:	####


REVISIONS	DATE

DONNER MEMORIAL STATE PARK
PIONEER MONUMENT SITE IMPROVEMENT
PLANTING DETAILS

XXXX

SHEET NO.
L11-01

011 OF 12

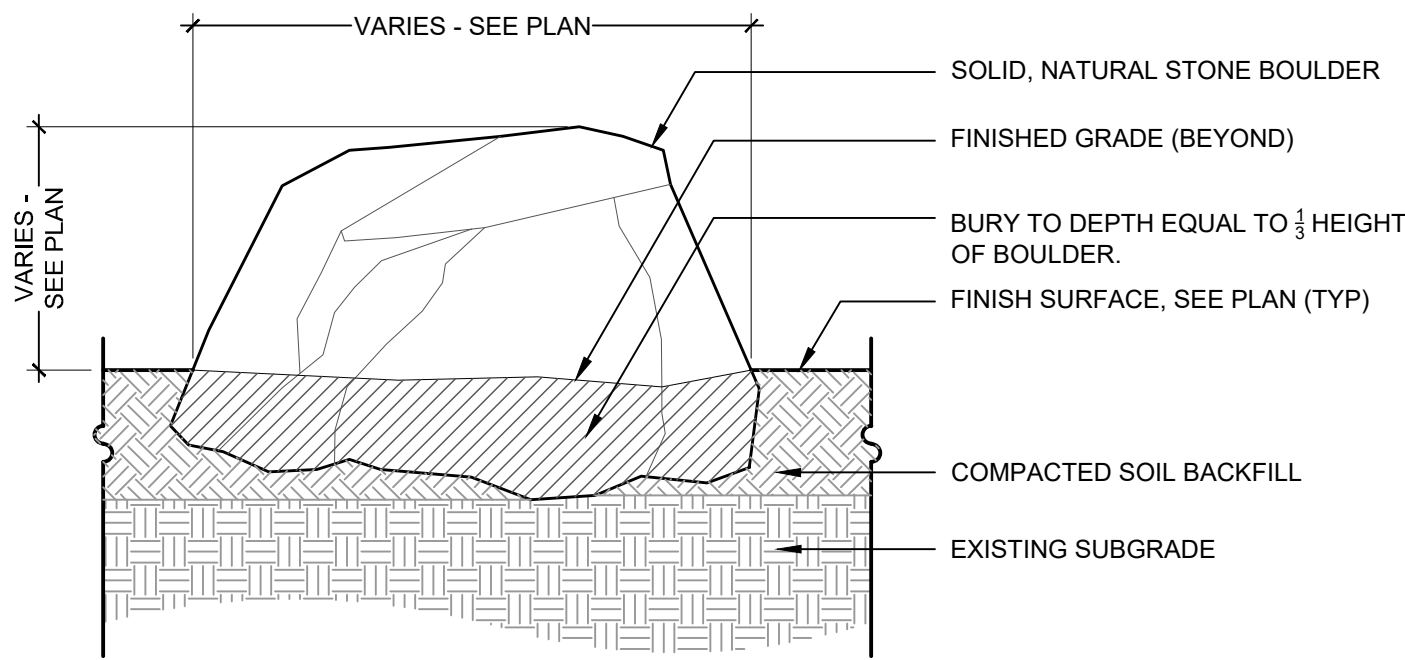

SECTION

GENERAL NOTES:


1. REFER TO SHEET L3-01 AND L0-04 FOR LANDSCAPE BOULDER DESIGN INTENT LAYOUT AND SIZES.
2. HEIGHT FROM FINISH SURFACE TO TOP OF LANDSCAPE BOULDER NOT TO EXCEED 24".
3. FINAL SELECTION, ORIENTATION, AND LOCATION TO BE DETERMINED IN THE FIELD UNDER DIRECTION OF LANDSCAPE ARCHITECT.
4. PLACEMENT OF LANDSCAPE BOULDER MAY REQUIRE MULTIPLE ATTEMPTS TO OBTAIN LANDSCAPE ARCHITECT APPROVAL.

1

LANDSCAPE BOULDER

1" = 1'-0"

9.5

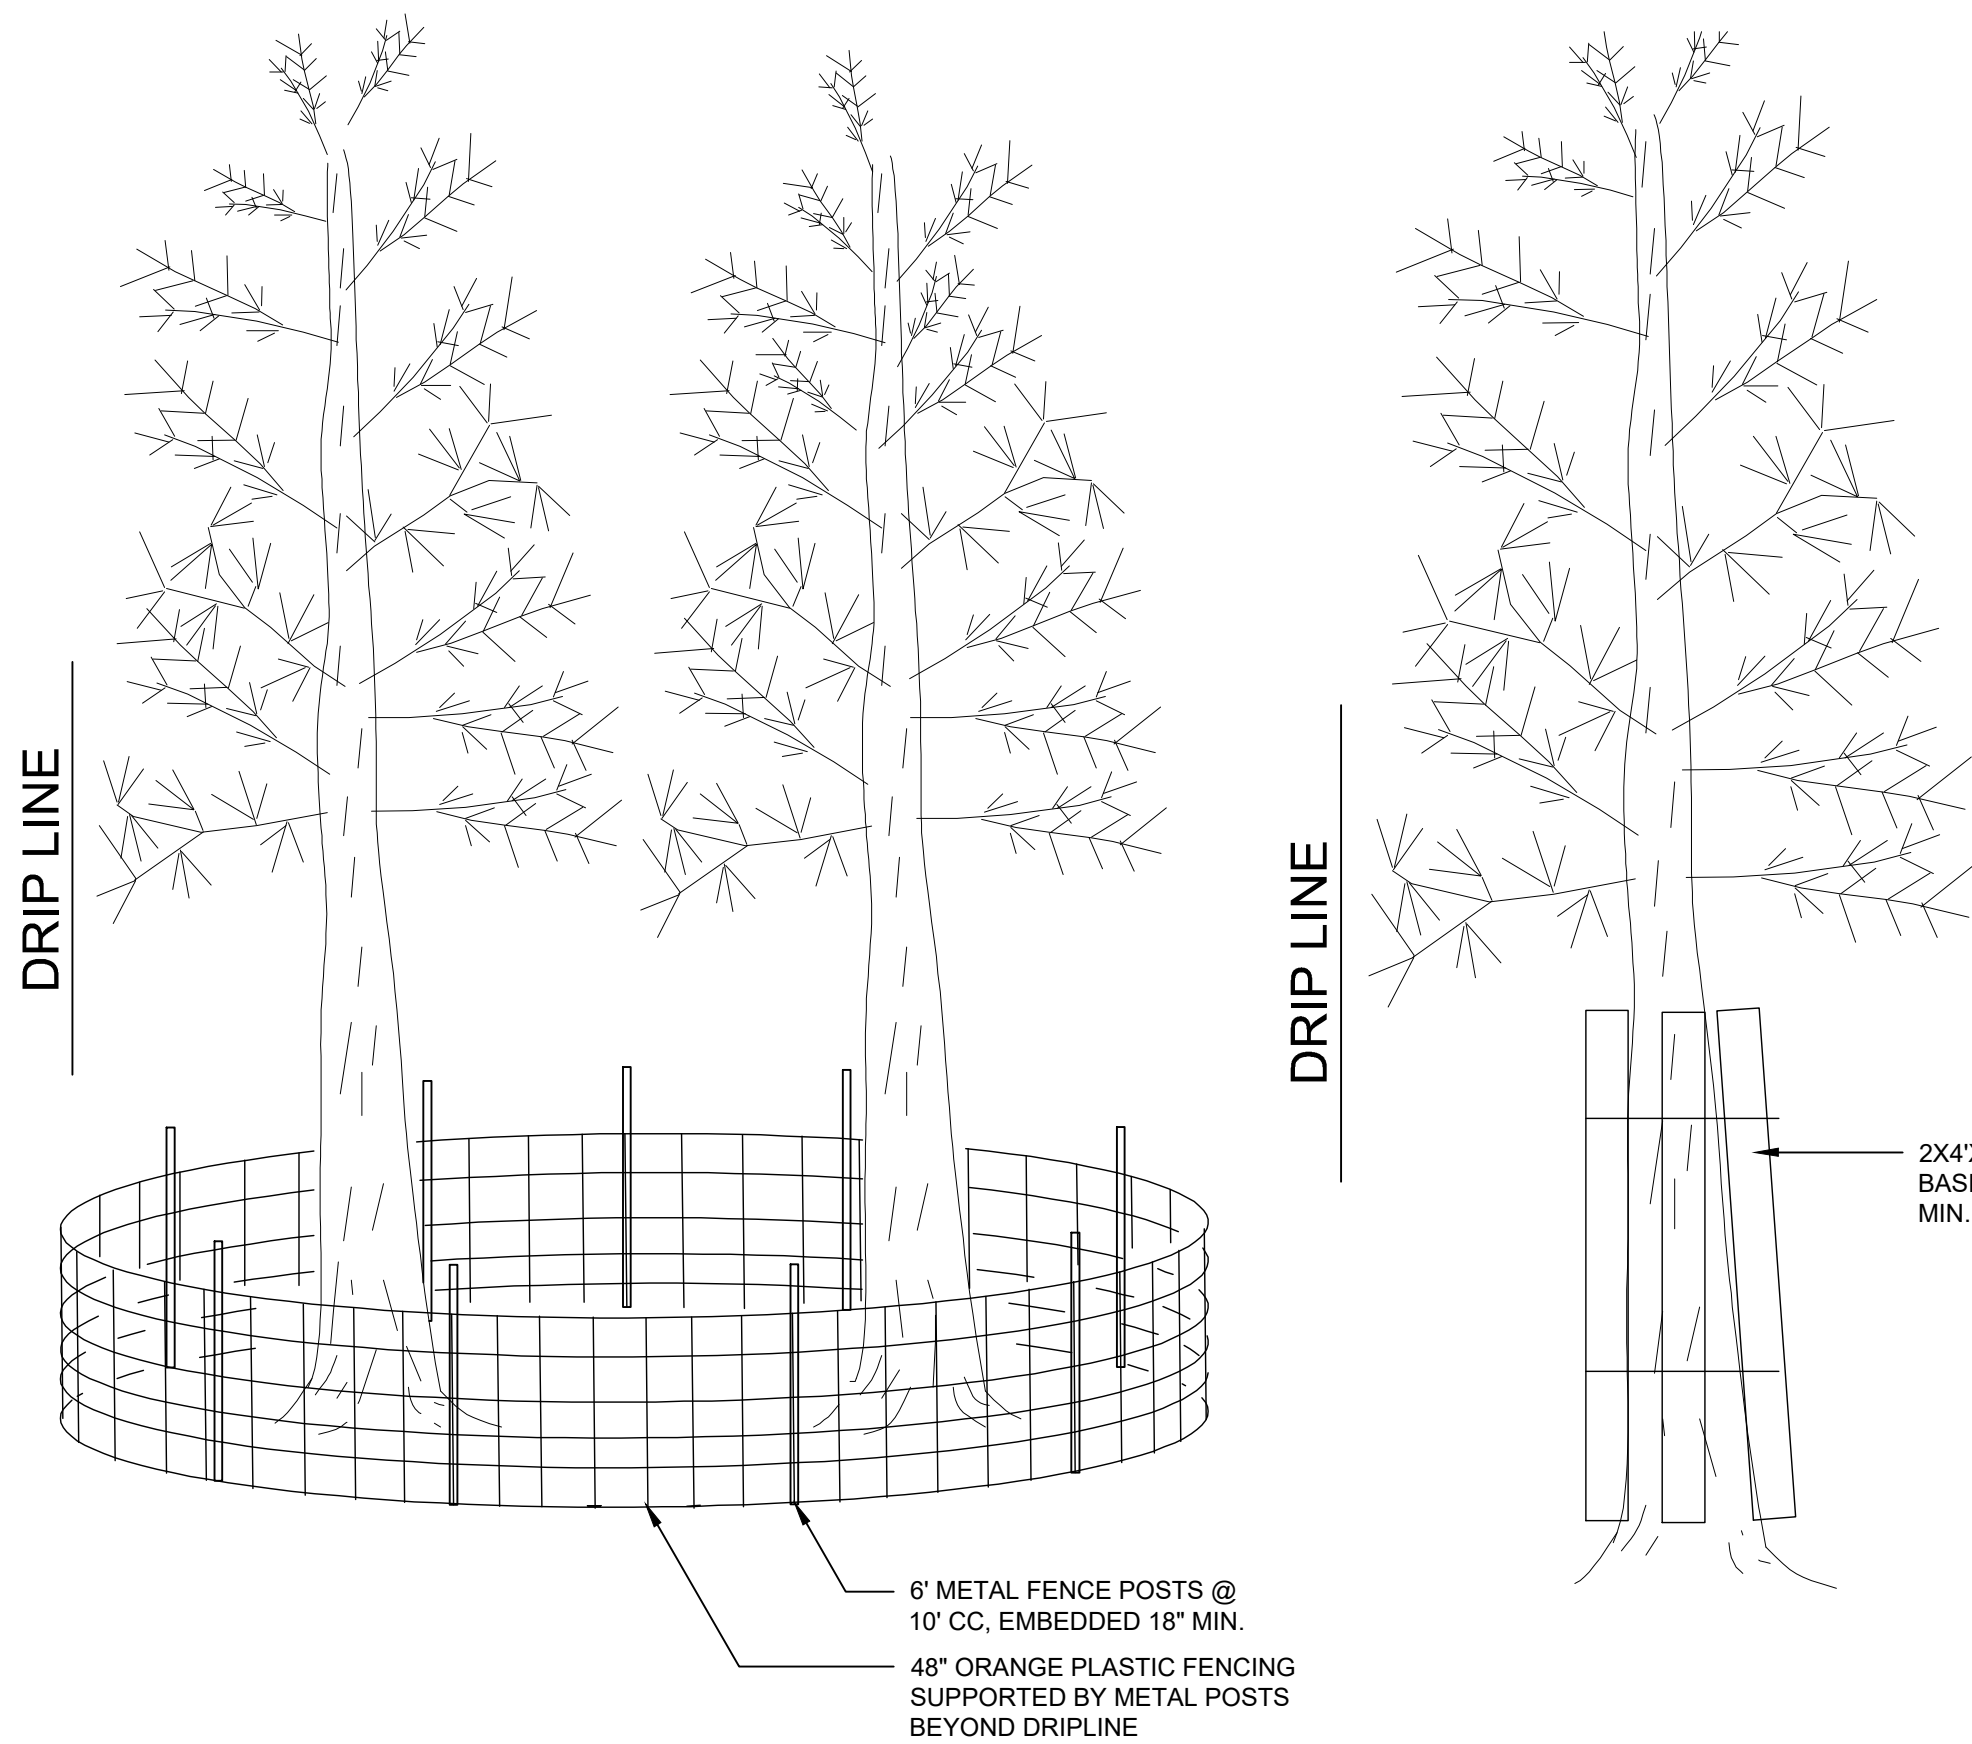

NOTES:

1. DO NOT PERMIT PERSONNEL, CONSTRUCTION MATERIALS, OR EQUIPMENT, TEMPORARY OR OTHERWISE, WITHIN PROTECTIVE FENCING
2. CALCULATE THE PROTECTIVE PERIMETER FOR SHIELDING LARGER SPECIMEN TREES MEASURING OVER 30" DBH AS FOLLOWS: COMPUTE THE PROTECTIVE RADIUS BY ADDING ONE FOOT, AS MEASURED OUT FROM THE TREE BOLE, FOR EVERY INCH IN DBH. (E.G. A TREE WITH A 30" DBH WOULD RECEIVE A 30' PROTECTIVE PERIMETER)

2

TREE PROTECTION FENCING

1" = 1'-0"

9.6

PLANTING DETAIL KEYNOTES:

DETAIL / SHEET	RELATED DETAILS	SPEC. SECTION
9.0	PLANTING AND LANDSCAPE	
9.1	Deciduous Tree Planting	1 / L11-01
9.2	Shrub Planting	2 / L11-01
9.3	Perennial Planting	3 / L11-01
9.4	Groundcover Planting	4 / L11-01
9.5	Landscape Boulder	1 / L11-02
9.6	Tree Protection Fencing	2 / L11-02



FACILITIES AND
DEVELOPMENT DIVISION



DPR ACCESS COMPLIANCE REVIEW	
ACCESSIBILITY SECTION	
CERTIFICATION #	25-004
Reviewed by	CASp#873
Date	1.13.25
ACCESSIBILITY COMPLIANCE AND STATE FIRE MARSHAL SIGNED ORIGINALS ARE ON FILE AT THE DEPARTMENT OF PARKS AND RECREATION, NORTHERN SERVICE CENTER	

DESIGNED:	Design Workshop
DRAWN:	EC
CHECKED:	SUPERVISOR
DATE:	####

REVISIONS	DATE

DONNER MEMORIAL STATE PARK
PIONEER MONUMENT SITE IMPROVEMENT

PLANTING DETAILS

XXXX

SHEET NO.
L11-02

012 OF 12