

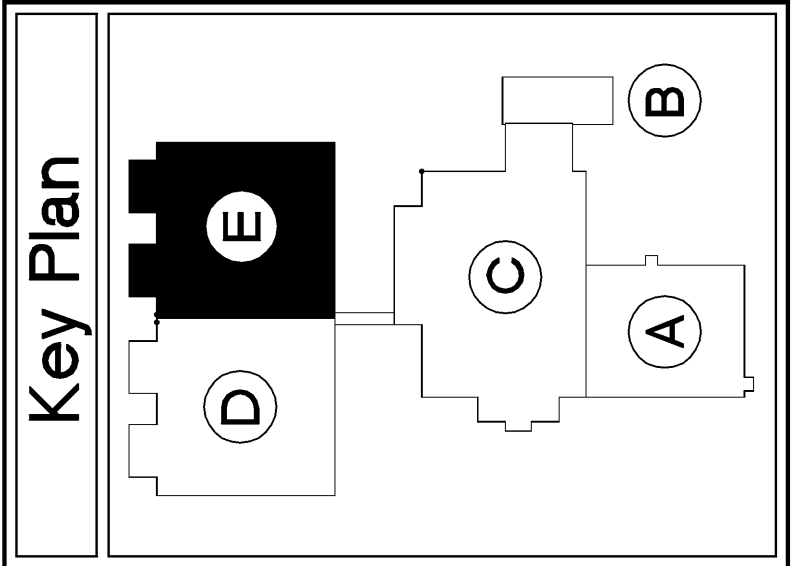


FILE NUMBER 13644-10.dwg		CADD FILE NAME 13644-10.dwg		DATE 03-28-08	
PROJECT NUMBER 13644-10		DATE 03/28/08		DATE 12/27/07	
DESCRIPTION MECHANICAL/ELECTRICAL BID PACKAGE RELEASE		DATE 03/28/08		DATE 12/27/07	
RELEASE		DATE 03/28/08		DATE 12/27/07	
SHEET TITLE SECURITY CEILING PLAN AREA "E"		DESIGN LBD		CHECKED LBD	
PROJECT JACKSON COUNTY JAIL 555 GENERAL JACKSON DRIVE JEFFERSON, GEORGIA 30549		PLANNERS, ENGINEERS, ARCHITECTS & SURVEYORS Precision Planning, Inc. P.O. Box 2210 400 Pike Boulevard Lawrenceville, GA 30046-2210 (770) 338-8000 or (770) 962-8000 (Fax) (770) 822-5990		STAMP REGISTERED ARCHITECT LANE G. DAVIS 4-4-08	

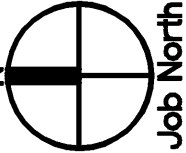

Security Ceiling Legend

- SECURITY CEILING PRECAST PLANKS
- SKYLIGHT - REFER TO A31 AND A32 - CONTRACTOR TO COORDINATE ALL STRUCTURAL, MECHANICAL, ELECTRICAL, PIPING AND FIRE PROTECTION INSTALLATION AROUND SKYLIGHT.
- SKYLIGHT - REFER TO A31 AND A32 - CONTRACTOR TO COORDINATE ALL STRUCTURAL, MECHANICAL, ELECTRICAL, PIPING AND FIRE PROTECTION INSTALLATION AROUND SKYLIGHT.
- PARTITION EXTENDING FROM FINISH FLOOR TO UNDERSIDE OF ROOF DECK OR TOP OF PARAPET.

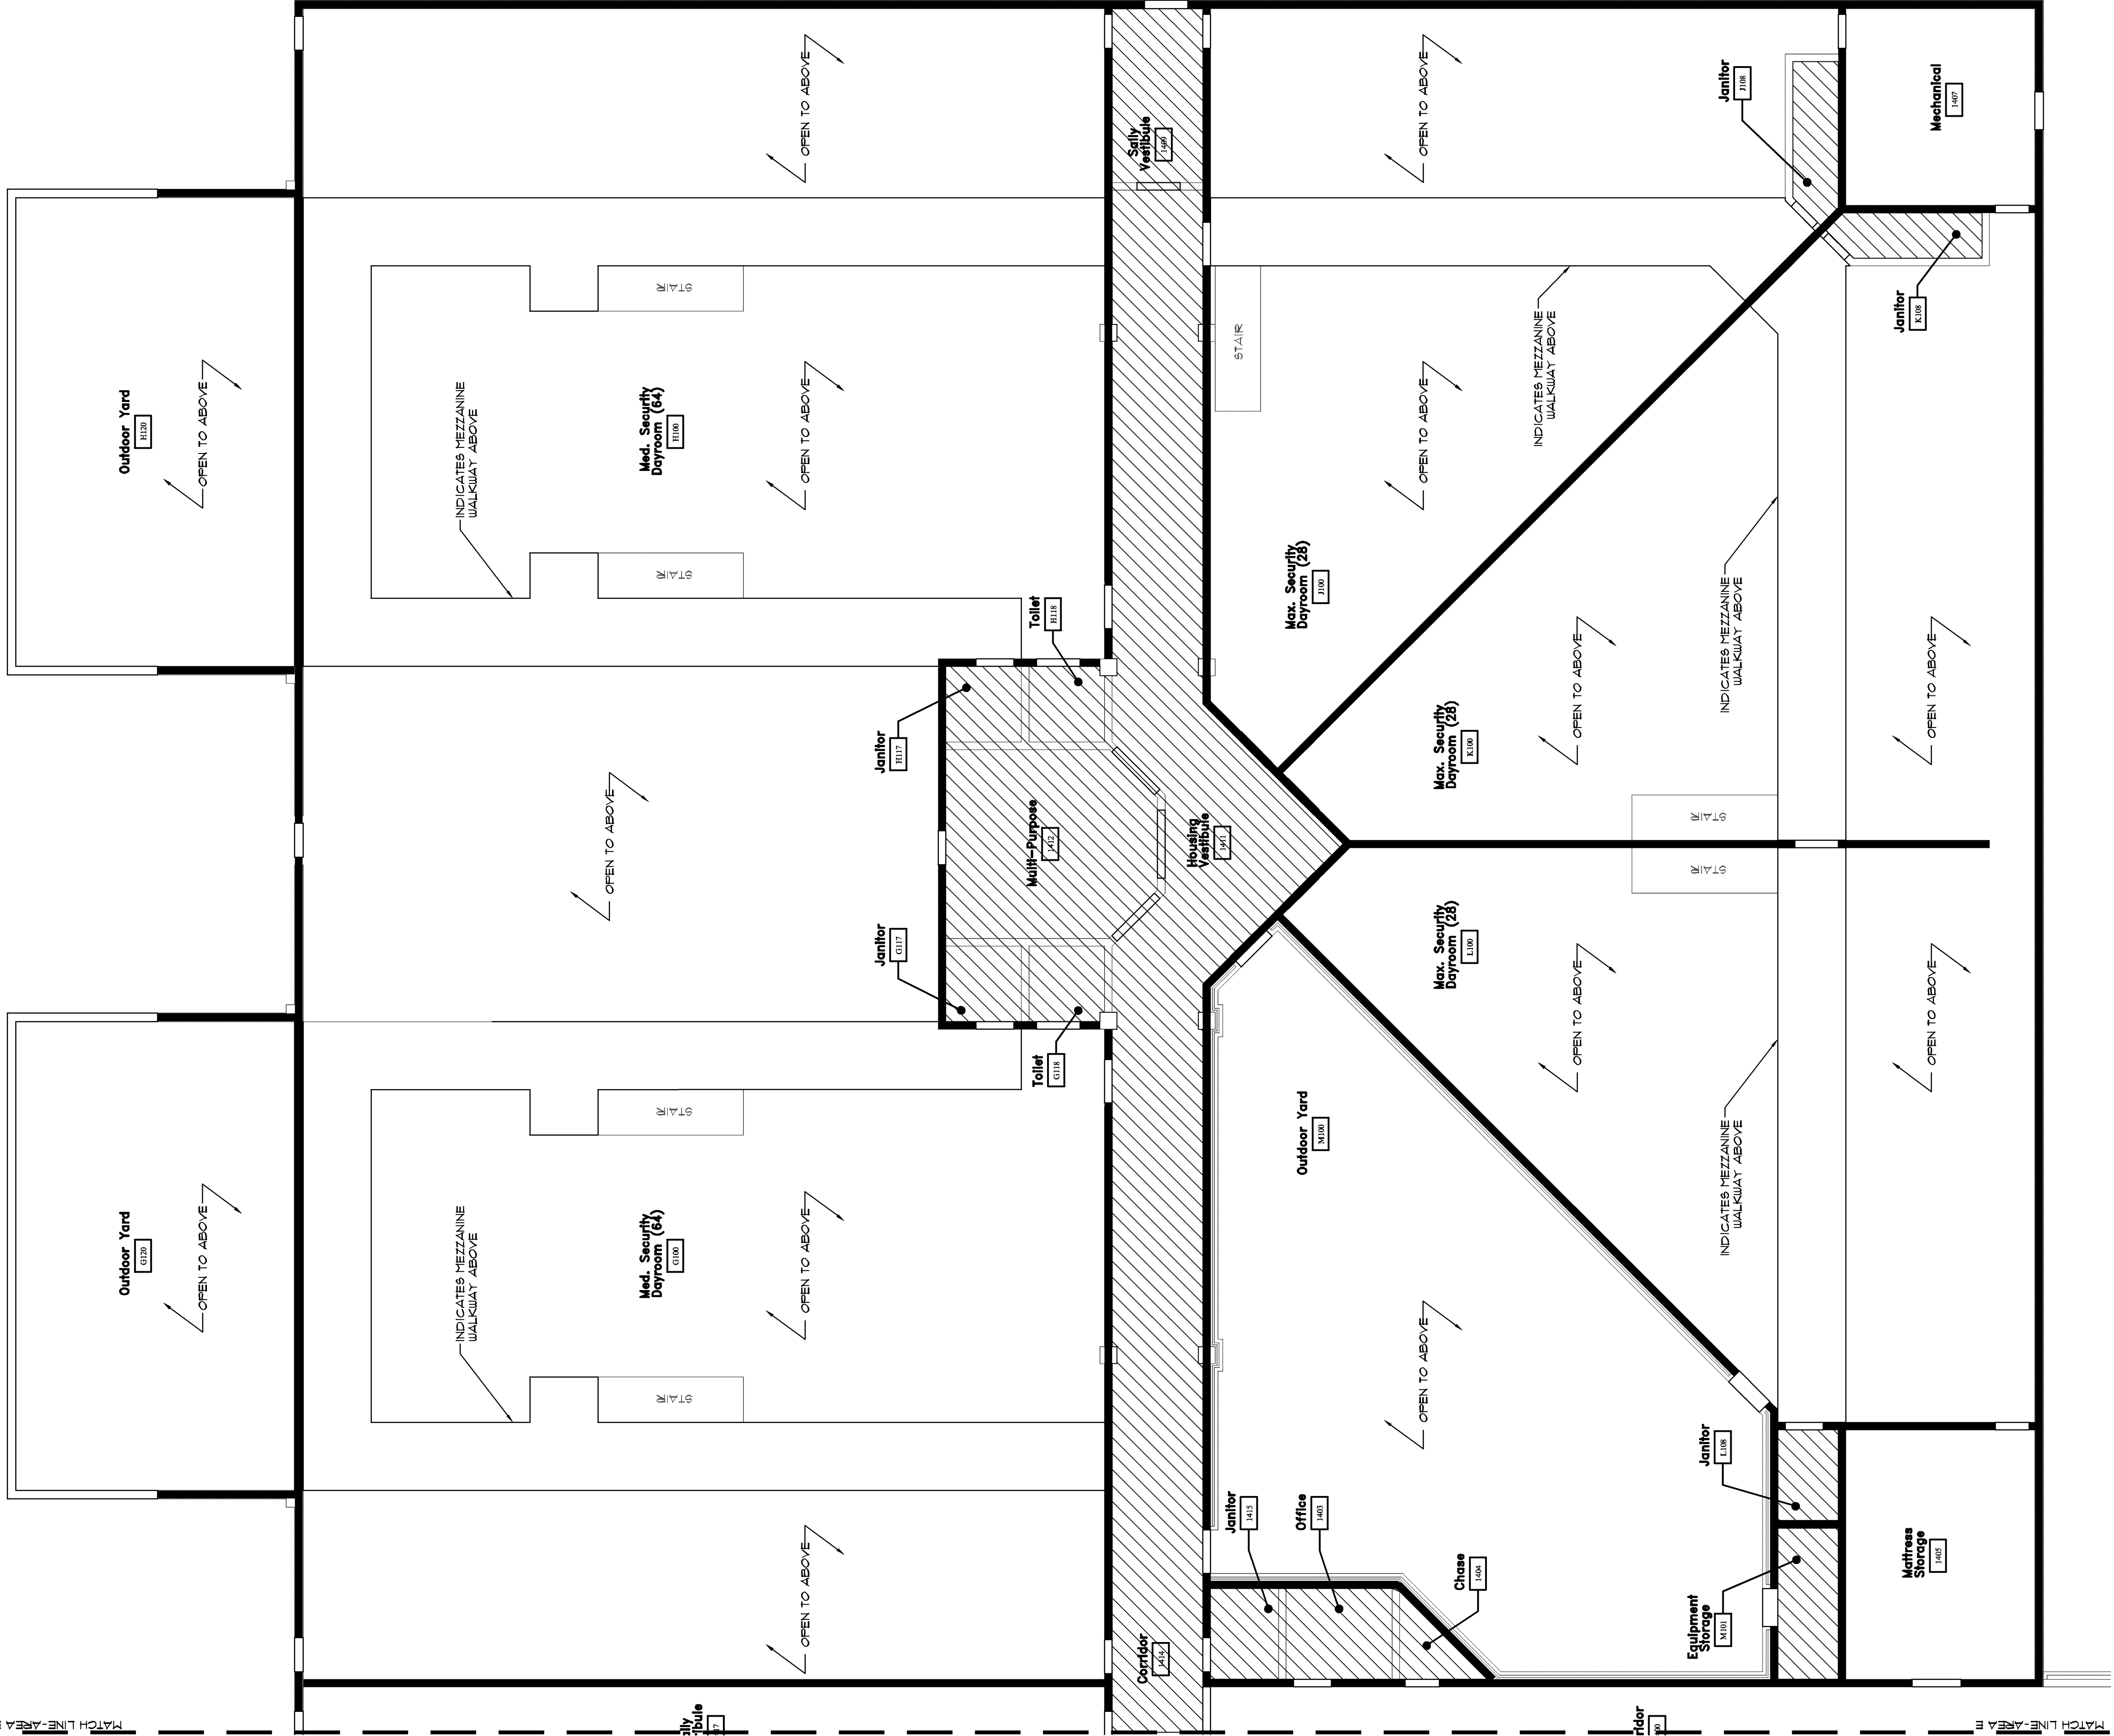

Security Ceiling Plan - Area "E"

SCALE 1/8" = 1'-0"

