

A2.0

FILE NUMBER  
CADD FILE NAME  
**136A2-0-dwg**  
PROJECT NUMBER  
**1A06136**  
DATE  
**03-28-08**

| RELEASE  |                                              | NO DESCRIPTION |
|----------|----------------------------------------------|----------------|
| DATE     | DESCRIPTION                                  |                |
| 09/27/07 | STRUCTURAL BID PACKAGE ADDENDUM #1 REFERENCE |                |
| 12/21/07 | MECHANICAL/ELECTRICAL BID PACKAGE RELEASE    |                |
| 03/28/08 | MASONRY/F.P./KITCHEN BID PACKAGE RELEASE     |                |
|          | BALANCE OF REMAINING BID PACKAGES            |                |

| SHEET TITLE                  |         |
|------------------------------|---------|
| LBD                          | DESIGN  |
| CAC                          | DRAWN   |
| LBD                          | CHECKED |
| BUILDING CORNERS LAYOUT PLAN |         |

PROJECT

JACKSON COUNTY JAIL  
555 GENERAL JACKSON DRIVE  
JEFFERSON, GEORGIA 30549


Precision Planning, Inc.  
planners, engineers, architects & surveyors  
P.O. Box 2210  
400 Pike Boulevard  
Lawrenceville, GA 30046-2210  
(770) 338-8000 or (770) 962-8000  
(Fax) (770) 822-5990

STAMP


REGISTERED ARCHITECT  
LANE G. DAVIS  
4-4-08  
STATE OF GEORGIA

PRECISION PLANNING, INC.  
ALL RIGHTS RESERVED.  
© 2008

THIS CONSTRUCTION DOCUMENT IS AN INSTRUMENT OF SERVICE AND NOT A CONTRACT. IT IS THE PROPERTY OF PRECISION PLANNING, INC. AND IS NOT TO BE REPRODUCED OR COPIED IN ANY MANNER WITHOUT THE WRITTEN PERMISSION FROM PRECISION PLANNING, INC. ANY OTHER PROJECTS OTHER THAN THAT SPECIFICALLY IDENTIFIED HEREIN ARE NOT TO BE CONSIDERED PART OF THIS DOCUMENT.

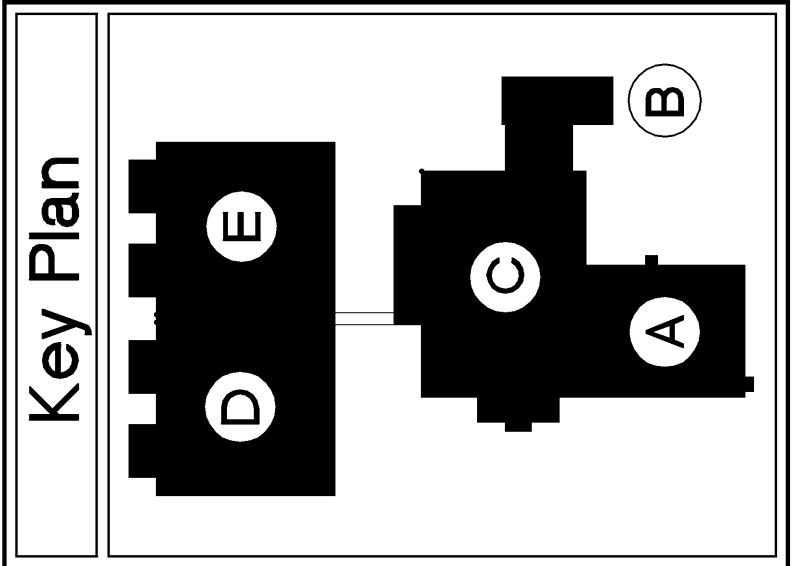


- Dimension Notes (This Sheet Only)
1. THE INTENT OF THE BUILDING CORNERS LAYOUT PLAN ON THIS SHEET IS TO LOCATE EXTERIOR CORNERS OF THE BUILDINGS. ALL DIMENSIONS SHOWN ARE MEASURED FROM THE EXTERIOR FACE OF THE PRECAST CONCRETE PANEL OR TO PROJECT WORK POINTS AS APPLICABLE. TYPICAL EDGE OF SLAB CONDITIONS ARE ILLUSTRATED IN DETAILS ON THIS SHEET.
  2. DETAILS ON THIS SHEET ARE GENERAL DETAILS THAT DEPICT DIMENSION MORE SPECIFIC DETAILS THAT DEPICT COMPLETE ASSEMBLIES OF THE DOCUMENTS ARE LOCATED ELSEWHERE IN THE CONSTRUCTION DOCUMENTS.
  3. DEFINITION FOR ABBREVIATIONS THIS SHEET ONLY:  
EF.O.V. = EXTERIOR FACE OF VENEER  
EF.O.V. = EXTERIOR FACE OF PRECAST PANEL  
E.O.S. = EDGE OF SLAB

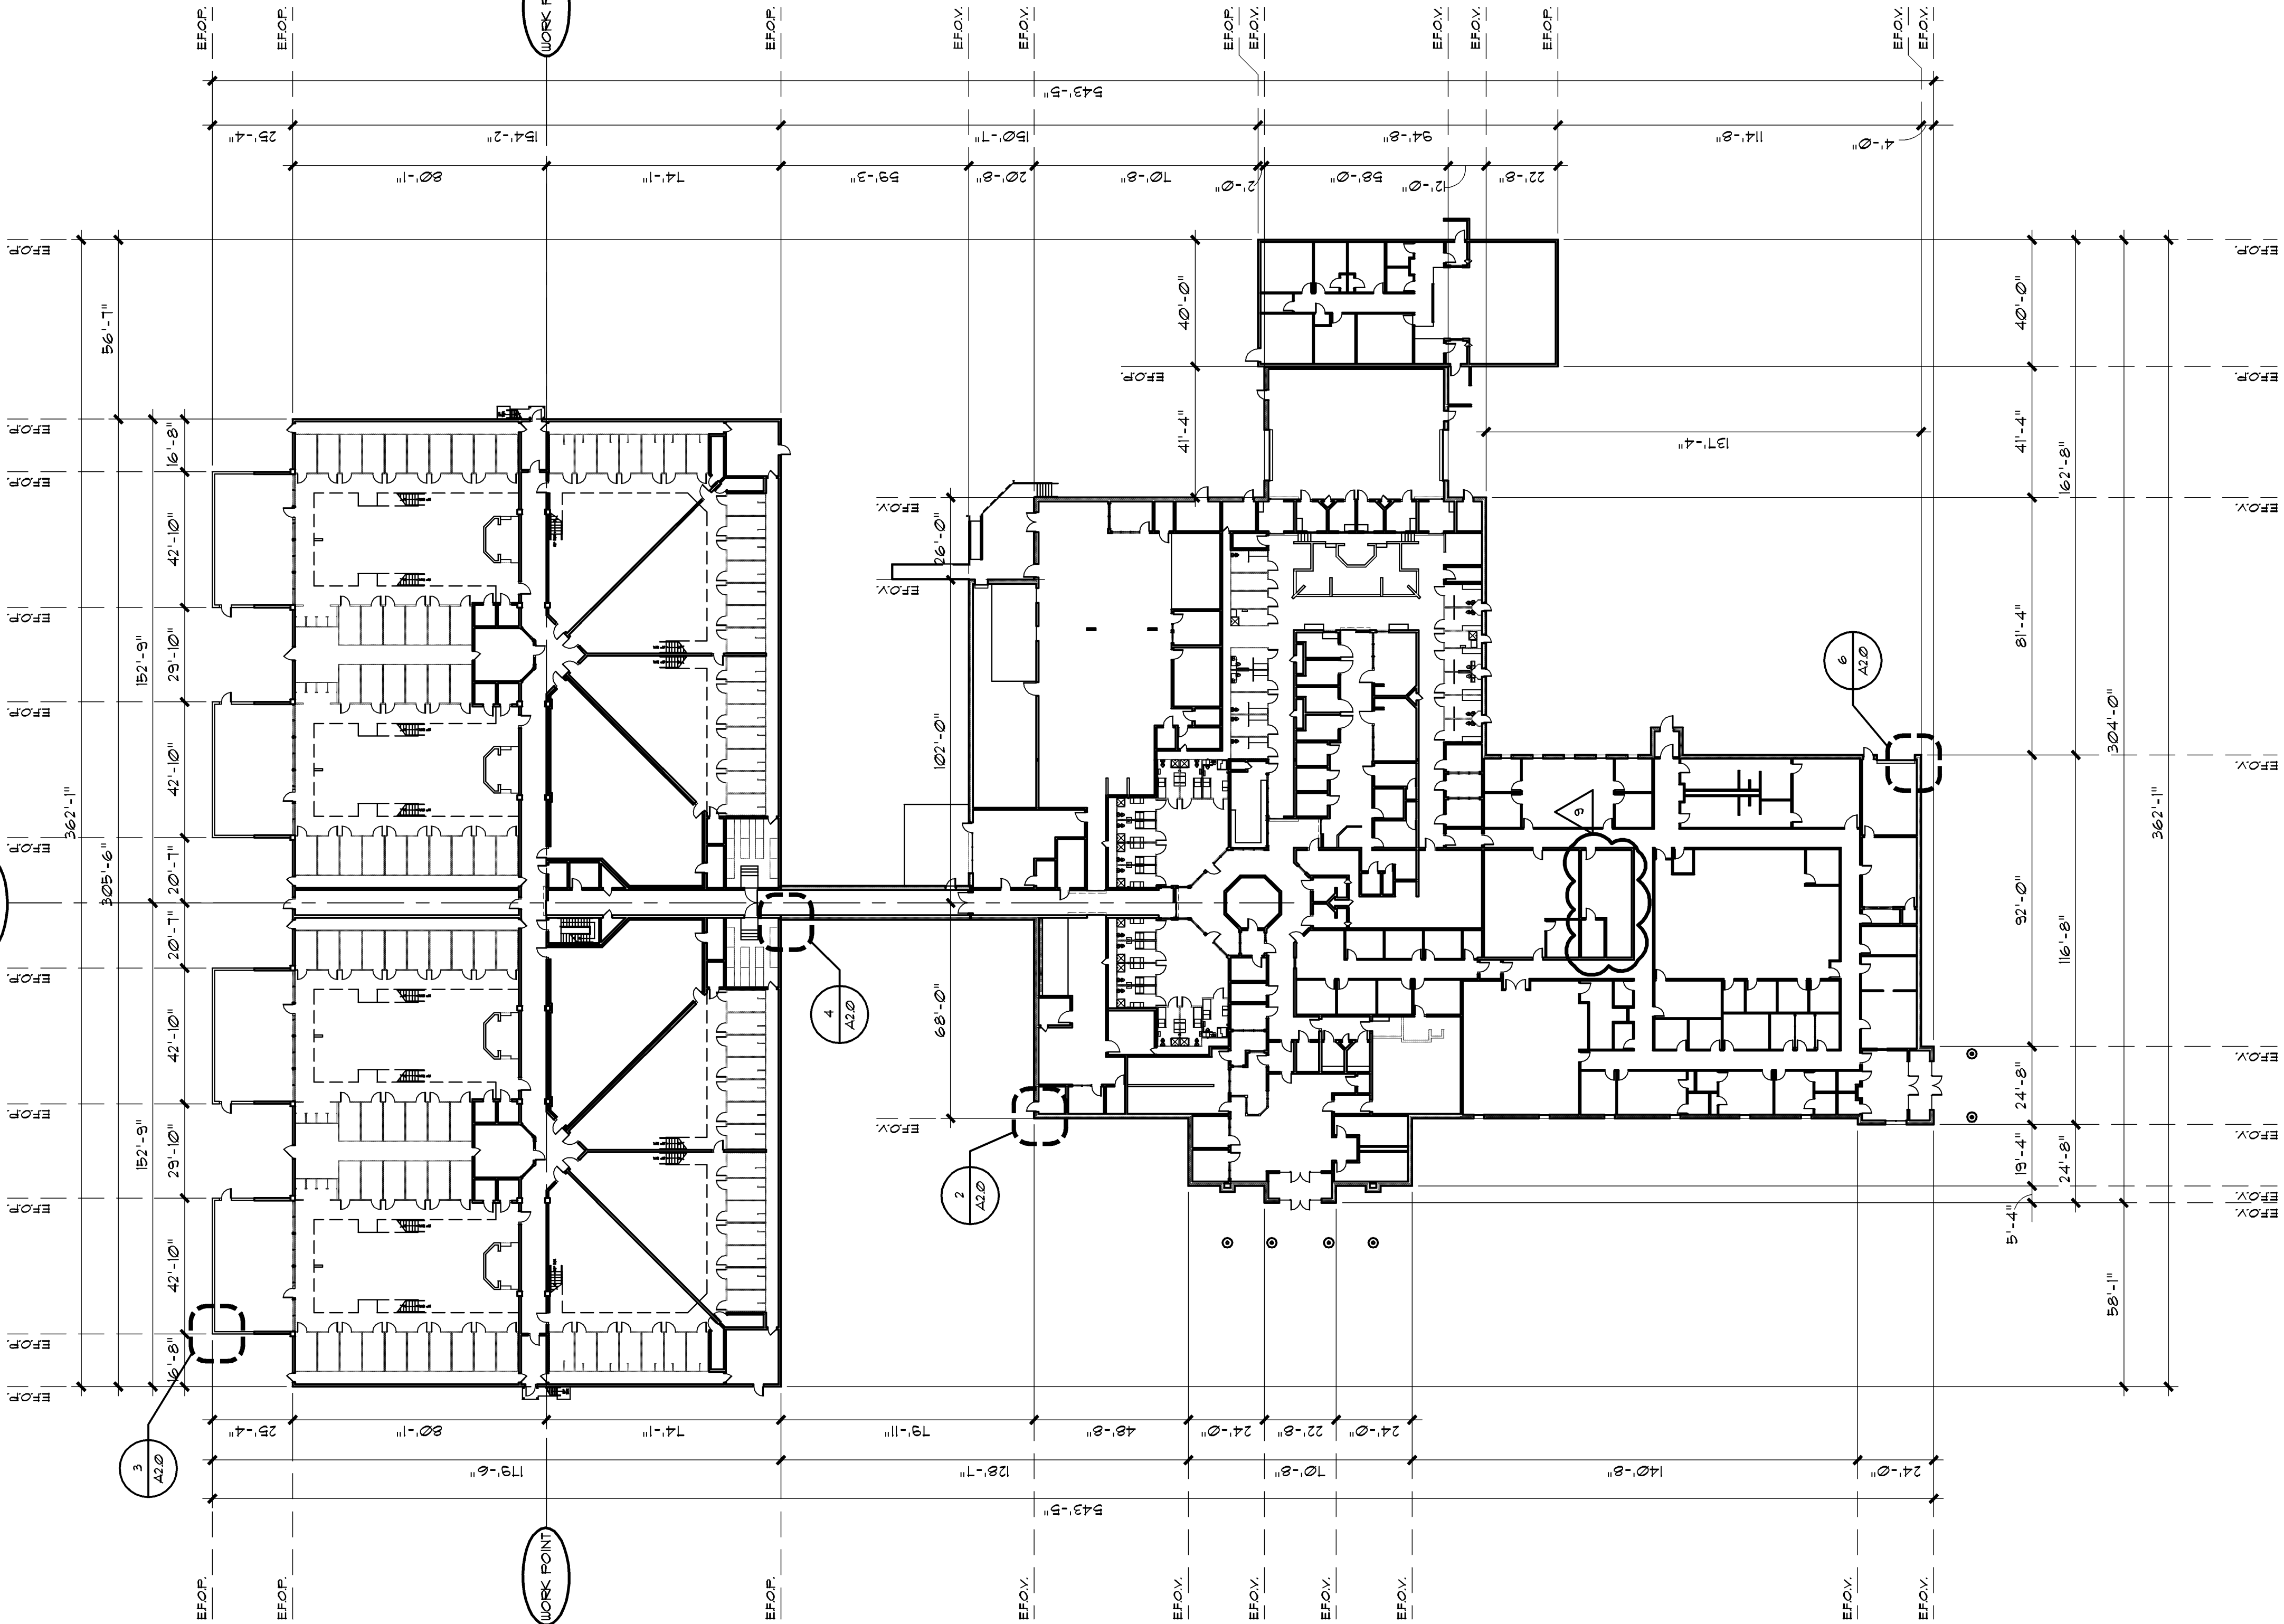


3 A2.0 SCALE 1/2" = 1'-0"

Precast Wall Panel Types

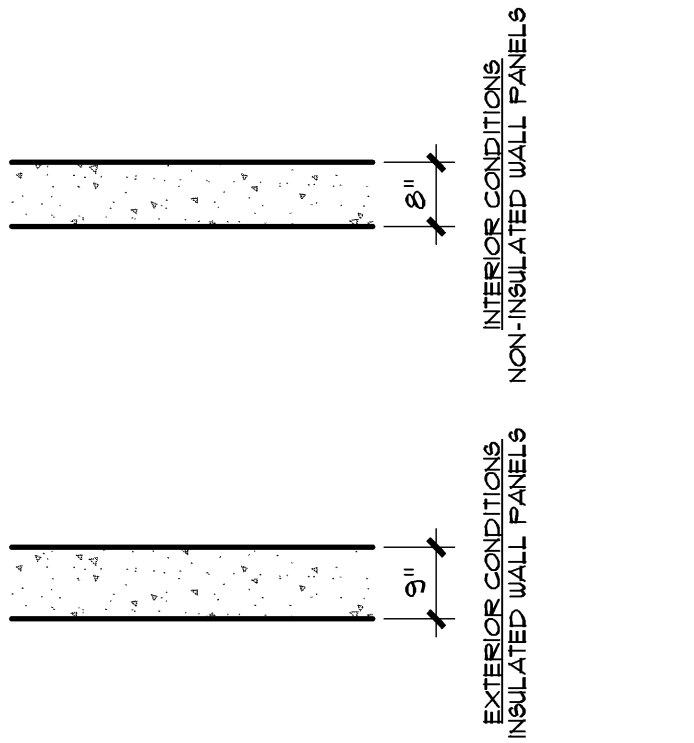


6 A2.0 SCALE 1/2" = 1'-0"

Corner Detail

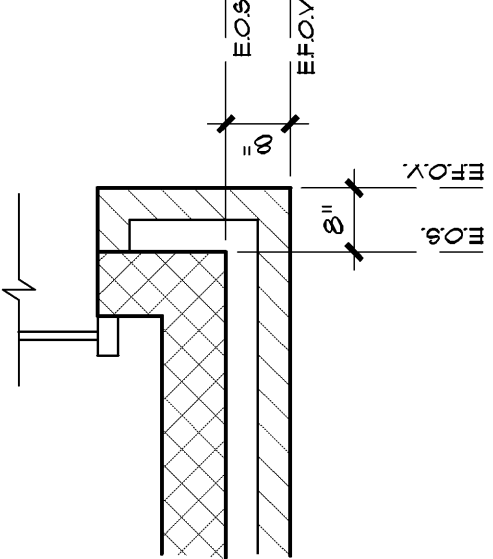


3 A2.0 SCALE 1/2" = 1'-0"

Typical Corner Condition

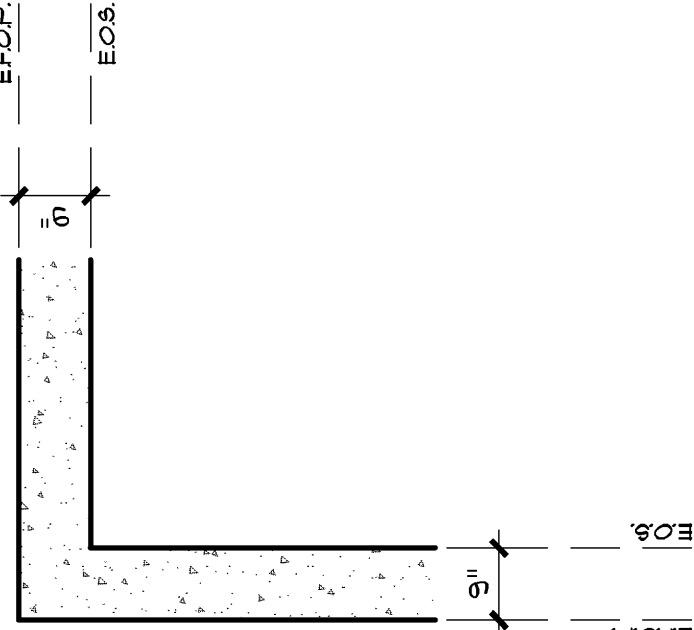

2 A2.0 SCALE 1/2" = 1'-0"

Typical Corner Condition

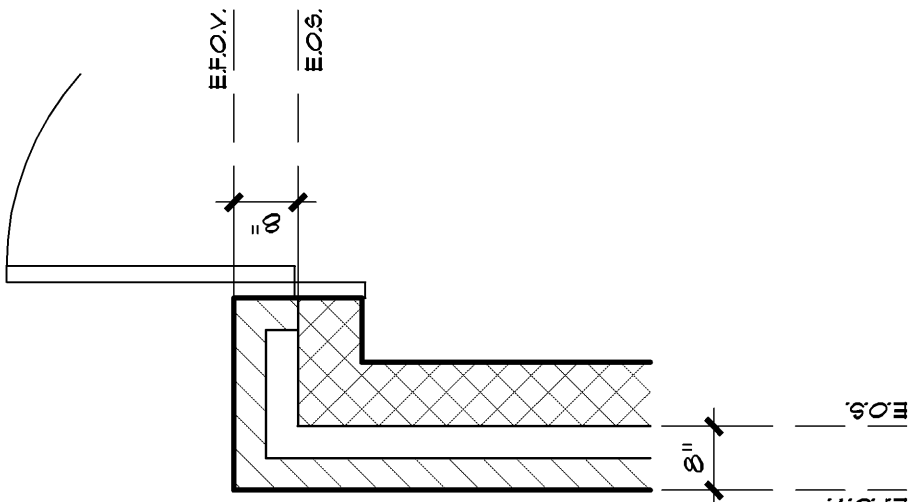

WORK POINT

4 A2.0 SCALE 1/2" = 1'-0"

Corner Detail

