
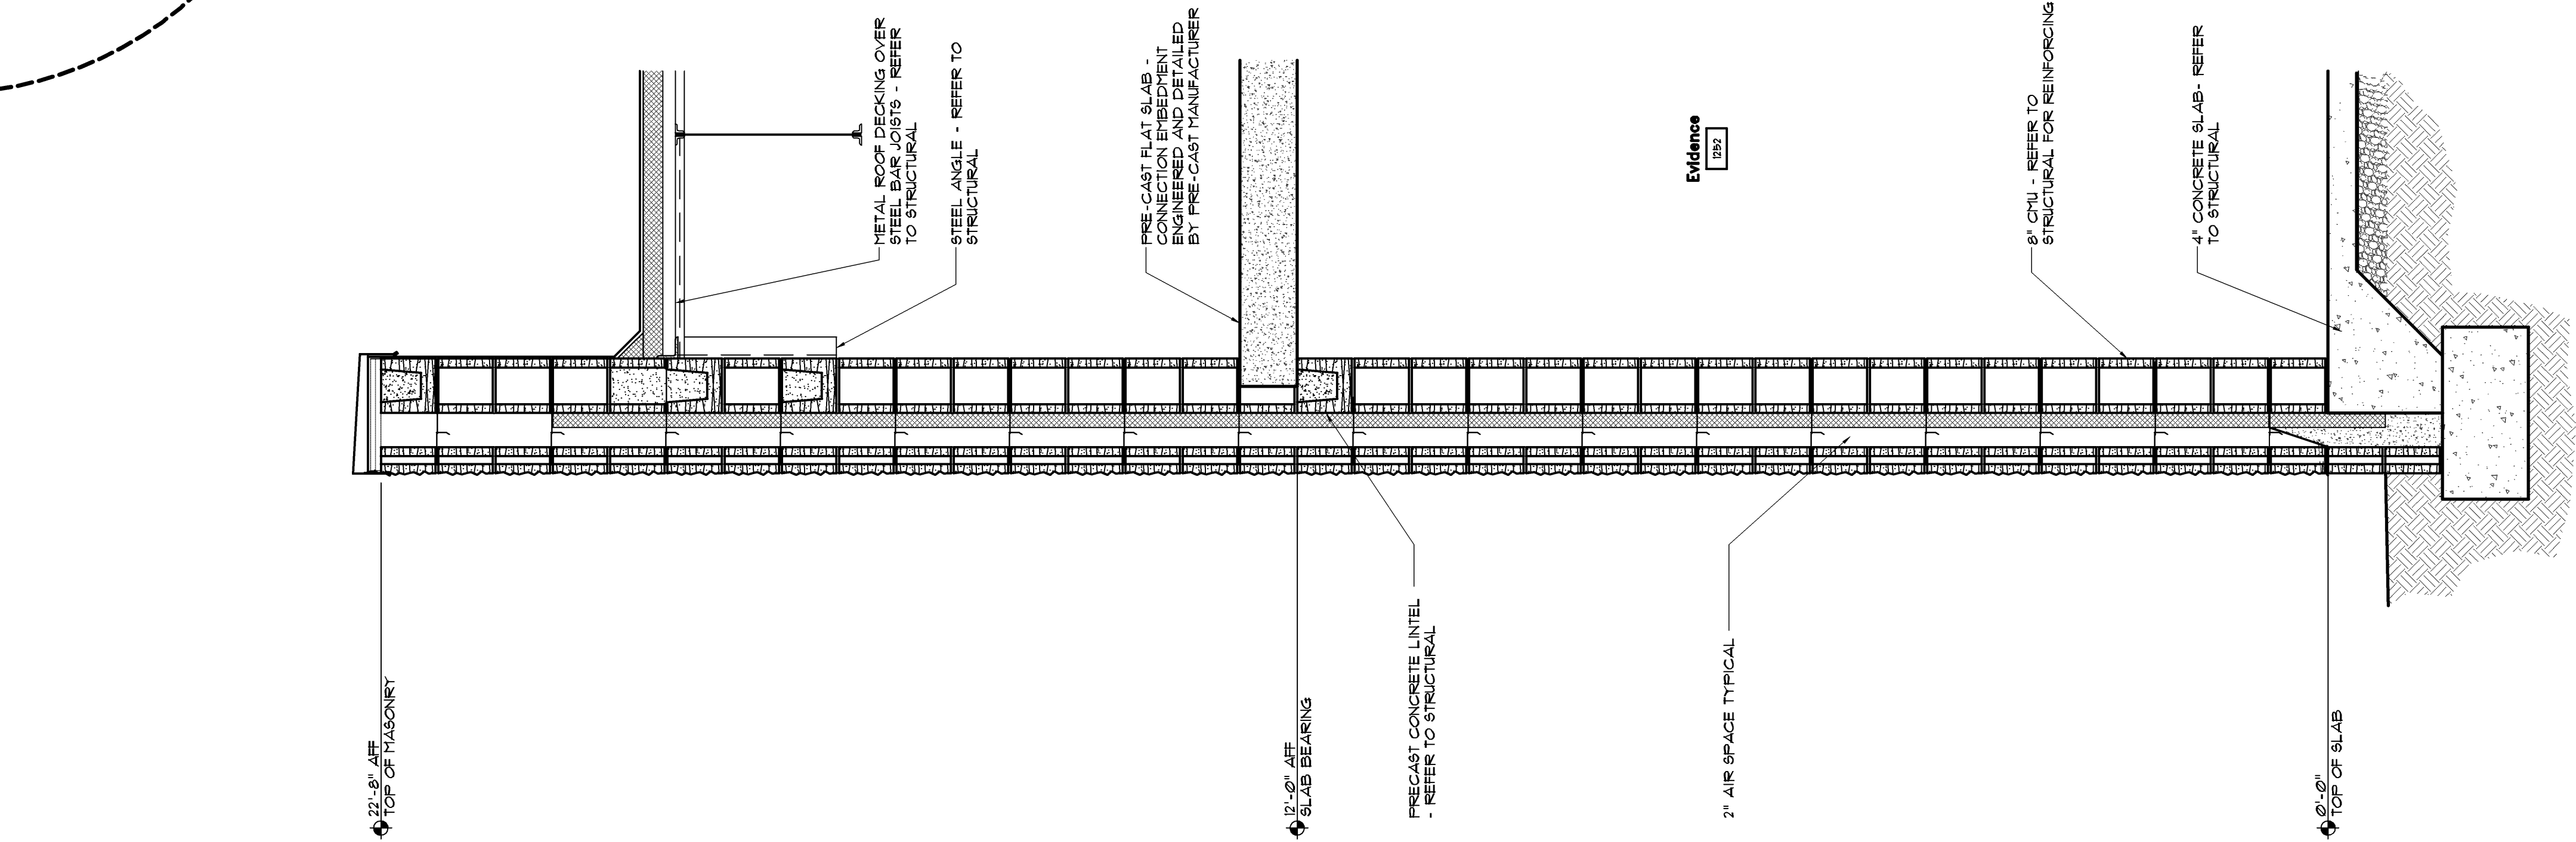
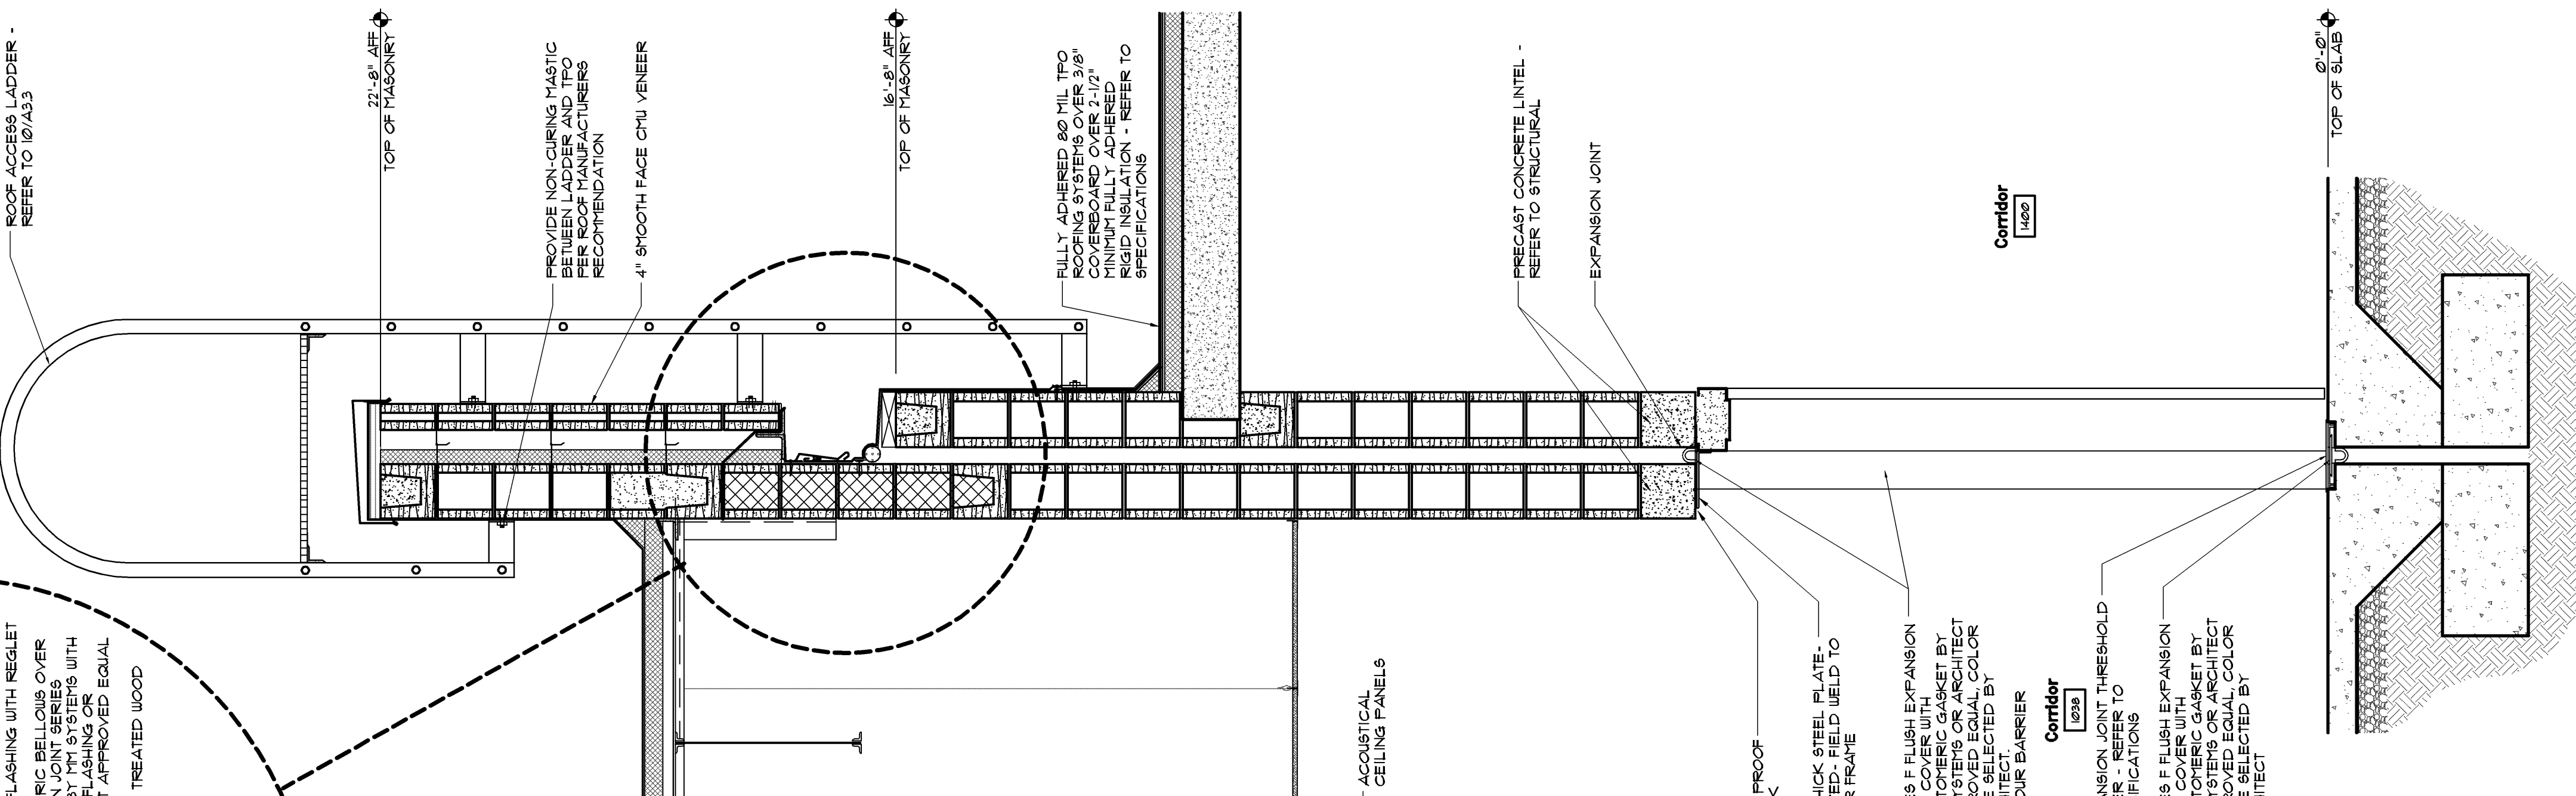


DATE	NO	DESCRIPTION	02/13/06	9	MASONRY F.P./KITCHEN BID PACKAGE	03/28/06	BALANCE OF REMAINING BID PACKAGES
RELEASE							

JACKSON COUNTY JAIL
555 GENERAL JACKSON DRIVE
JEFFERSON, GEORGIA 30549

STAMP

REGISTERED ARCHITECT
LANCE G. DAVIS
4-4-08
STATE OF GEORGIA

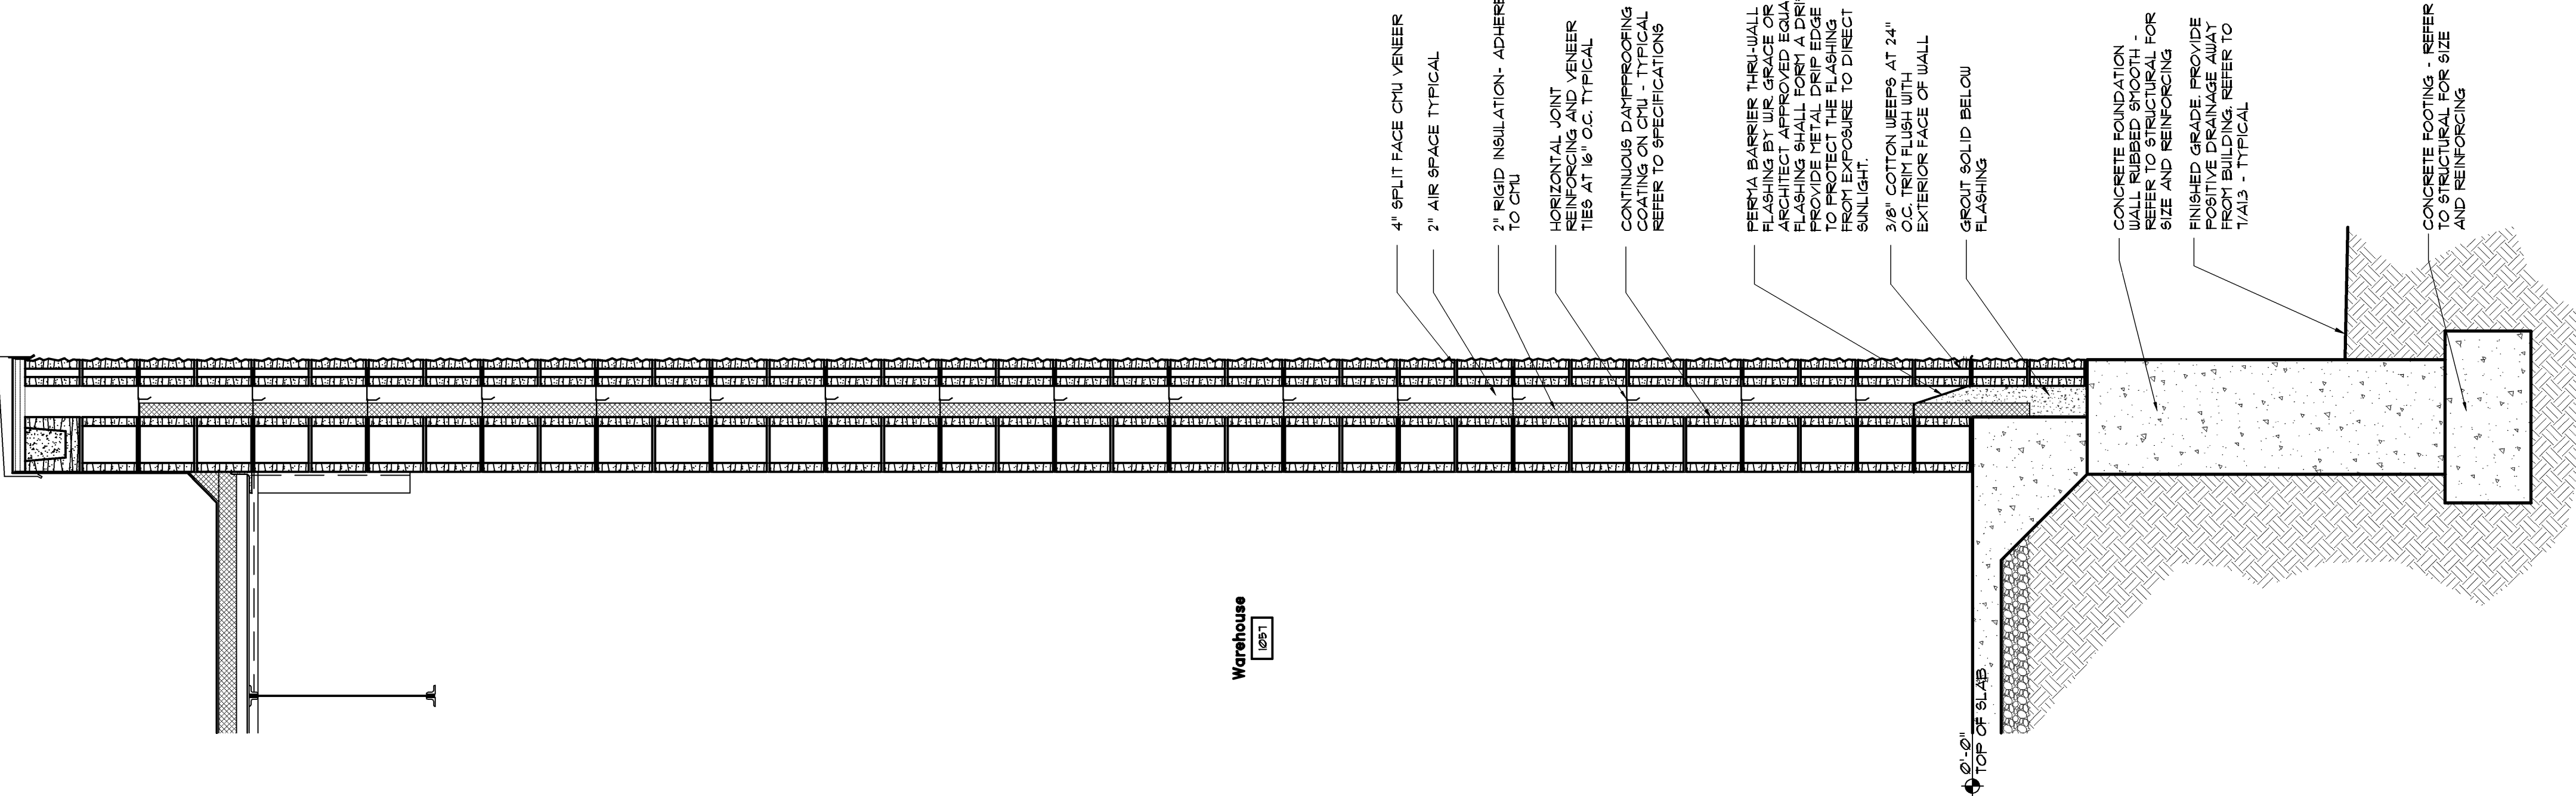

NOTE: REFER TO 1/A6.3 FOR BALANCE OF NOTES

NOTE: REFER TO 1/46.3 FOR BALANCE OF NOTES

NOTE: REFER TO 1/463 FOR BALANCE OF NOTES

I:\DRAWINGS\06\06136\1540 Construction Documents\136A6-4.dwg, 4/30/2009 8:07:49 AM, 752ks