



Spencer Bristol Engineering, Inc.
2880 Old Oak Parkway NW, Suite 100
Atlanta, Georgia 30328
Tel: 770.484.0228 Fax: 770.484.0224
SEE Project No. 00036

PRECISION PLANNING, INC.
© 2008
ALL RIGHTS RESERVED.

PRECISION PLANNING, INC.
PLANNERS, ENGINEERS, ARCHITECTS & SURVEYORS
P.O. Box 2210
4000 Pines Boulevard
Lawrenceville, GA 30046-2210
(770) 338-8000 or (770) 962-8000
(Fax) (770) 822-5990

STAMP

JACKSON COUNTY JAIL
555 GENERAL JACKSON DRIVE
JEFFERSON, GEORGIA 30549

PROJECT

PLUMBING
ISOMETRIC DWV
AREA 'C'

DESIGN
F.U.L.
DRAWN
F.U.L.
CHECKED
C.D.L.

SHEET TITLE

RELEASE

DATE
10-31-07

NO DESCRIPTION

DATE
10/31/07

DESCRIPTION
D.E.C. / PLUMBING BID PACKAGE RELEASE

FILE NUMBER
00686P11-2


CAD FILE NAME
A06186

PROJ. NUMBER
A06186

DATE
02/29/08

DATE
02/29/08

P-3.2

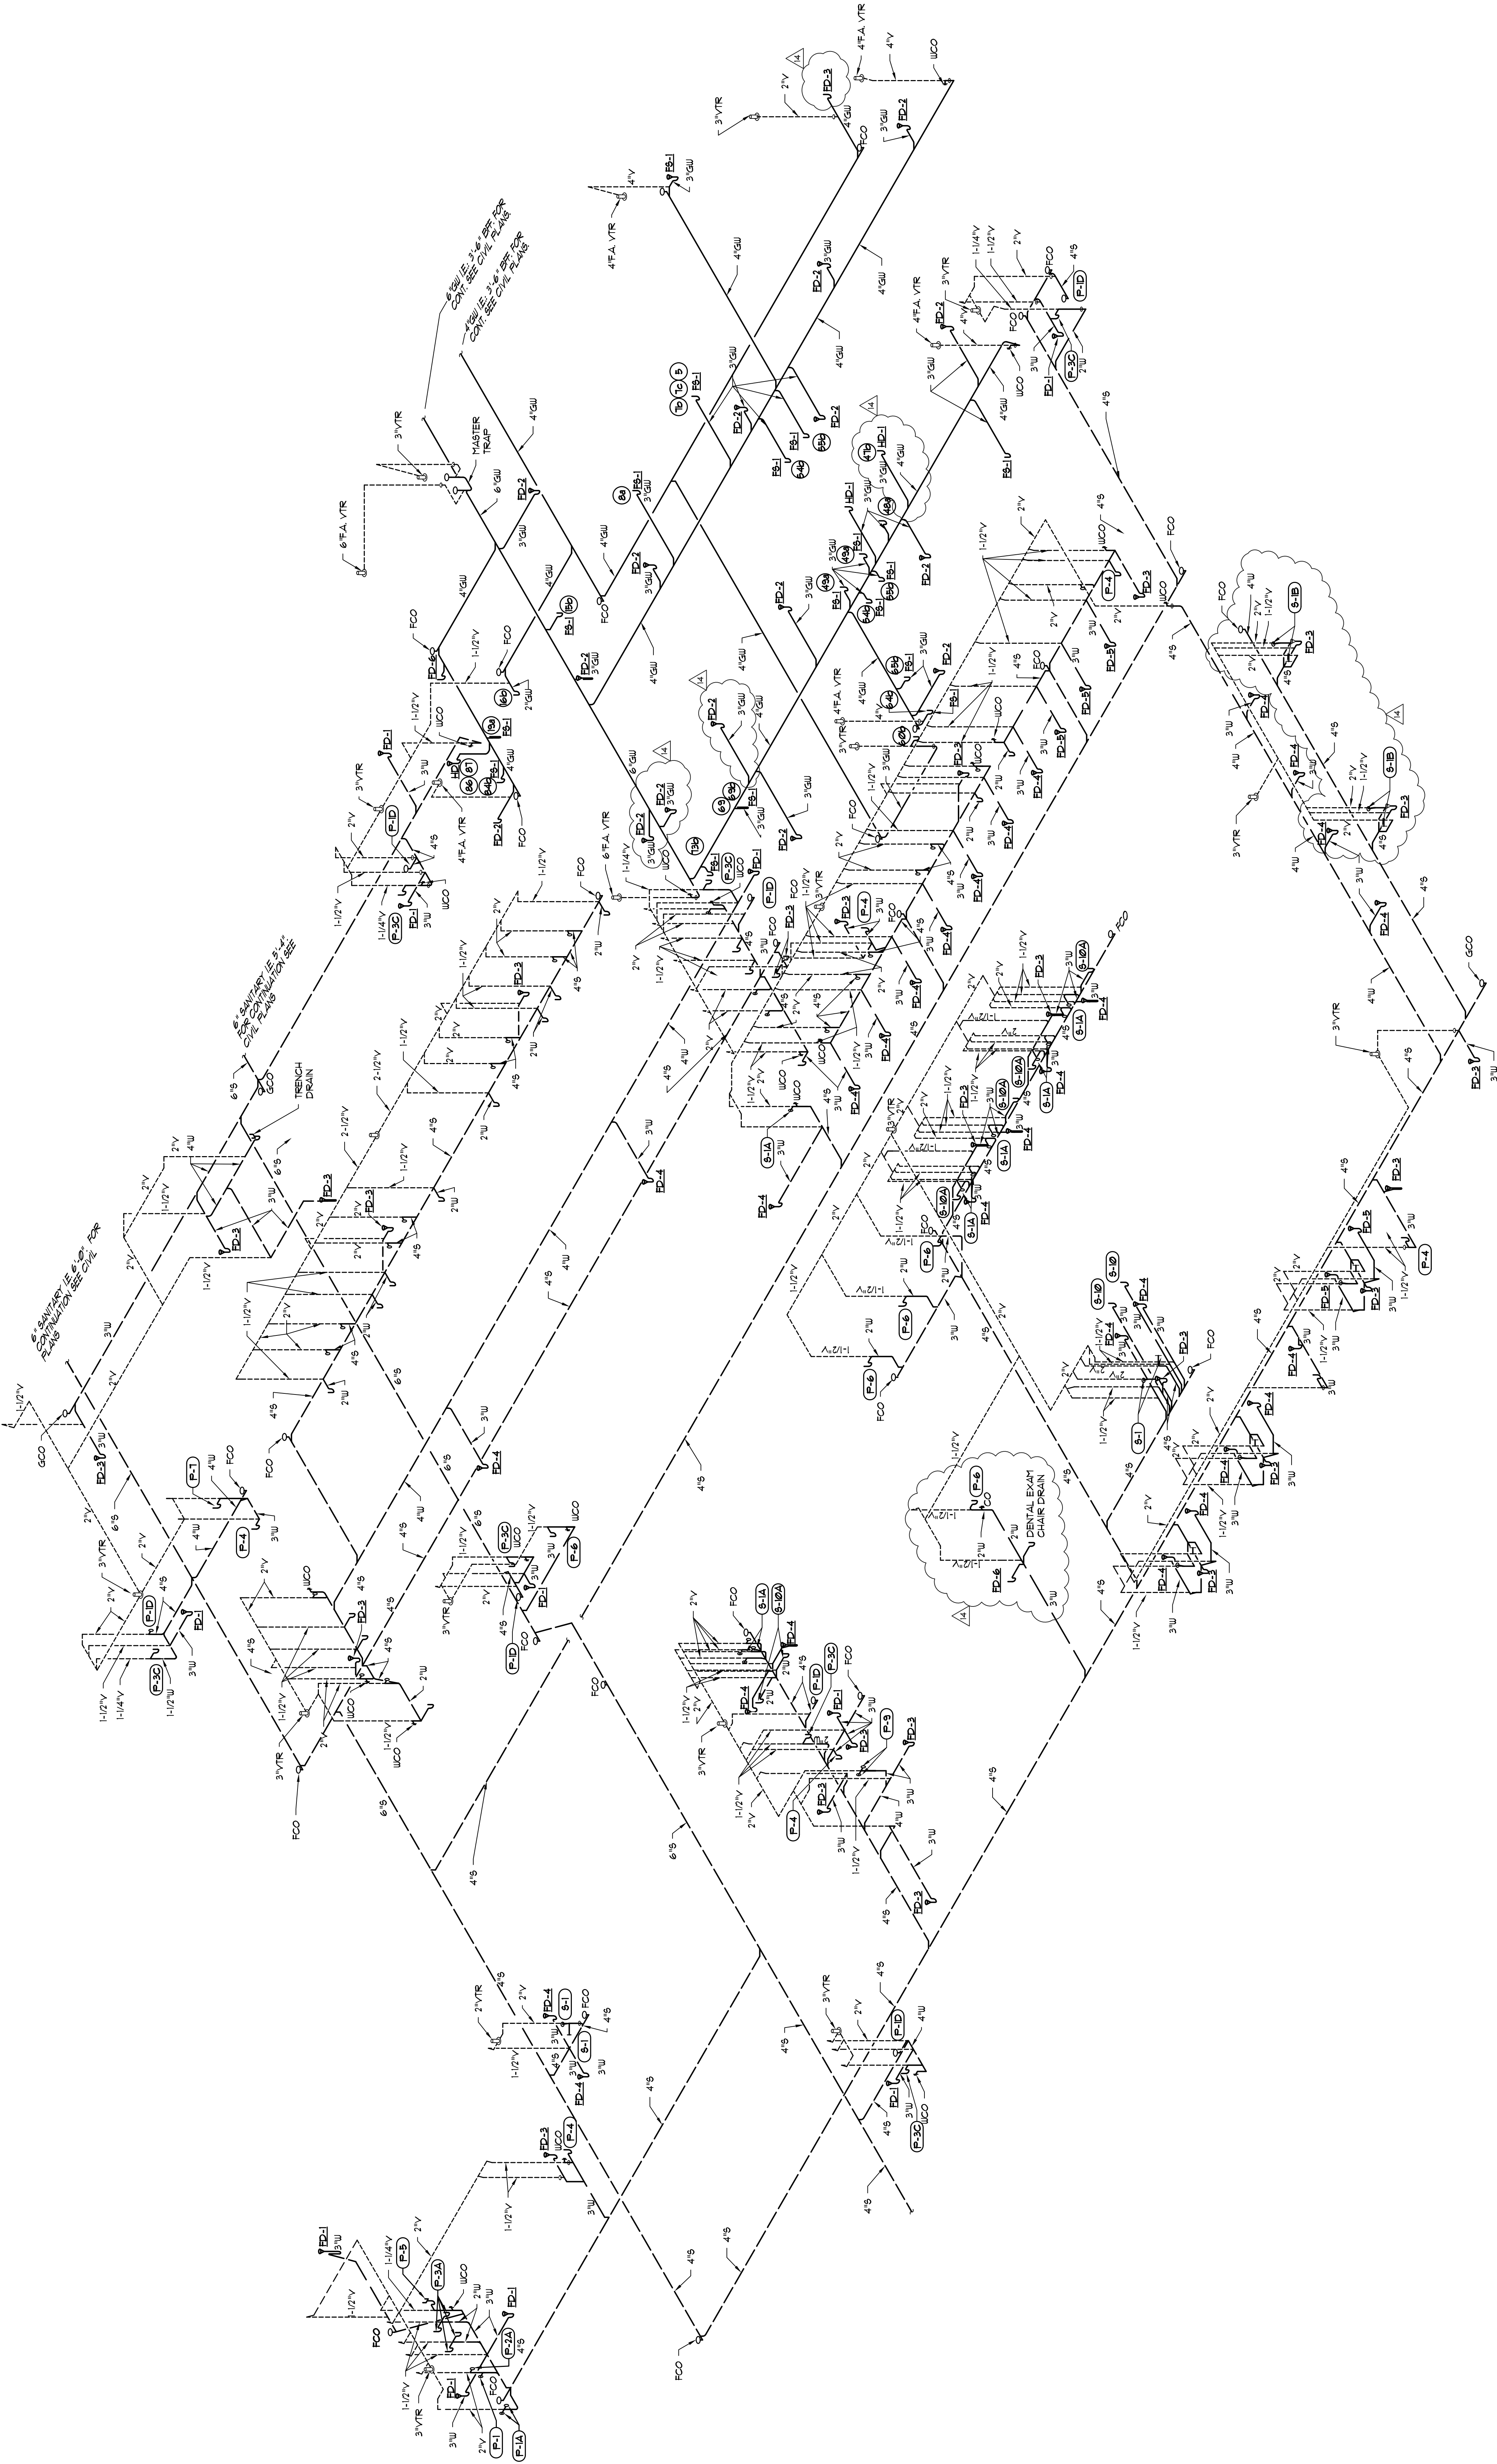

1 PLUMBING ISOMETRIC DWV - Area 'C'
P-32 SCALE NONE

Key Plan